


REVISIONS  
 28-SEP-2020 14:47  
 S:\Shared\NCFE\2021 Resurfacing\_Trace & Bridge\Drawings\Typicals\Drawings - Typical.dgn

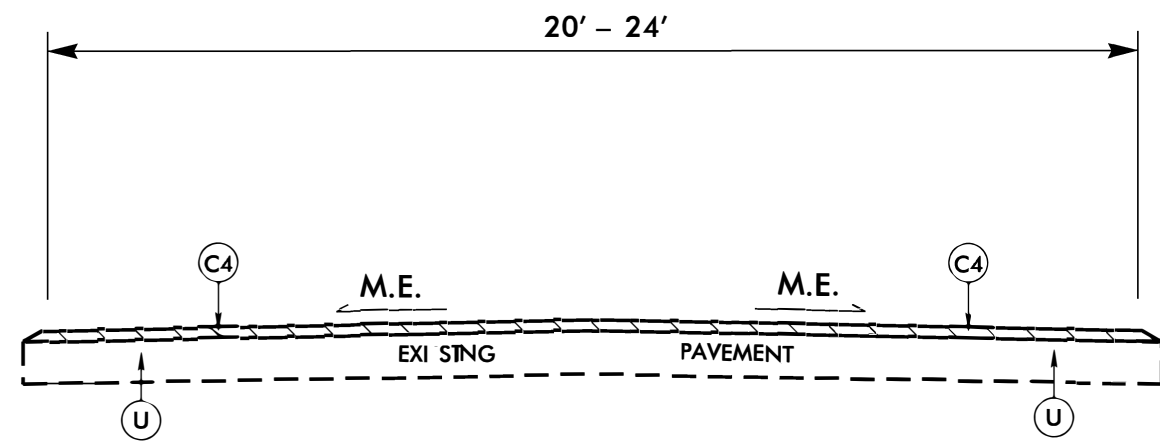

TYPICAL SECTION NO. 4

MAP NO. 13  
 SR 1697 (CLAY HILL RD.)  
 MP 0.00 - MP 0.99

MAP NO. 17  
 SR 1566 (OLD SANDRIDGE RD.)  
 MP 0.00 - MP 0.55

MAP NO. 14  
 SR 2209 (VISTA CLAY DR.)  
 MP 0.00 - MP 1.01

MAP NO. 15  
 SR 1737 (LESLIE LN.)  
 MP 0.00 - MP 0.58

PAVEMENT SCHEDULE	
C2	1½" S9.5B
C4	1" S4.75A
T	EARTH MATERIAL SHOULDER RECONST.
U	EXISTING PAVEMENT
V1	MILLING 1½" DEPTH