


TYPICAL SECTION NO. 3

MAP NO. 7
 SR 1307 (FRANCKTOWN RD.)
 MP 2.05 – MP 2.10

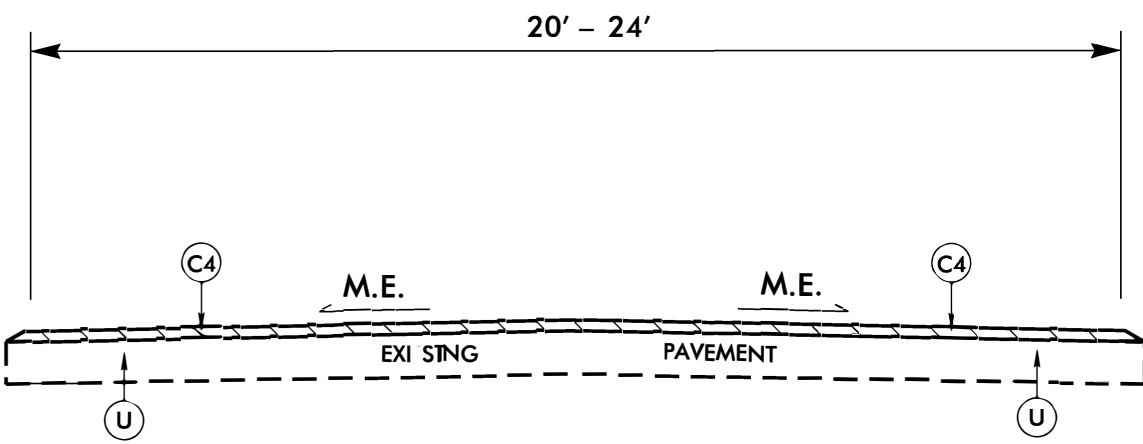

TYPICAL SECTION NO. 4

MAP NO. 16
 SR 1224 (CORE RD.)
 MP 0.00 – MP 1.05

MAP NO. 21
 SR 1139 (CATES CT.)
 MP 0.00 – MP 0.05

MAP NO. 18
 SR 1120 (JOHNNY PARKER RD.)
 MP 0.00 – MP 0.42

PAVEMENT SCHEDULE	
C2	1½" S9.5B
C4	1" S4.75A
T	EARTH MATERIAL SHOULDER RECONST.
U	EXISTING PAVEMENT
V1	MILLING 1½" DEPTH

REVISIONS

28-SEP-2020 14:47
 S:\Shared\NCFE\2021 Resurfacing_Trace & Bridge\Drawings\Typicals\Drawings - Typical.dgn
 8/17/99