

# STATE OF NORTH CAROLINA DIVISION OF HIGHWAYS

## CROSS-SECTION SUMMARY

NOTE: EMBANKMENT COLUMN DOES NOT INCLUDE BACKFILL FOR UNDERCUT

Station	Uncl. Exc.	Embt										
L	(cu. yd.)	(cu. yd.)										
13+10.00	0	0										
13+50.00	2	0										
14+00.00	3	1										
14+25.00	2	1										
14+50.00	4	1										
14+75.00	7	1										
14+93.48	5	2										

**Approximate quantities only. Unclassified excavation, borrow excavation, fine grading, and removal of existing pavement will be paid for at the lump sum price for "Grading".**

Station	Uncl. Exc.	Embt
L	(cu. yd.)	(cu. yd.)
15+98.52	0	0
16+25.00	1	18
16+50.00	0	11
16+75.00	0	14
17+00.00	0	13
17+50.00	1	13
18+00.00	2	3
18+33.50	1	1

### CROSS SECTION INDEX

SHEET	LINE	BEGIN STATION	END STATION
X-2	-L-	12+60.00	14+50.00
X-3	-L-	14+75.00	15+50.00
X-4	-L-	16+00.19	17+50.00
X-5	-L-	18+00.00	18+83.50







8/23/99



PROJ. REFERENCE NO.	SHEET NO.
BR-0121	X-2

75 70 65 60 55 50 45 40 35 30 25 20 15 10 5 0 5 10 15 20 25 30 35 40 45 50 55 60 65 70 75

**BRIDGE #810178**

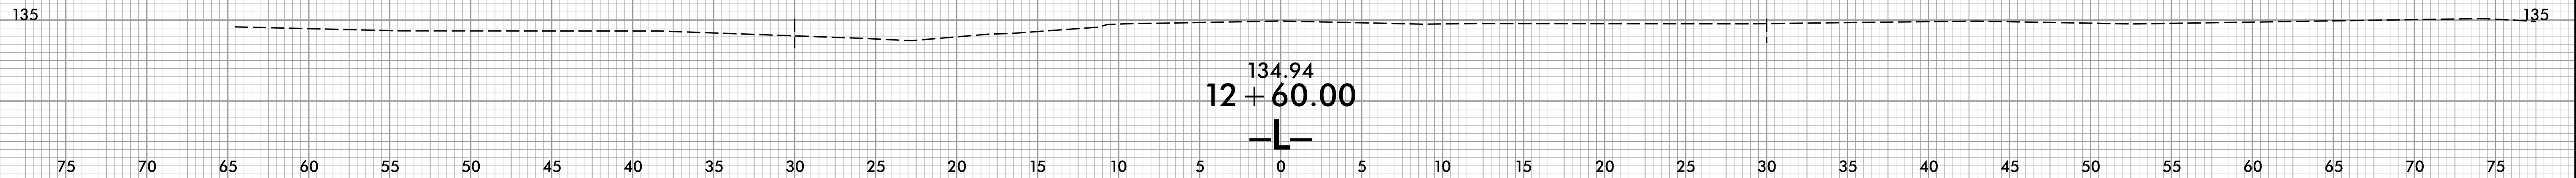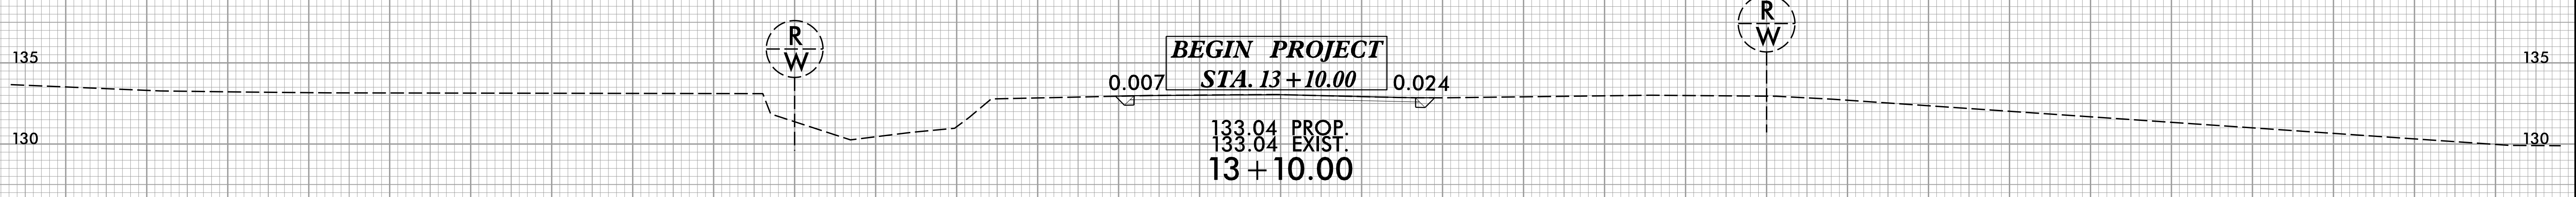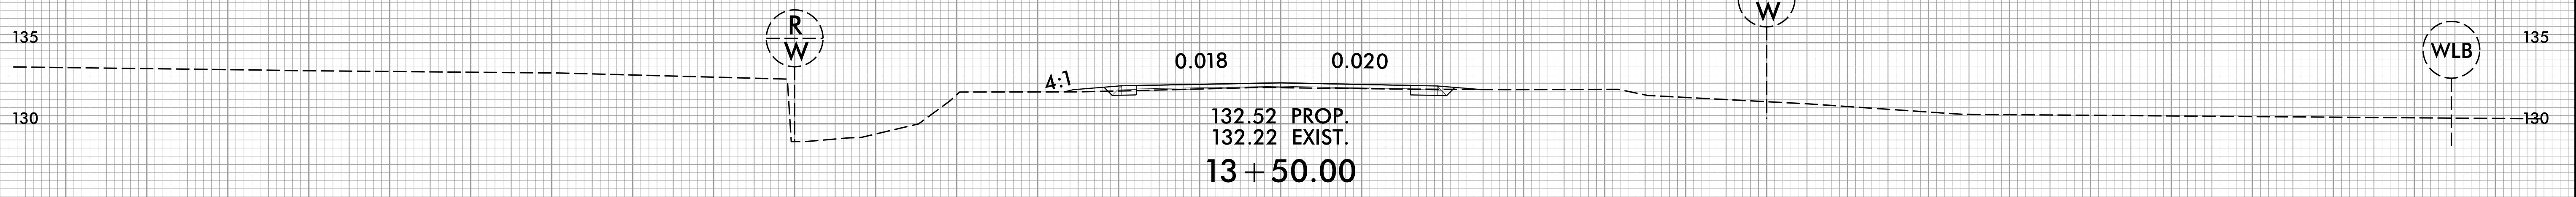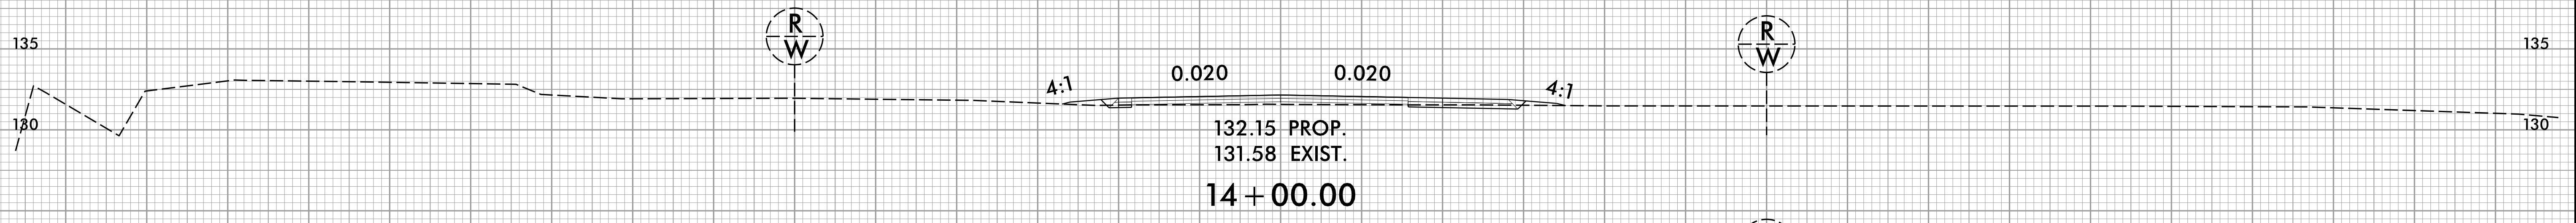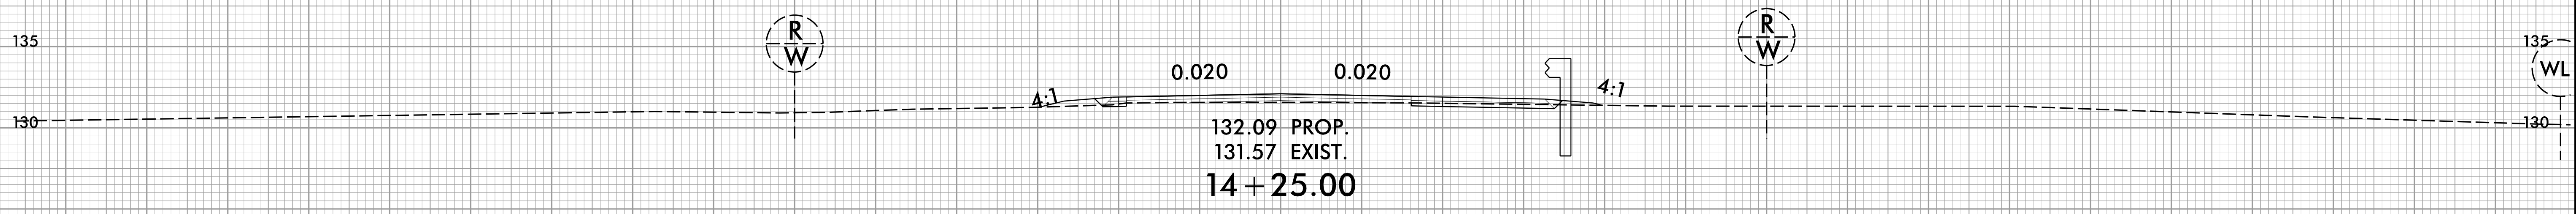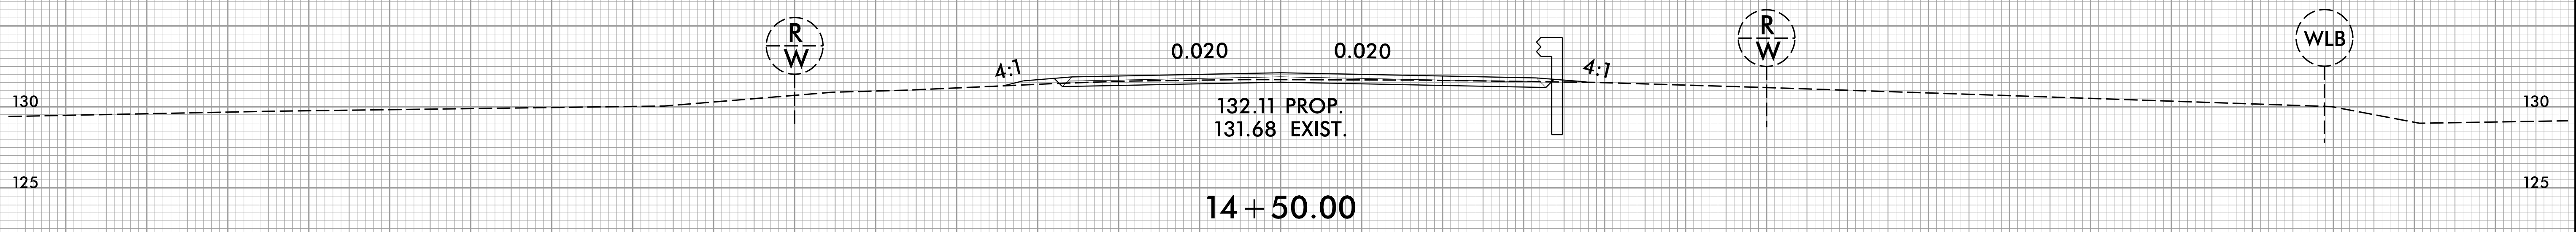

75 70 65 60 55 50 45 40 35 30 25 20 15 10 5 0 5 10 15 20 25 30 35 40 45 50 55 60 65 70 75

11/18/2019 10:58:02 AM RDY\_XPL.dgn


8/23/99



PROJ. REFERENCE NO.	SHEET NO.
BR-0121	X-3


75 70 65 60 55 50 45 40 35 30 25 20 15 10 5 0 5 10 15 20 25 30 35 40 45 50 55 60 65 70 75

**BRIDGE #810178**

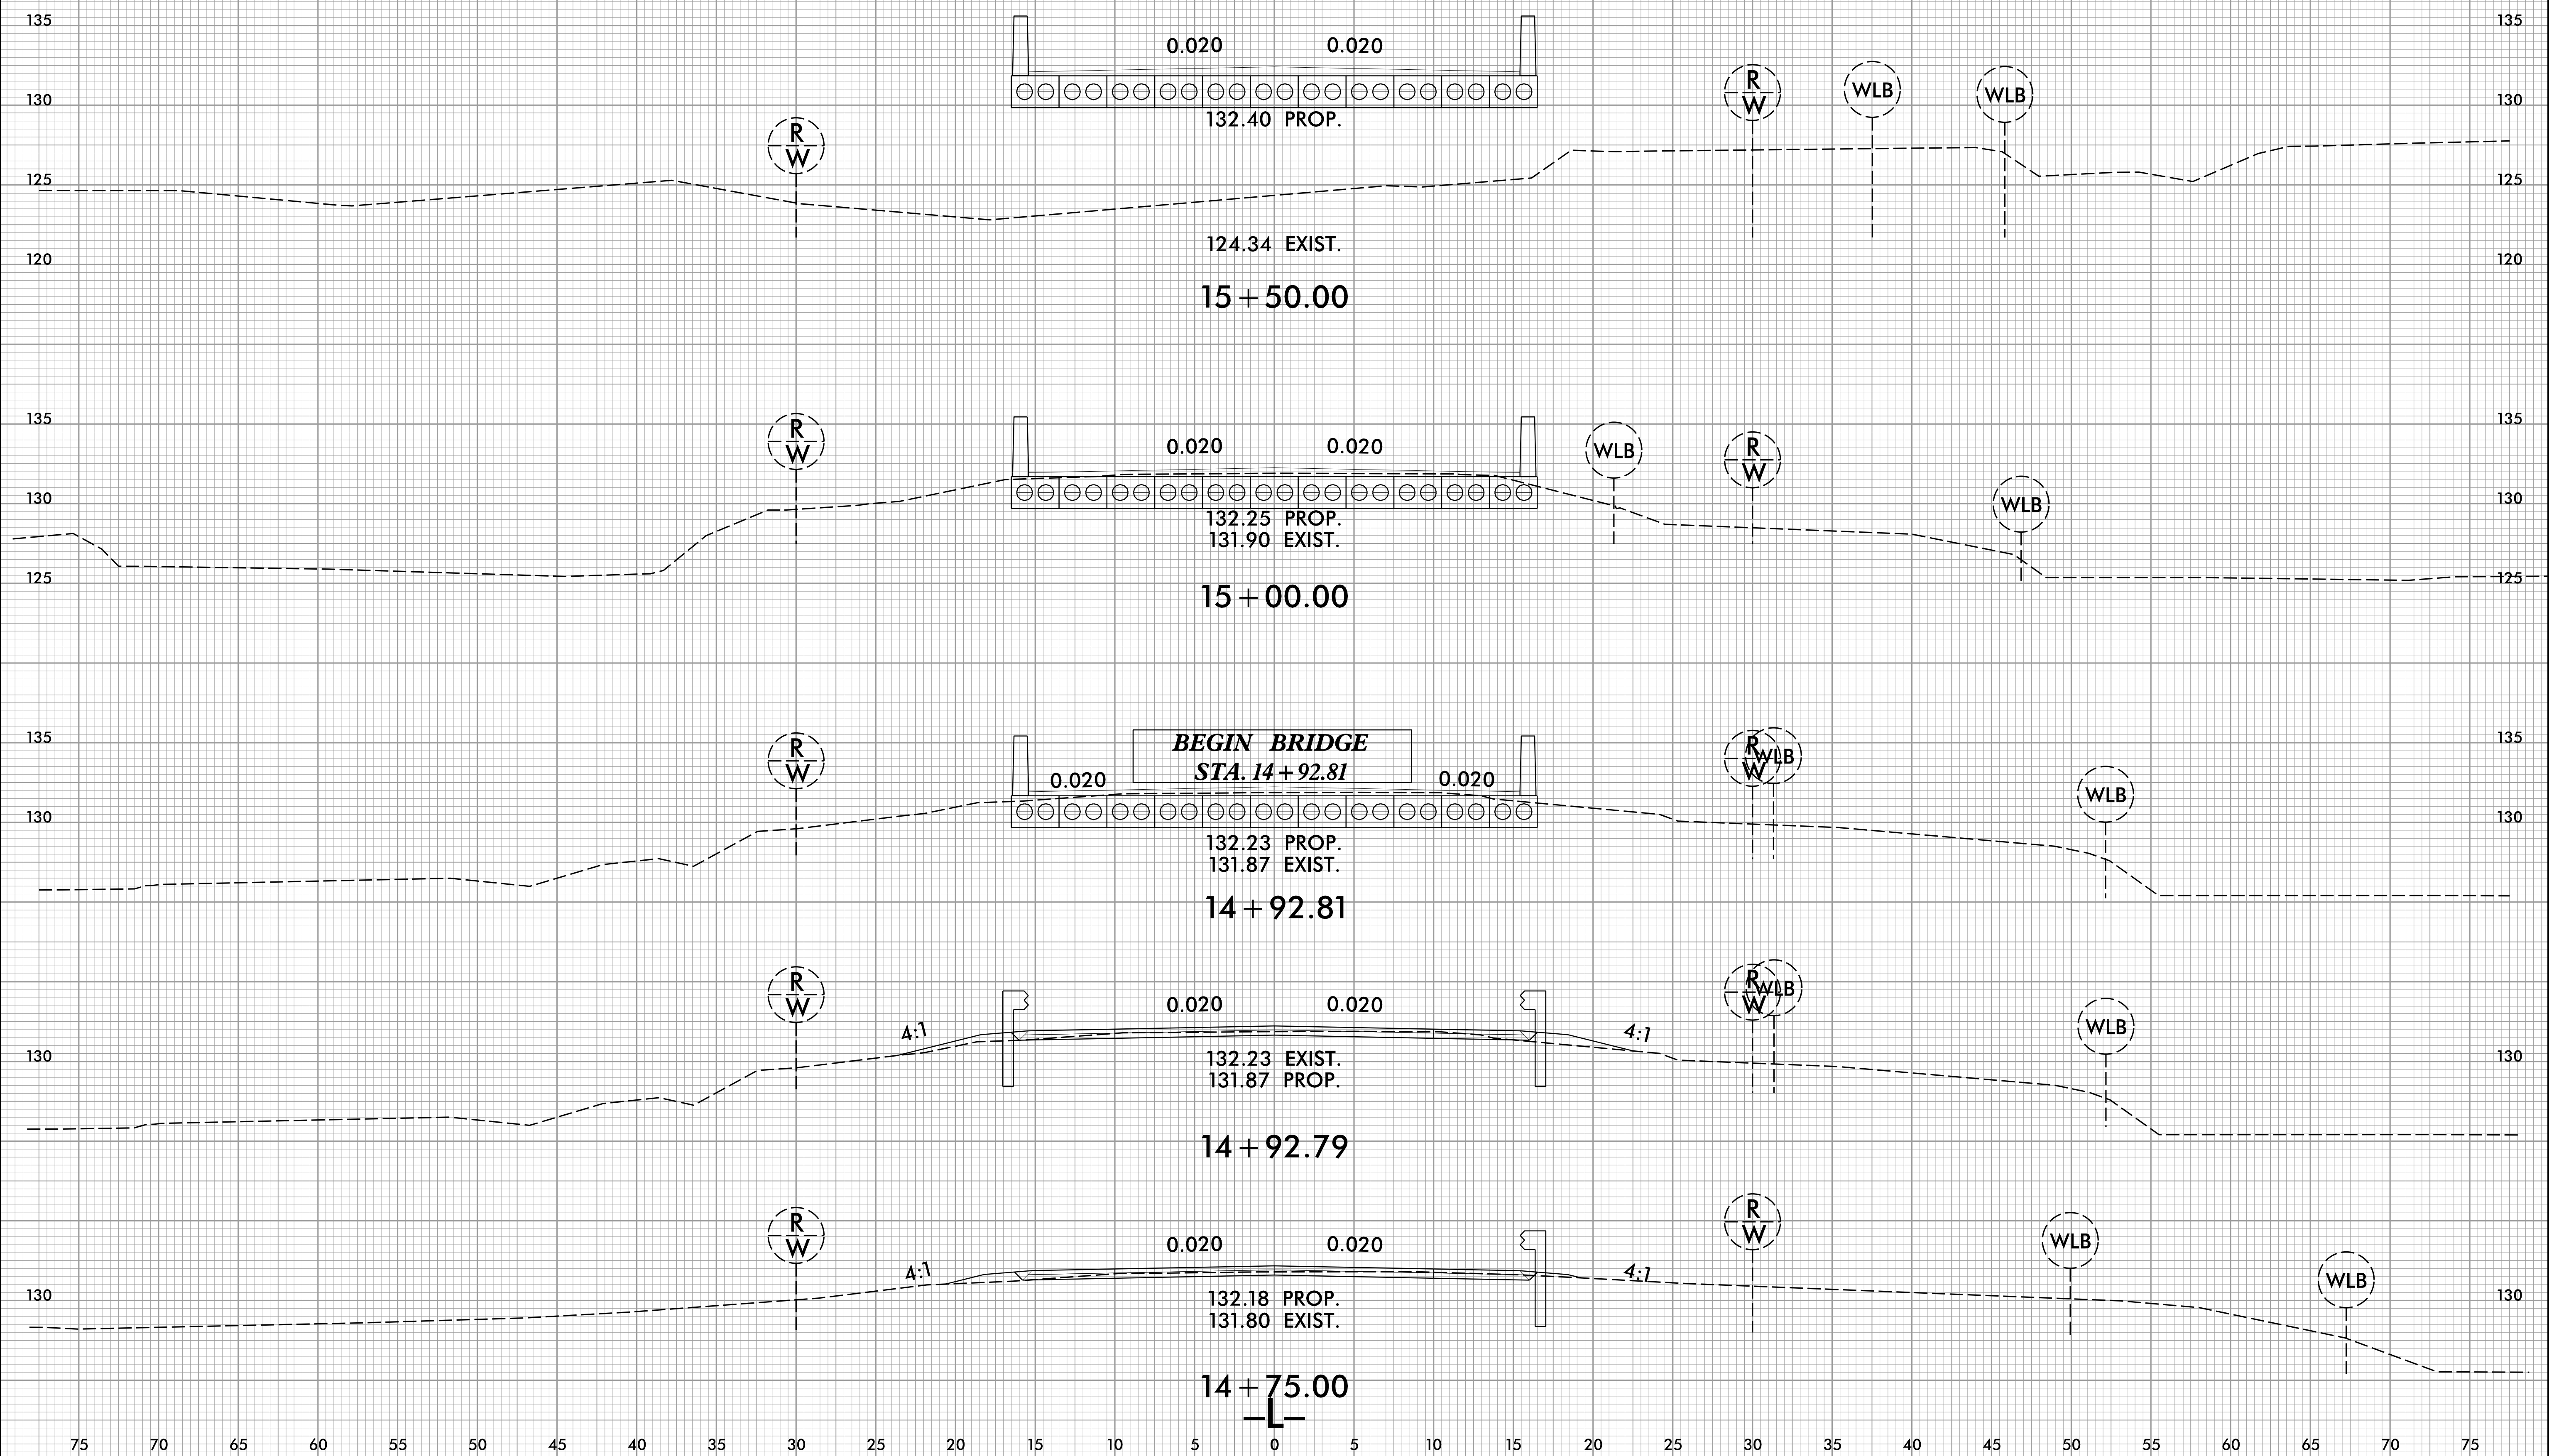

11/18/2019 10:58:02 AM J:\BRIDGE\211\_RDY\_XPL.dgn

8/23/99

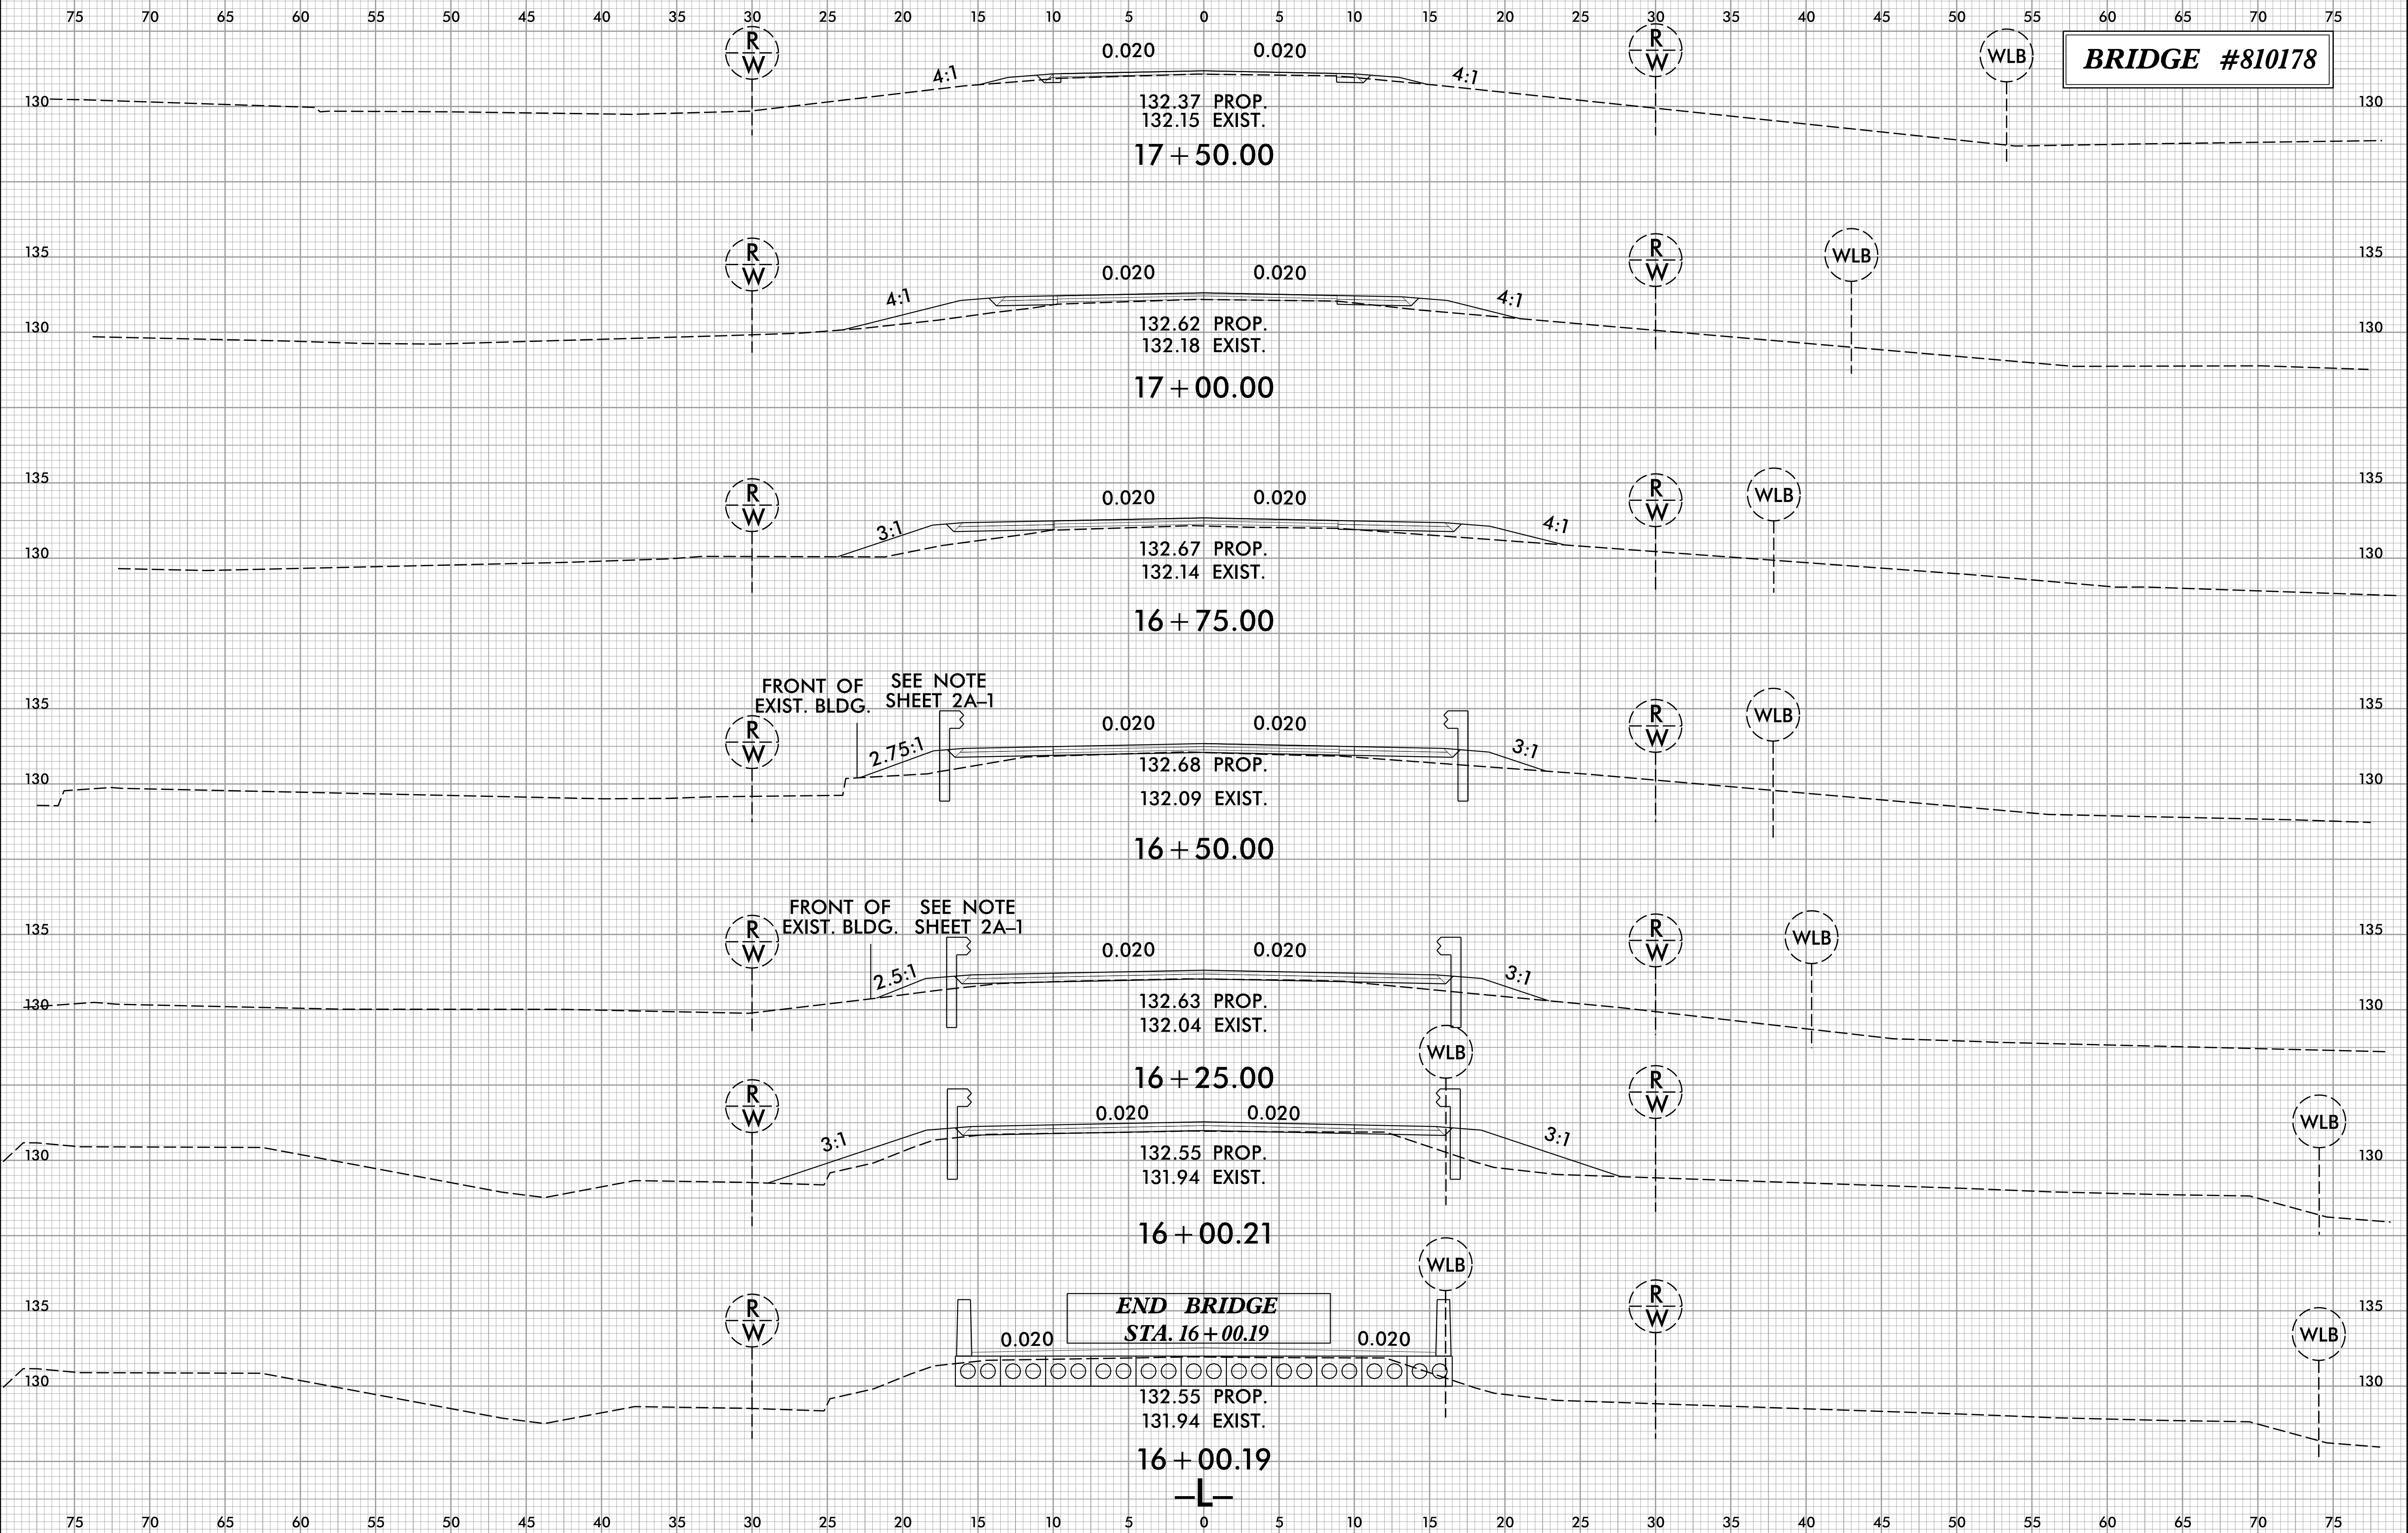

11/18/2019 10:58:21 AM RDY\_XPL.dgn


8/23/99



PROJ. REFERENCE NO.	SHEET NO.
BR-0121	X-5

75 70 65 60 55 50 45 40 35 30 25 20 15 10 5 0 5 10 15 20 25 30 35 40 45 50 55 60 65 70 75

**BRIDGE #810178**

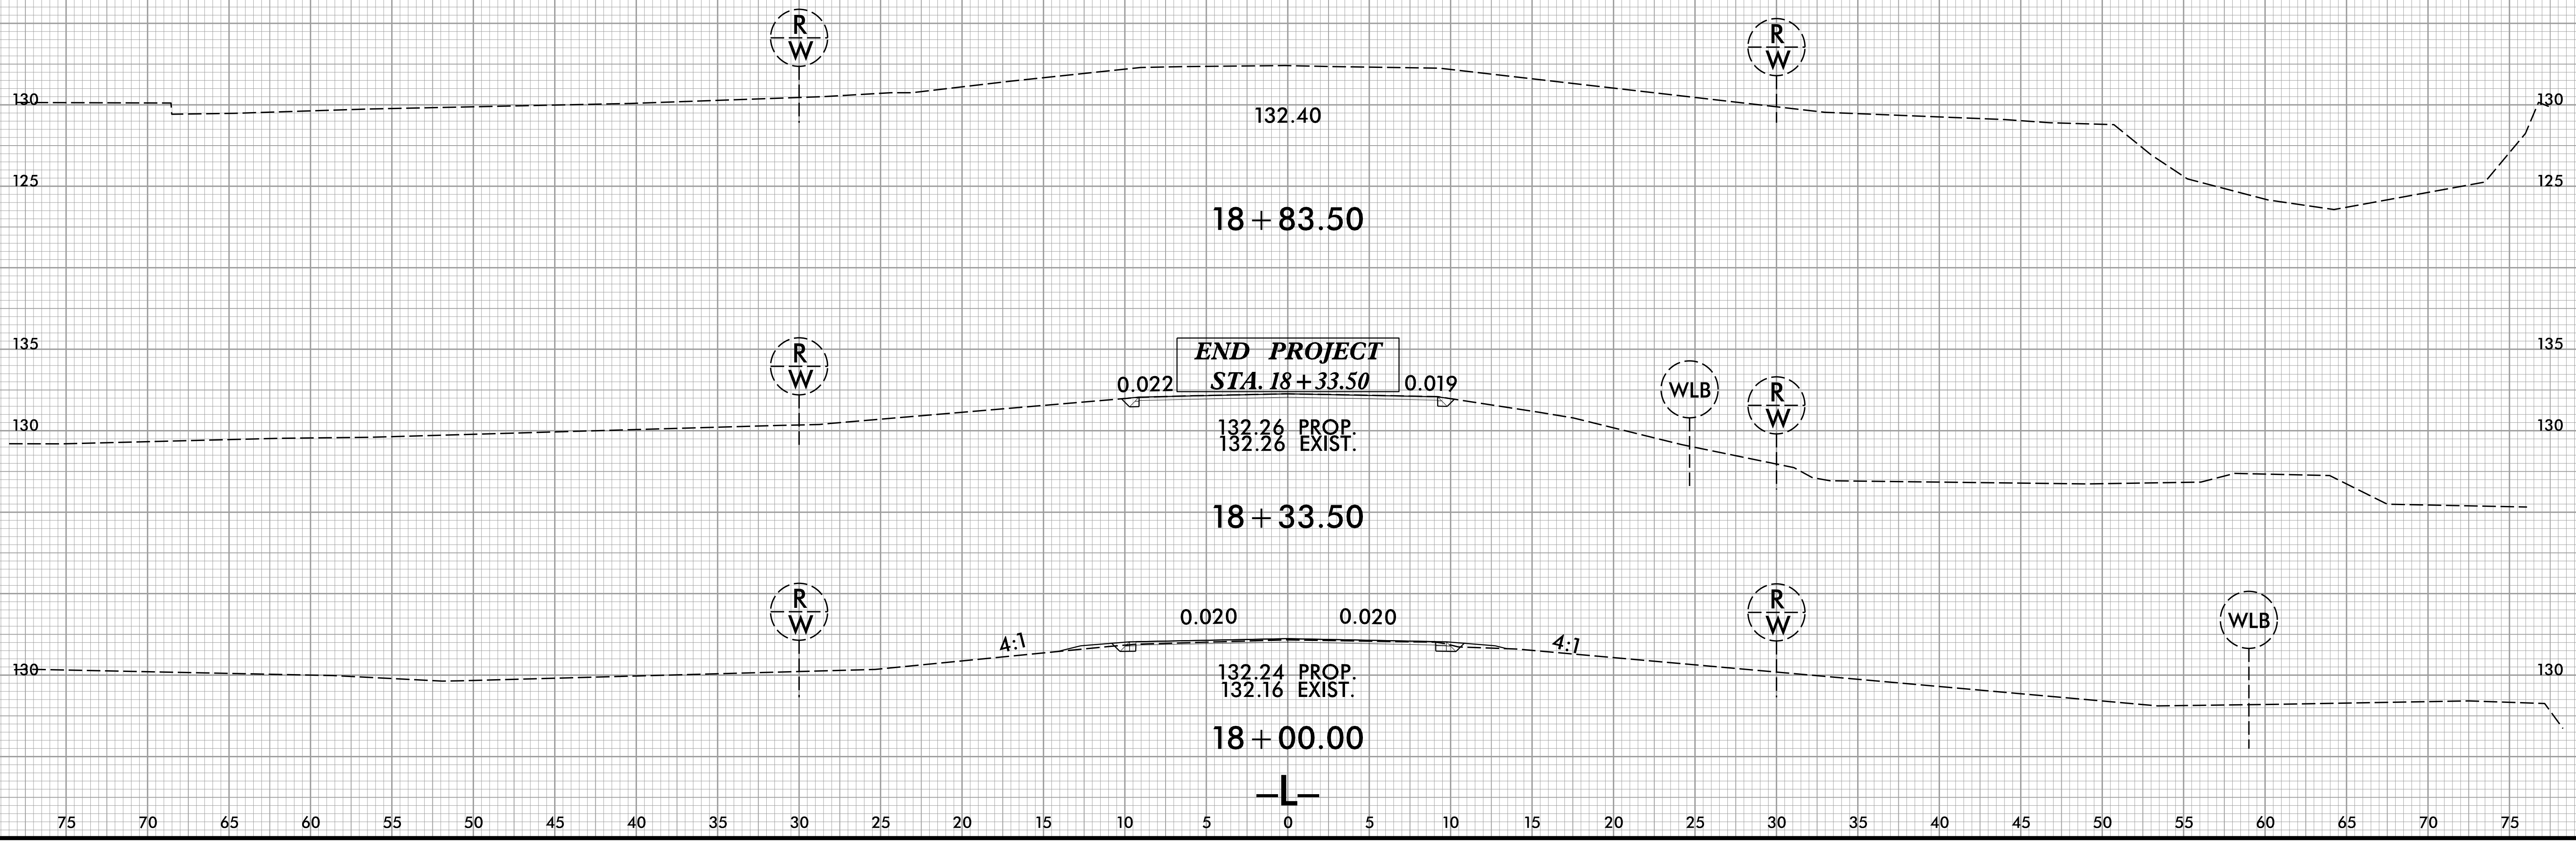

11/18/2019 10:58:02 AM RDY\_XPL.dgn