


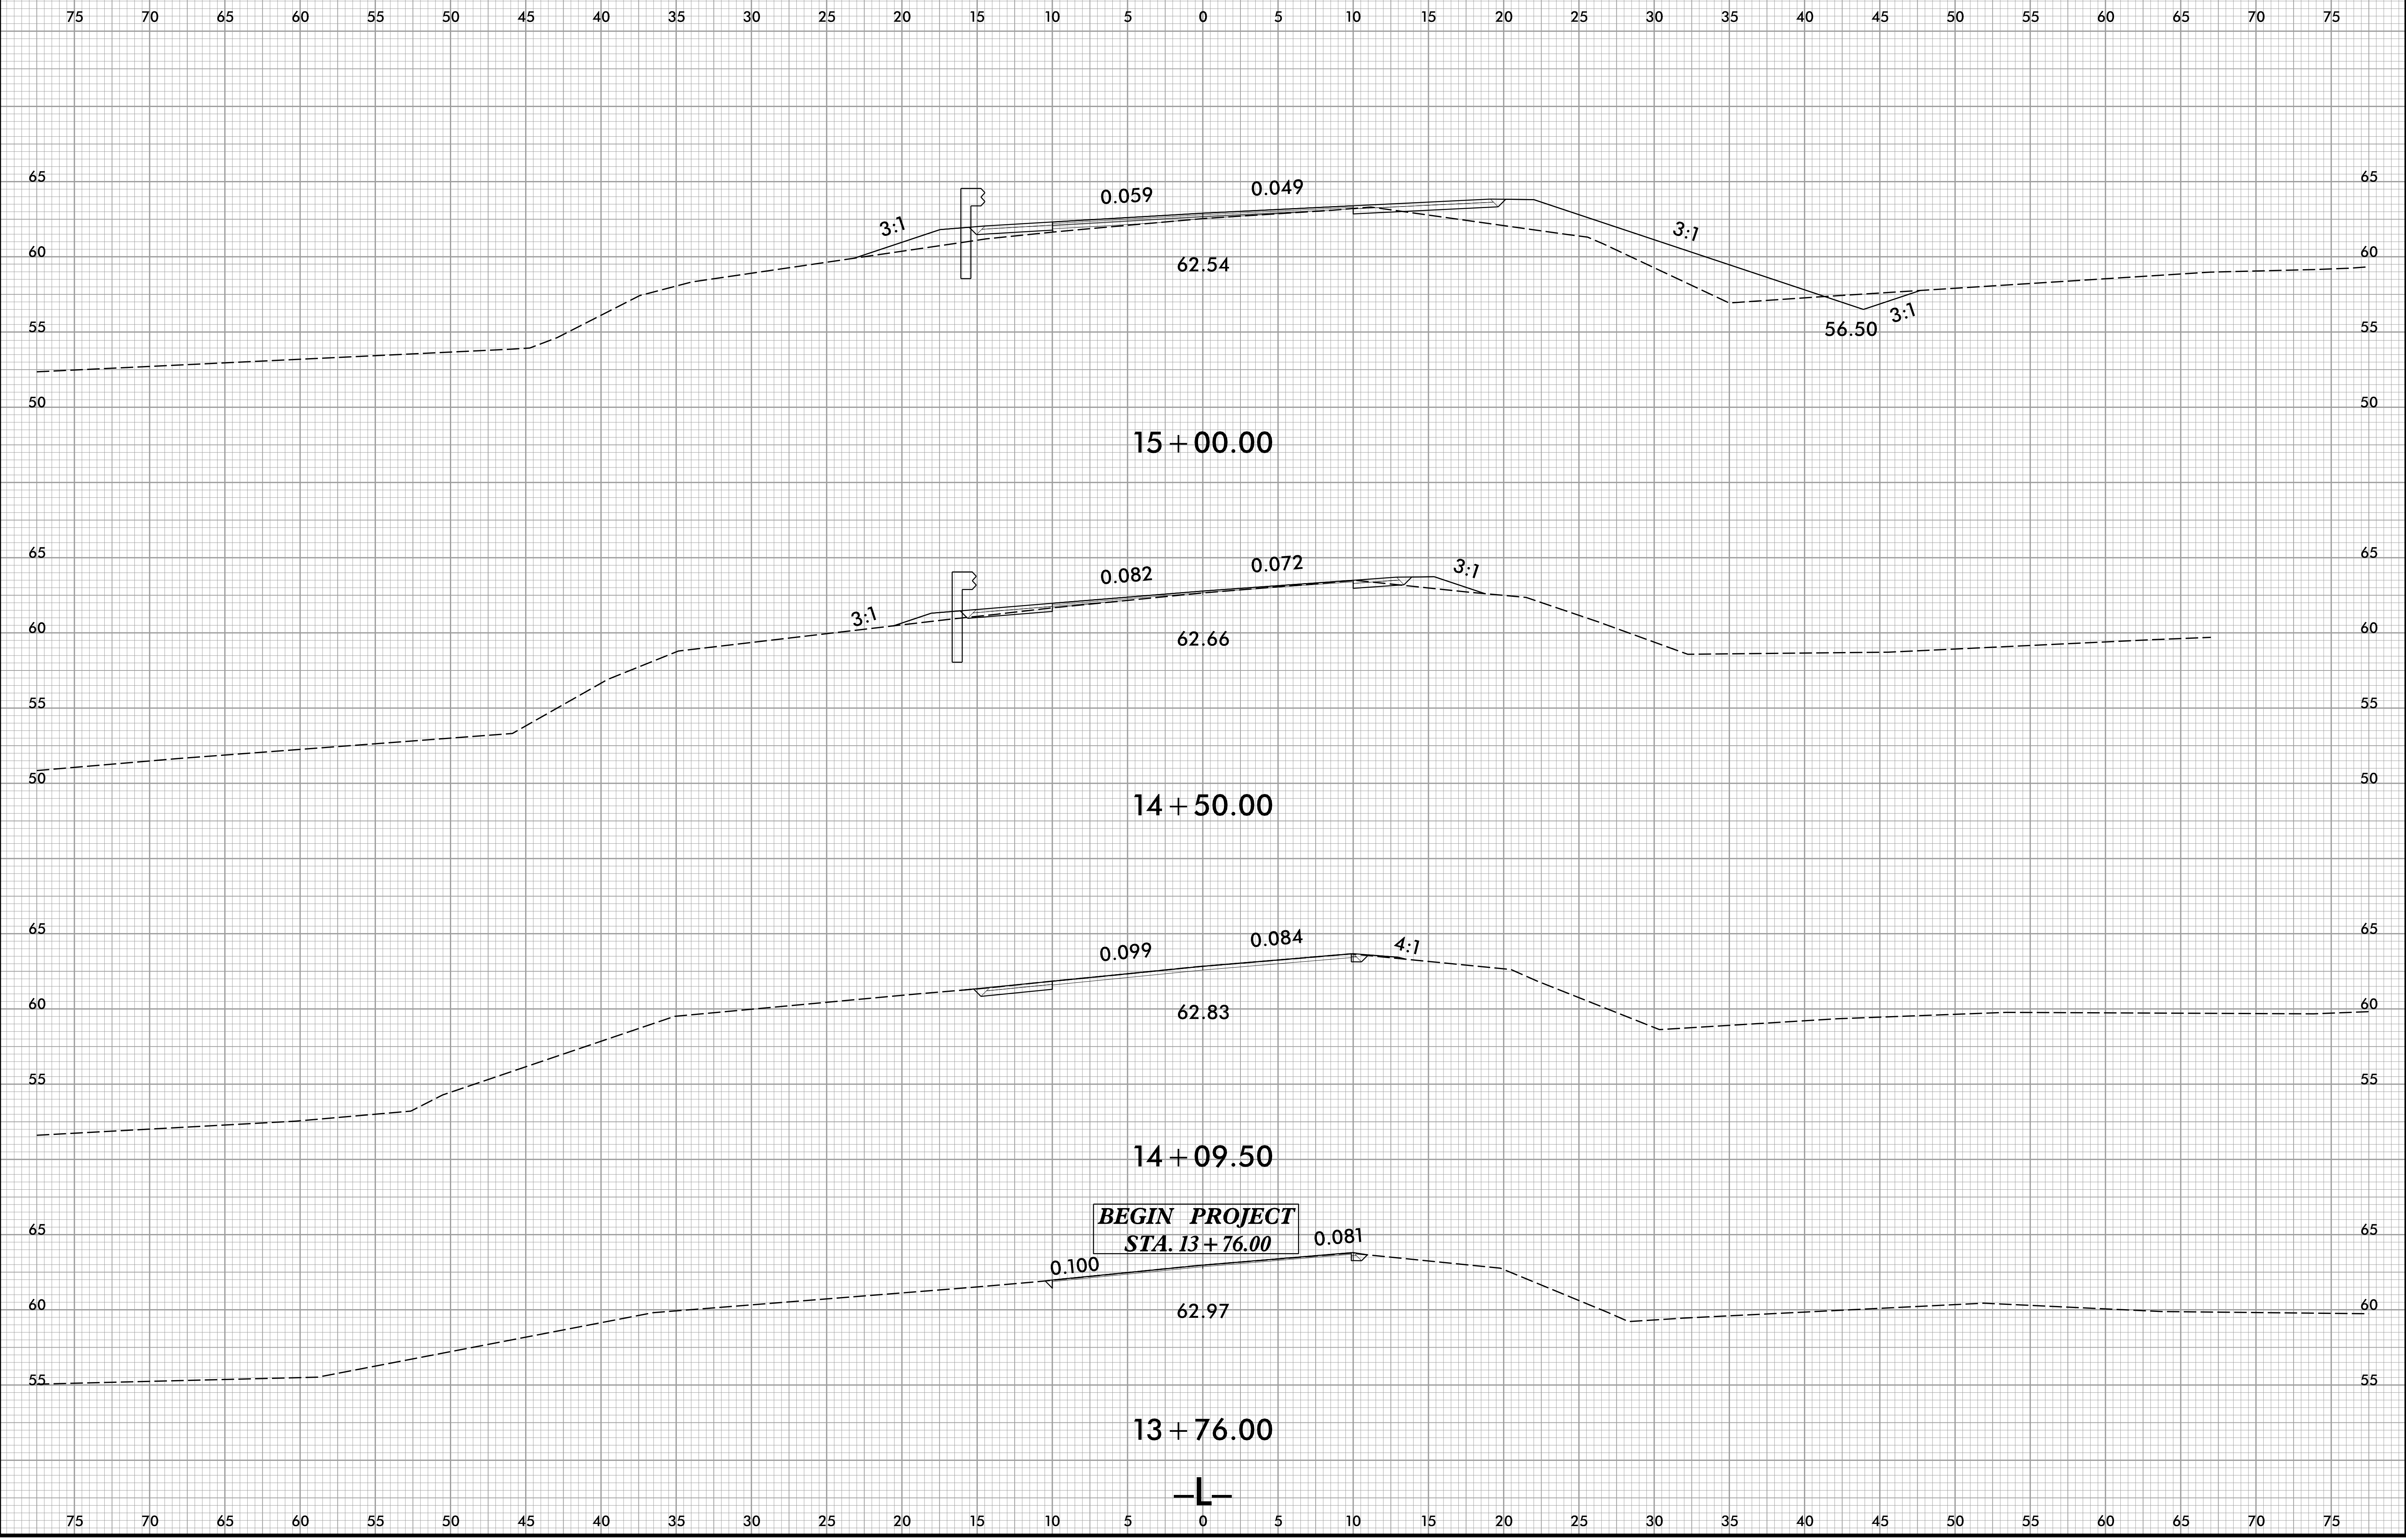

8/23/19



PROJ. REFERENCE NO.	SHEET NO.
BR-0112	X-1




12/31/2019 10:58:01 AM J:\BR0112\RDY\_XPL.dgn

8/23/19




PROJ. REFERENCE NO.	SHEET NO.
BR-0112	X-2

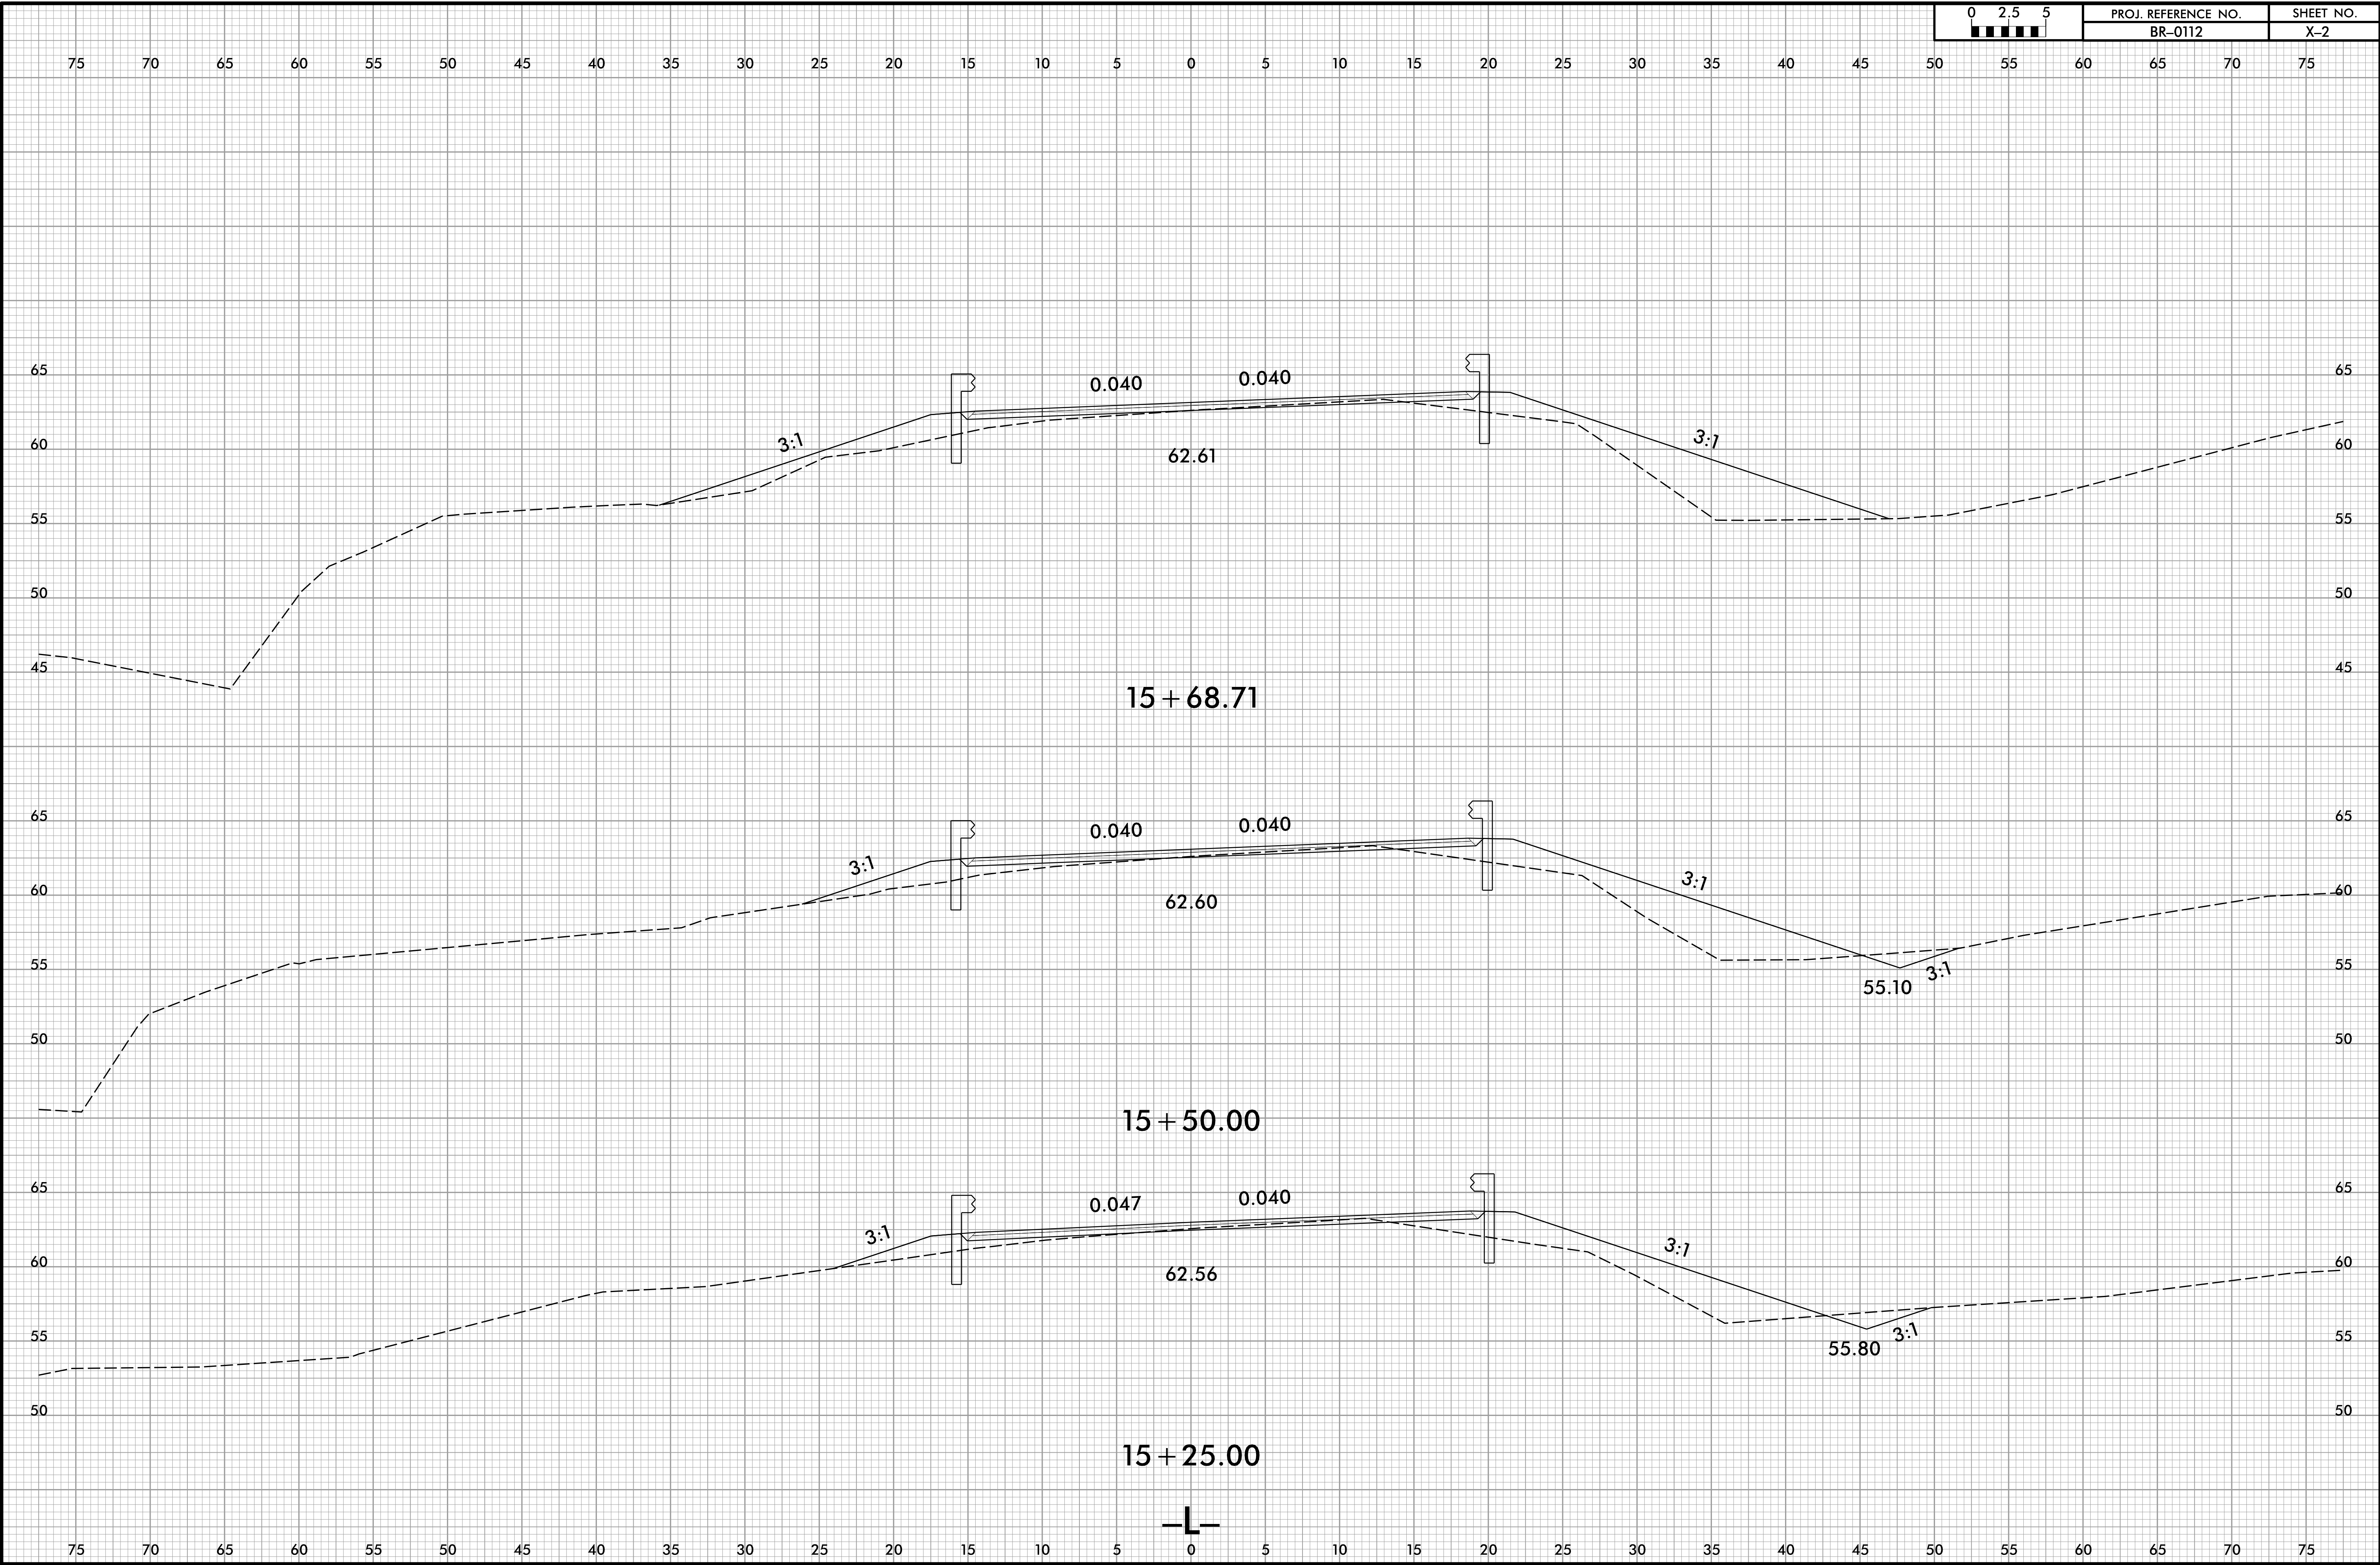


12/31/2019  
T:\BR\0112\_RDY\_XPL.dgn  
TJ\ERD\TJ


8/23/99

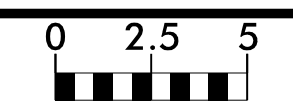

PROJ. REFERENCE NO.	SHEET NO.
BR-0112	X-3

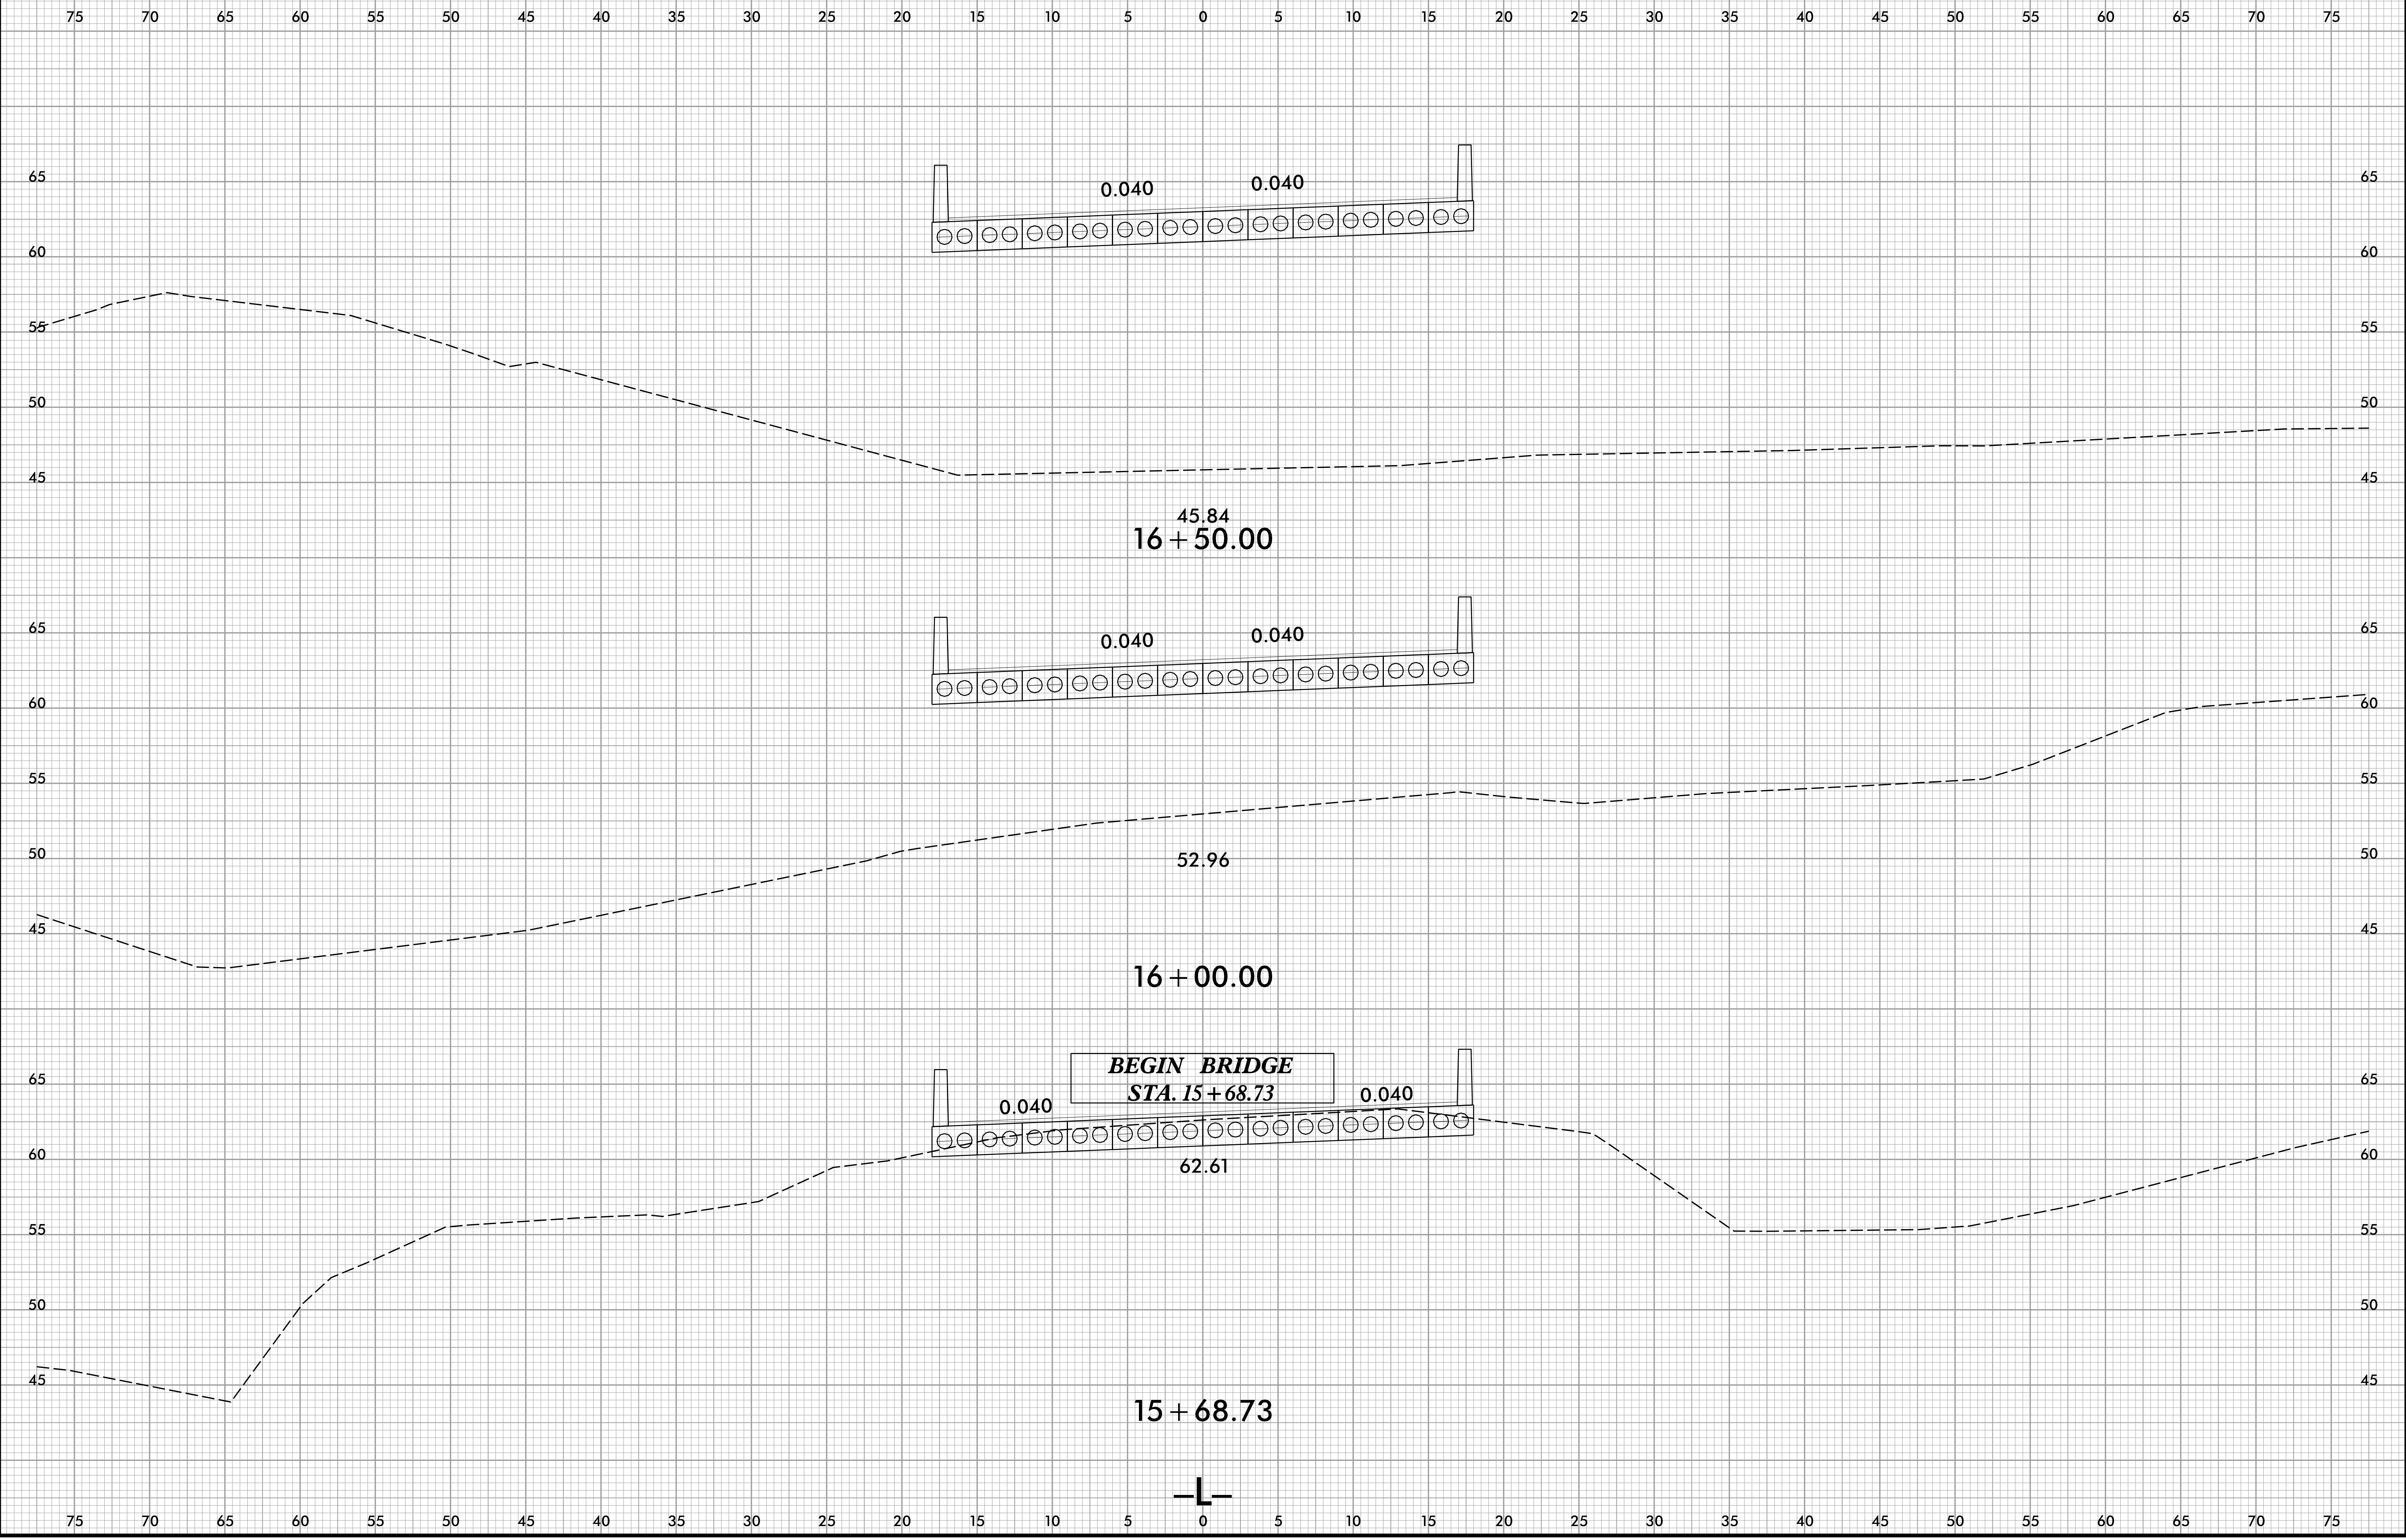


12/31/2019  
13:58:00  
I:\BR\0112\RDY\_XPL.dgn  
J:\ERD\WV15

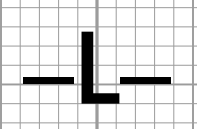

8/23/99



PROJ. REFERENCE NO.	SHEET NO.
BR-0112	X-4

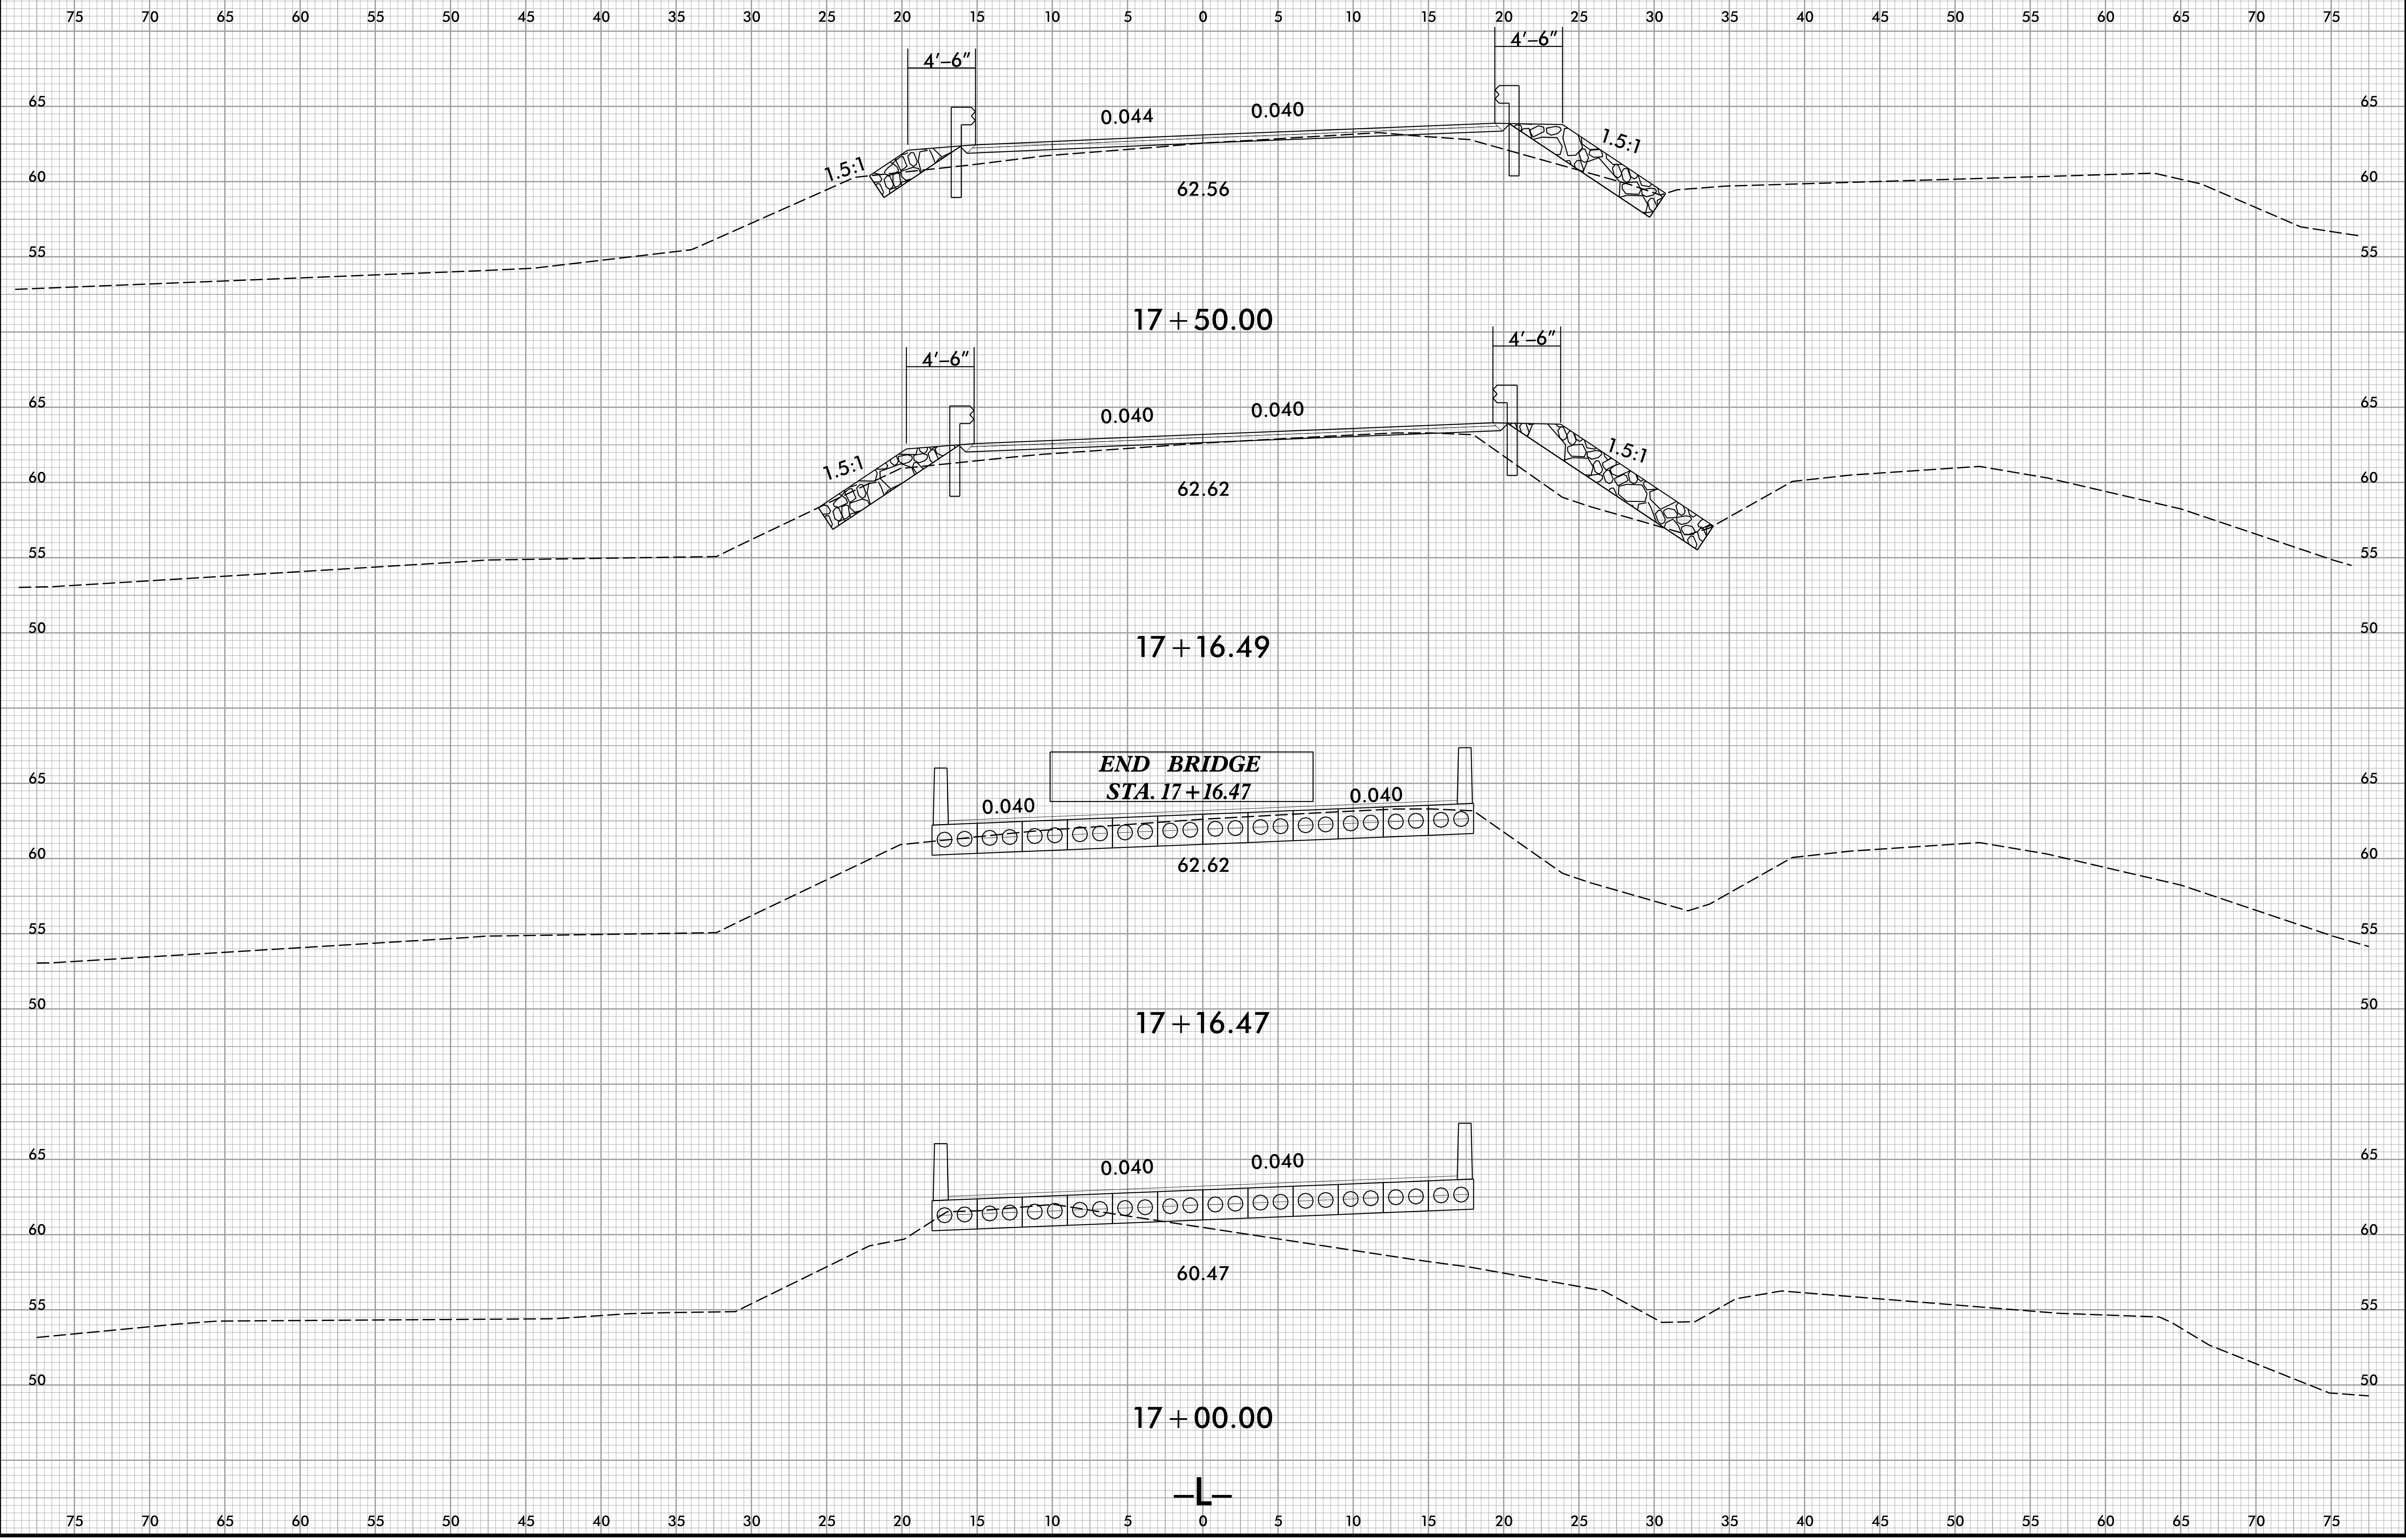

12/31/2019  
11:58:01 AM  
J:\BR0112\RDY\_XPL.dgn  
J:\BR0112\RDY\_XPL.dgn

8/23/99




PROJ. REFERENCE NO.  
BR-0112


SHEET NO.  
X-5

75 70 65 60 55 50 45 40 35 30 25 20 15 10 5 0 5 10 15 20 25 30 35 40 45 50 55 60 65 70 75


**END PROJECT**  
**STA. 18 + 74.50**

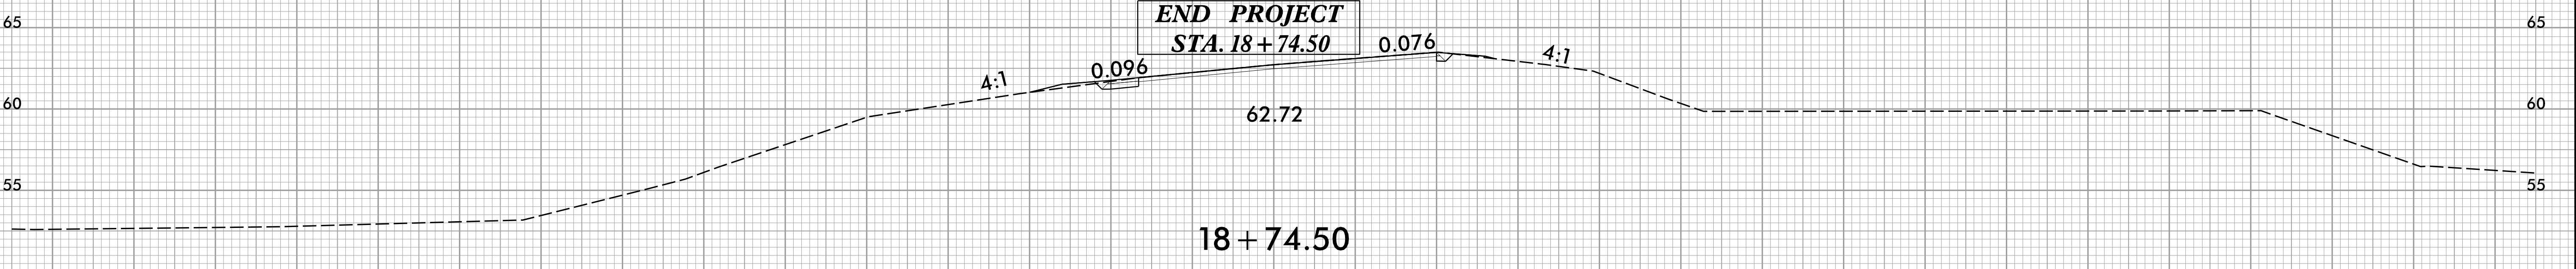


18 + 74.50

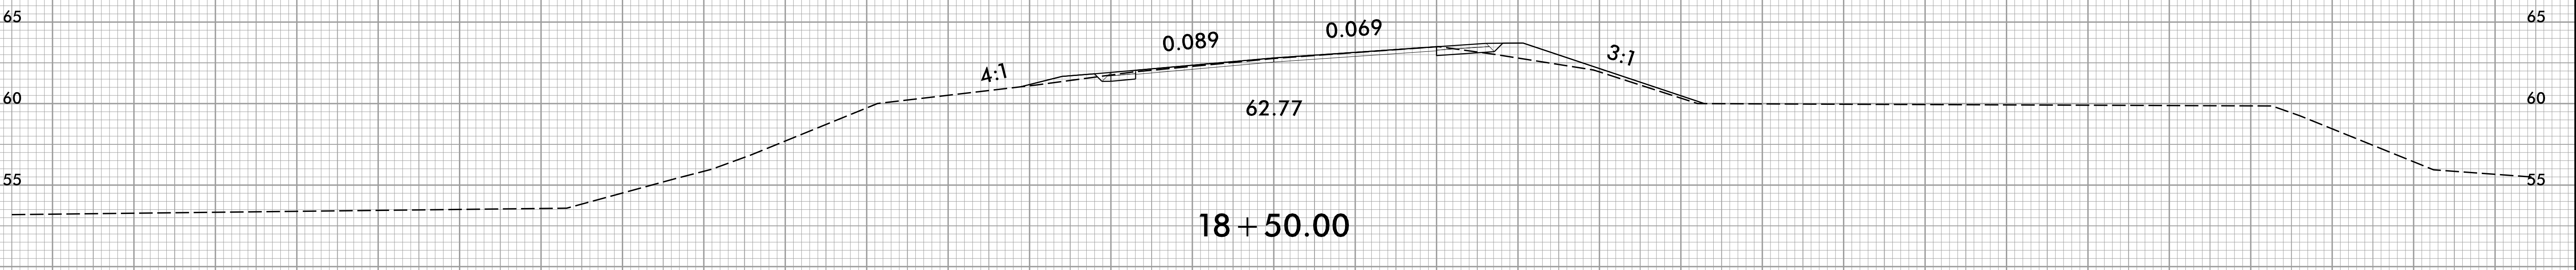


18 + 50.00

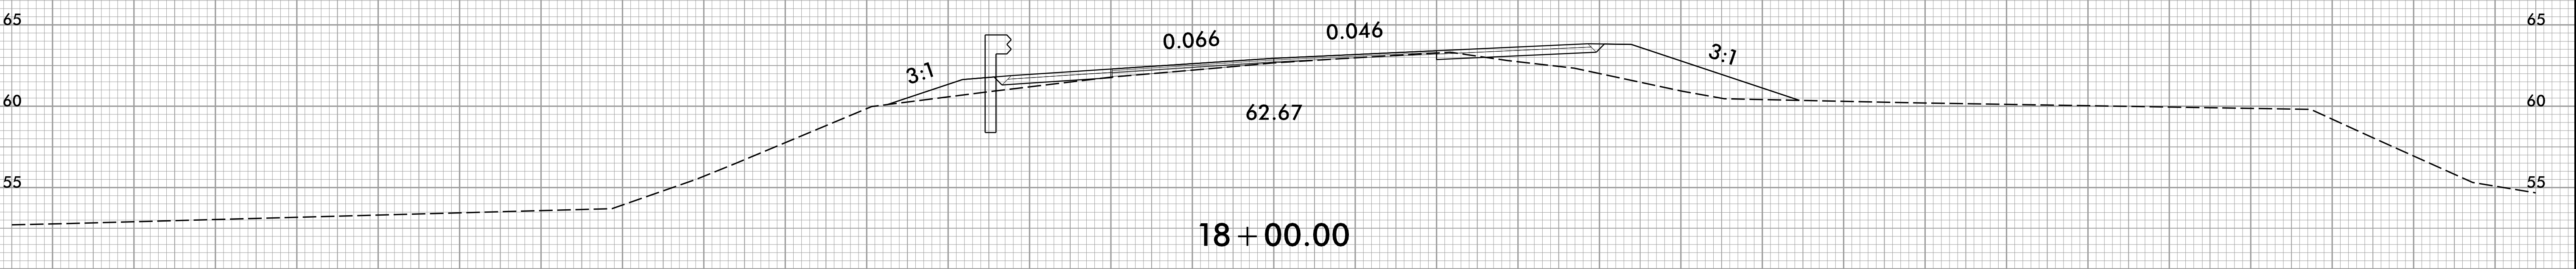

18 + 00.00

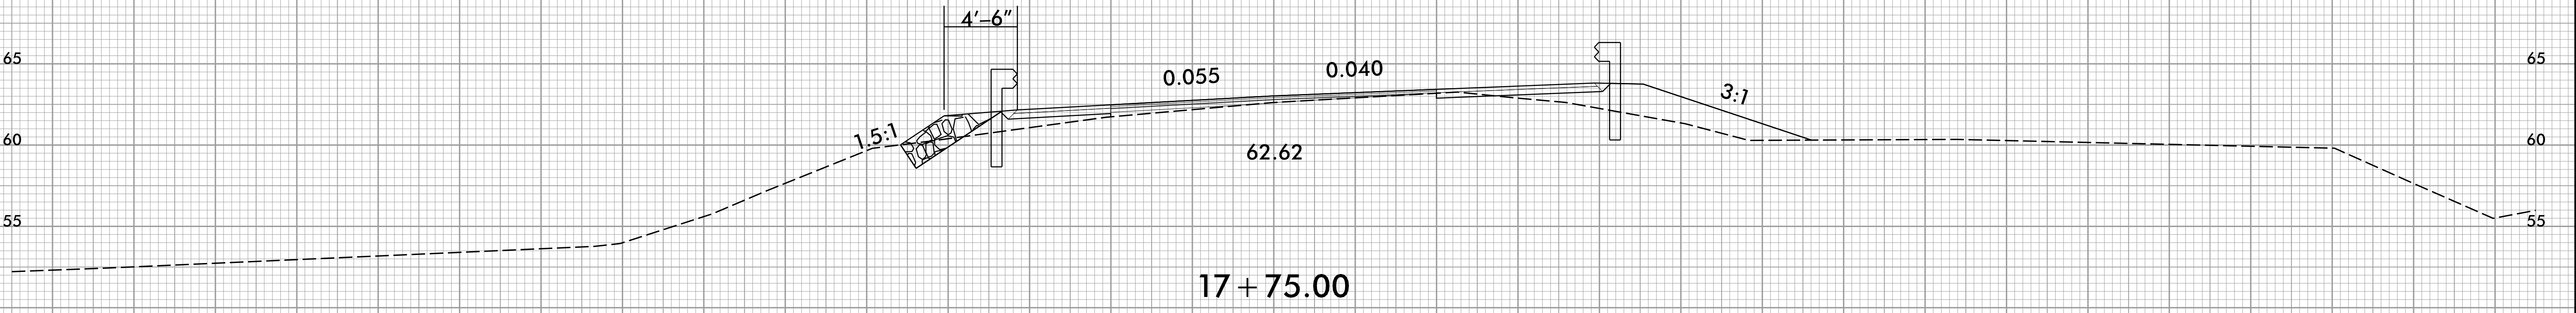

17 + 75.00

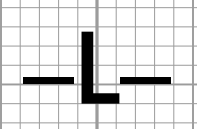

75 70 65 60 55 50 45 40 35 30 25 20 15 10 5 0 5 10 15 20 25 30 35 40 45 50 55 60 65 70 75

12/31/2019  
13:58:01  
I:\S\BR\0112\_RDY\_XPL.dgn  
TJ:ERD/WRV/S