


6/23/16

| | | |
|---------|---------------------|-----------|
| 0 2.5 5 | PROJ. REFERENCE NO. | SHEET NO. |
| | BR-0118 | X-9 |

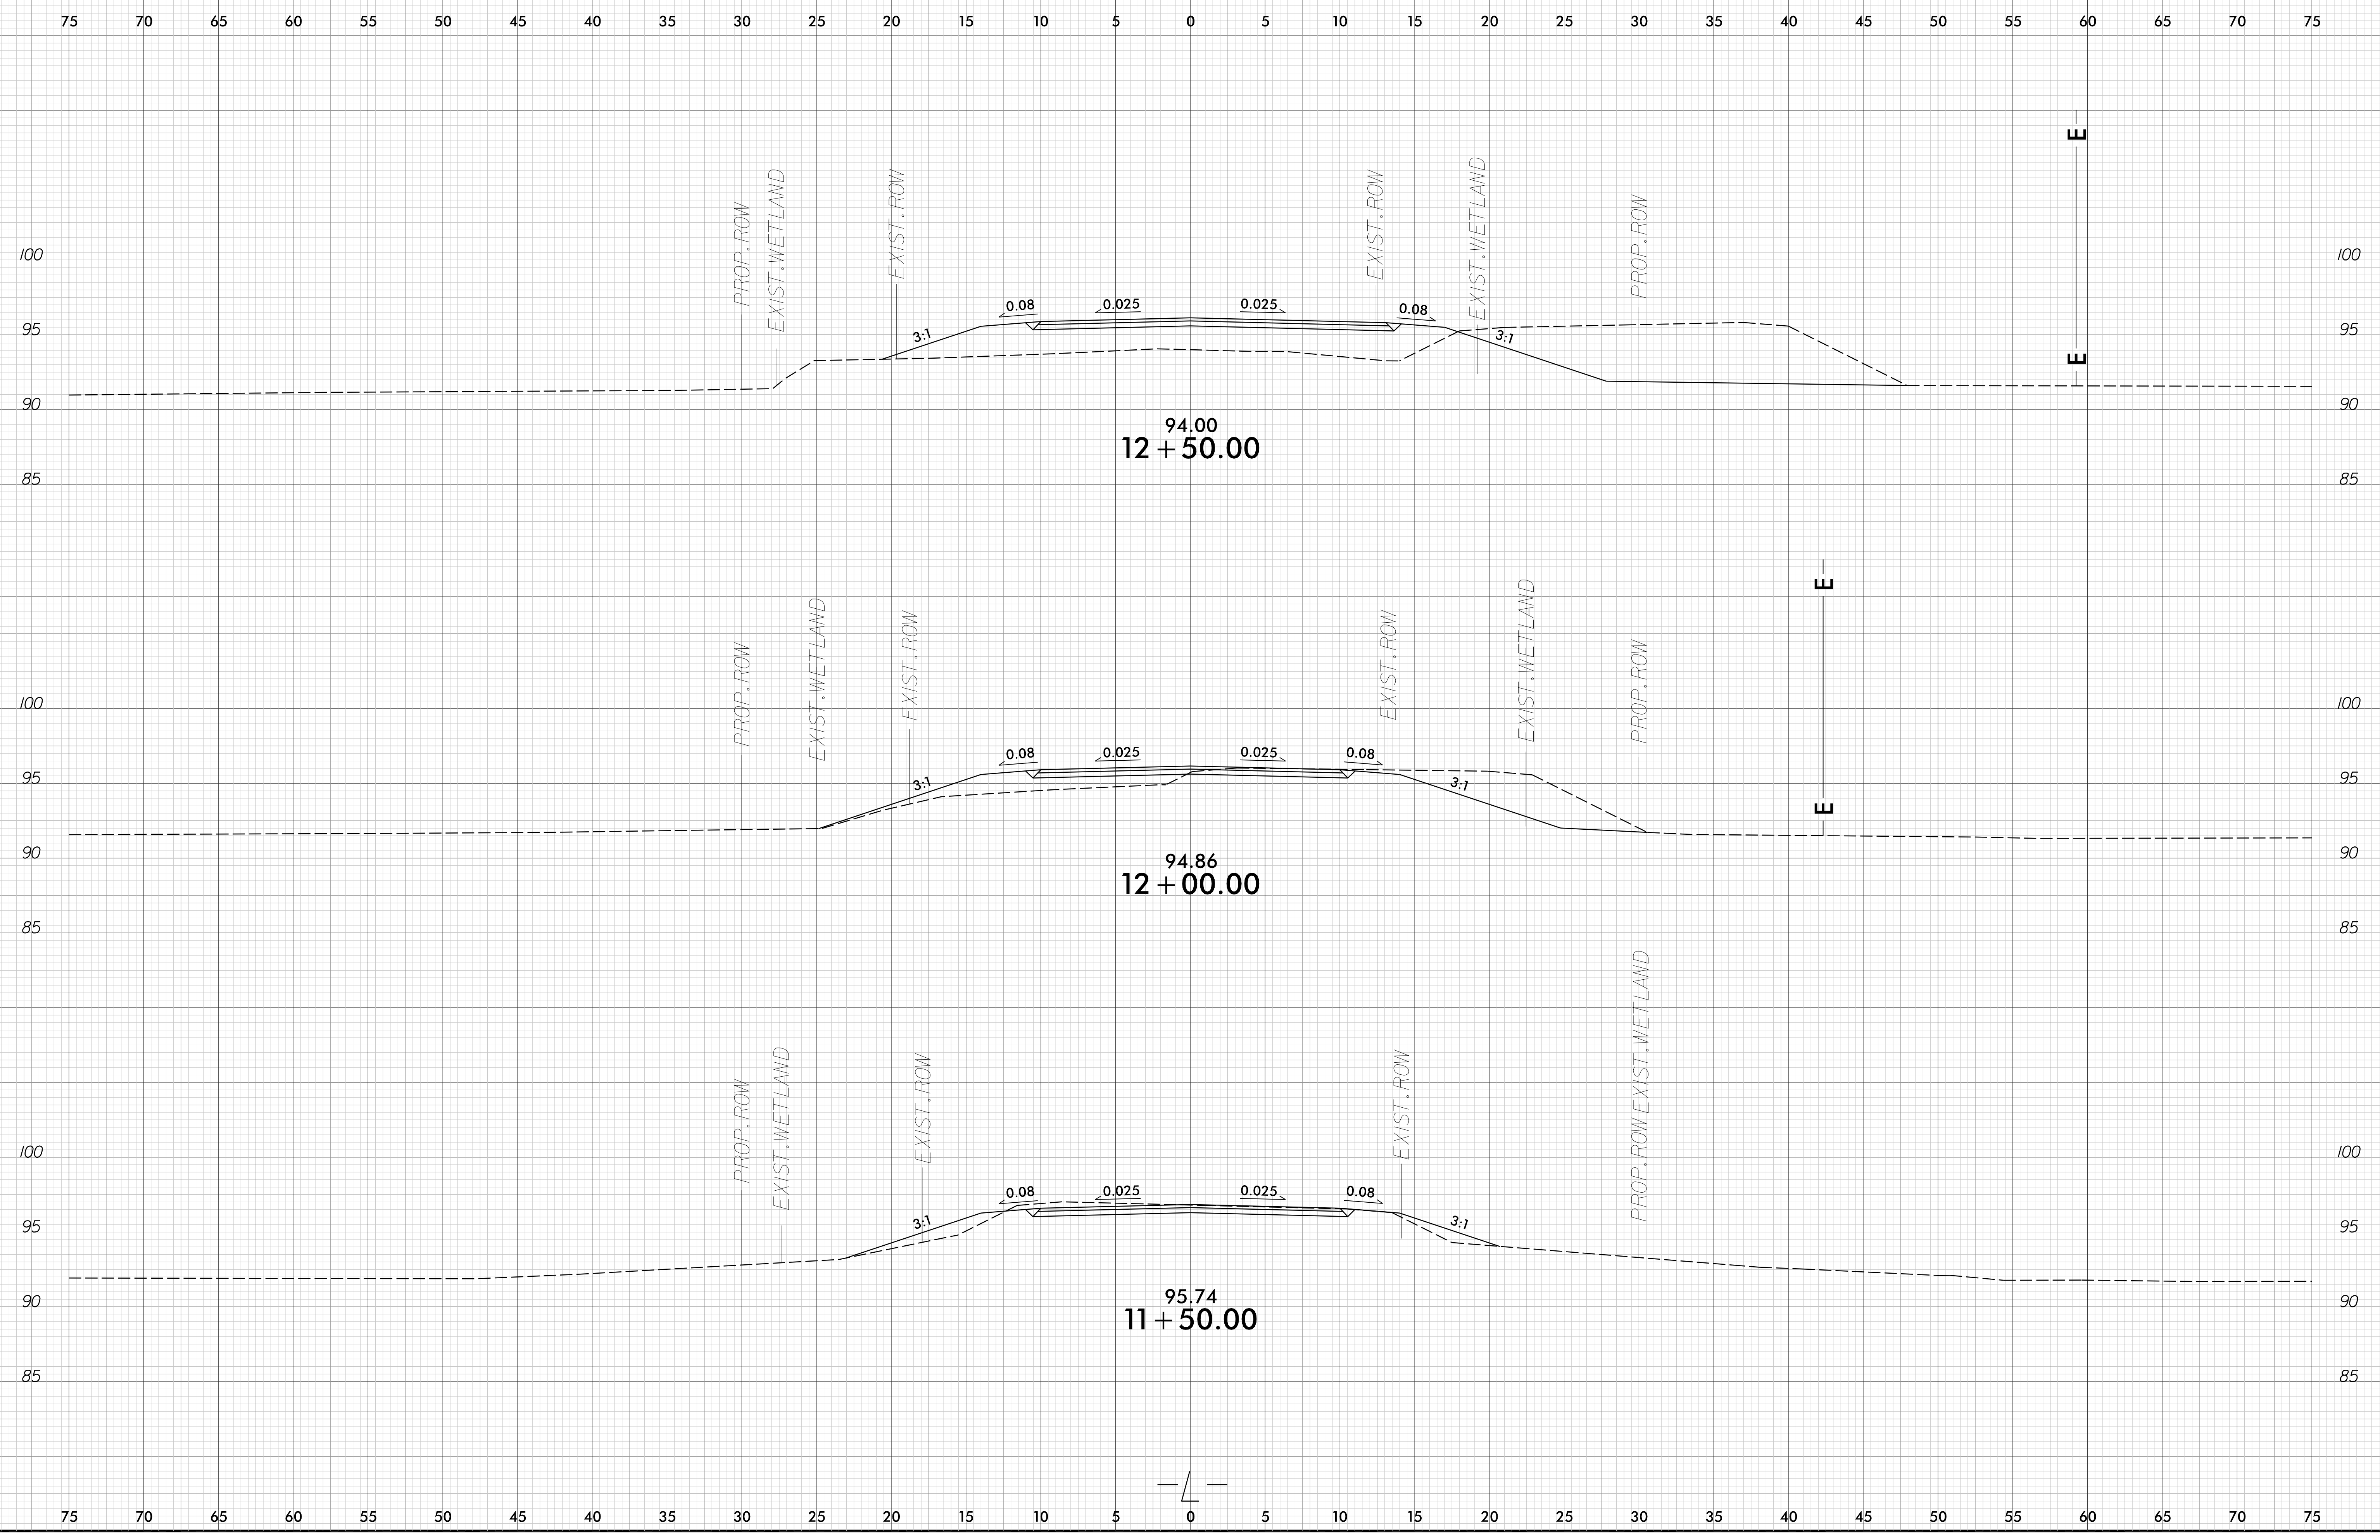

04-MAR-2020 15:36
BR-0118 Proj-App.dgn
idebone