


6/23/16

0 2.5 5	PROJ. REFERENCE NO.	SHEET NO.
	BR-0118	X-12

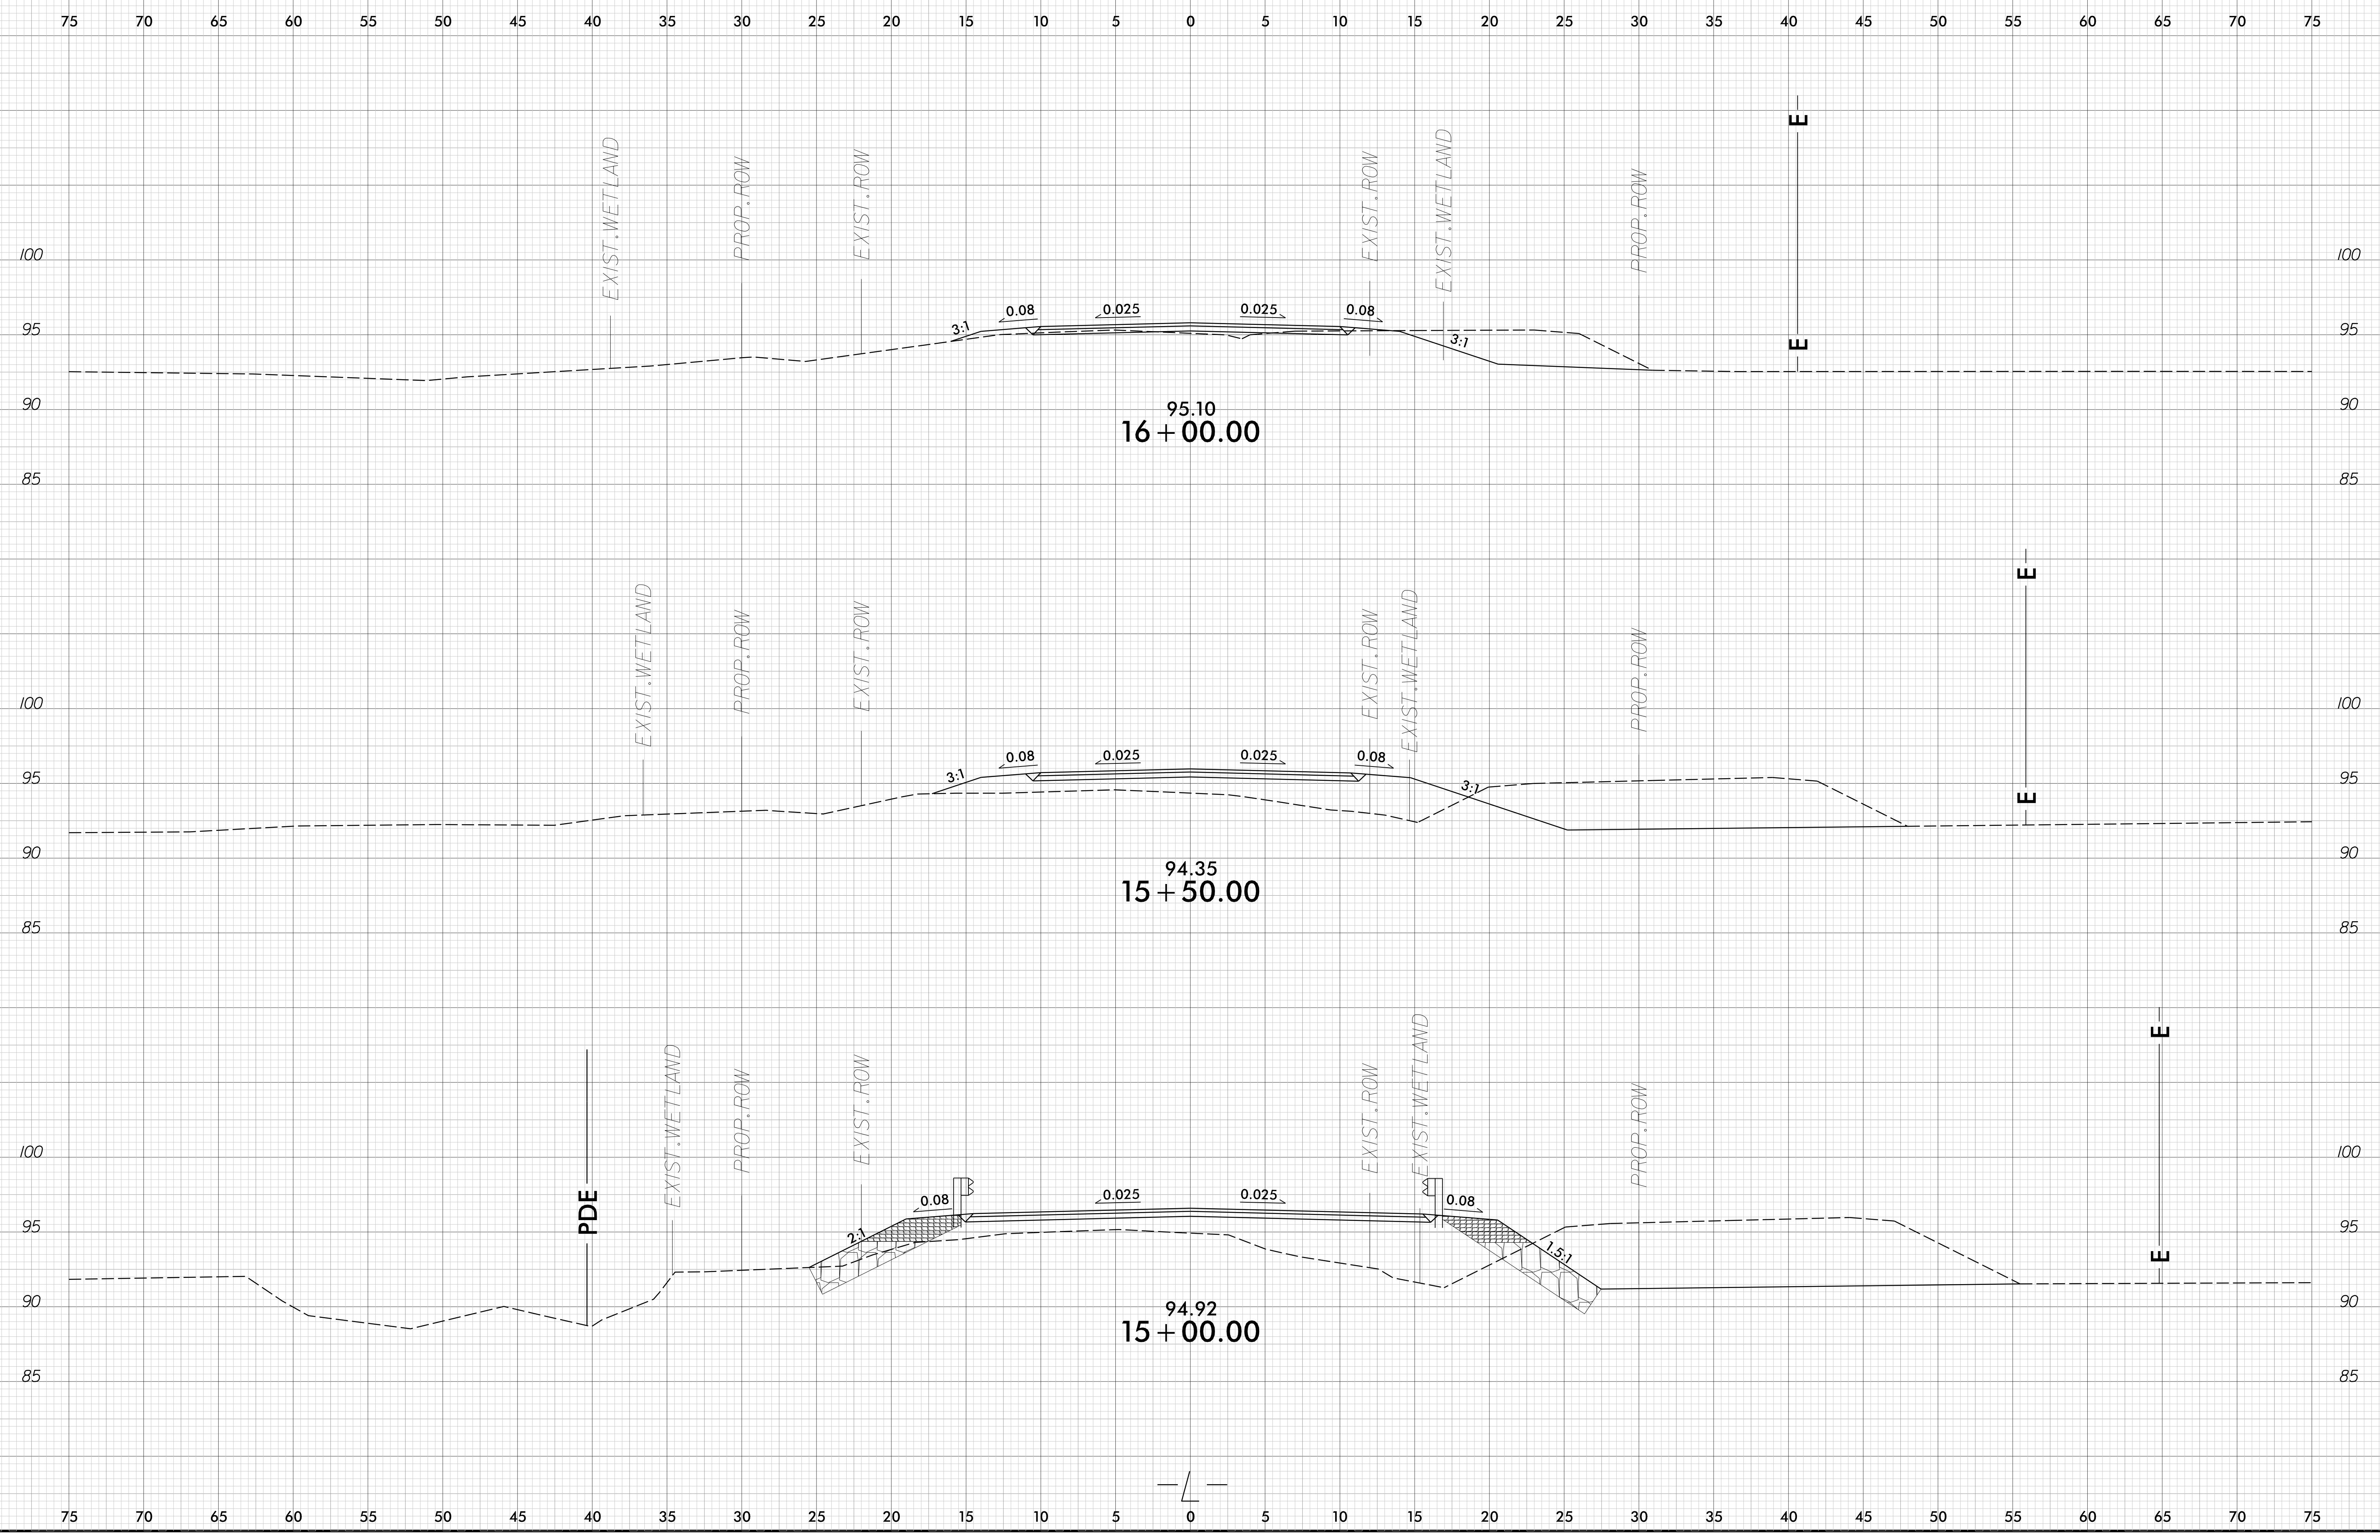

04-MAR-2020 15:36  
BR-0118 Proj-App.dgn  
idebone