


09.08/99

TIP PROJECT: BR-0118

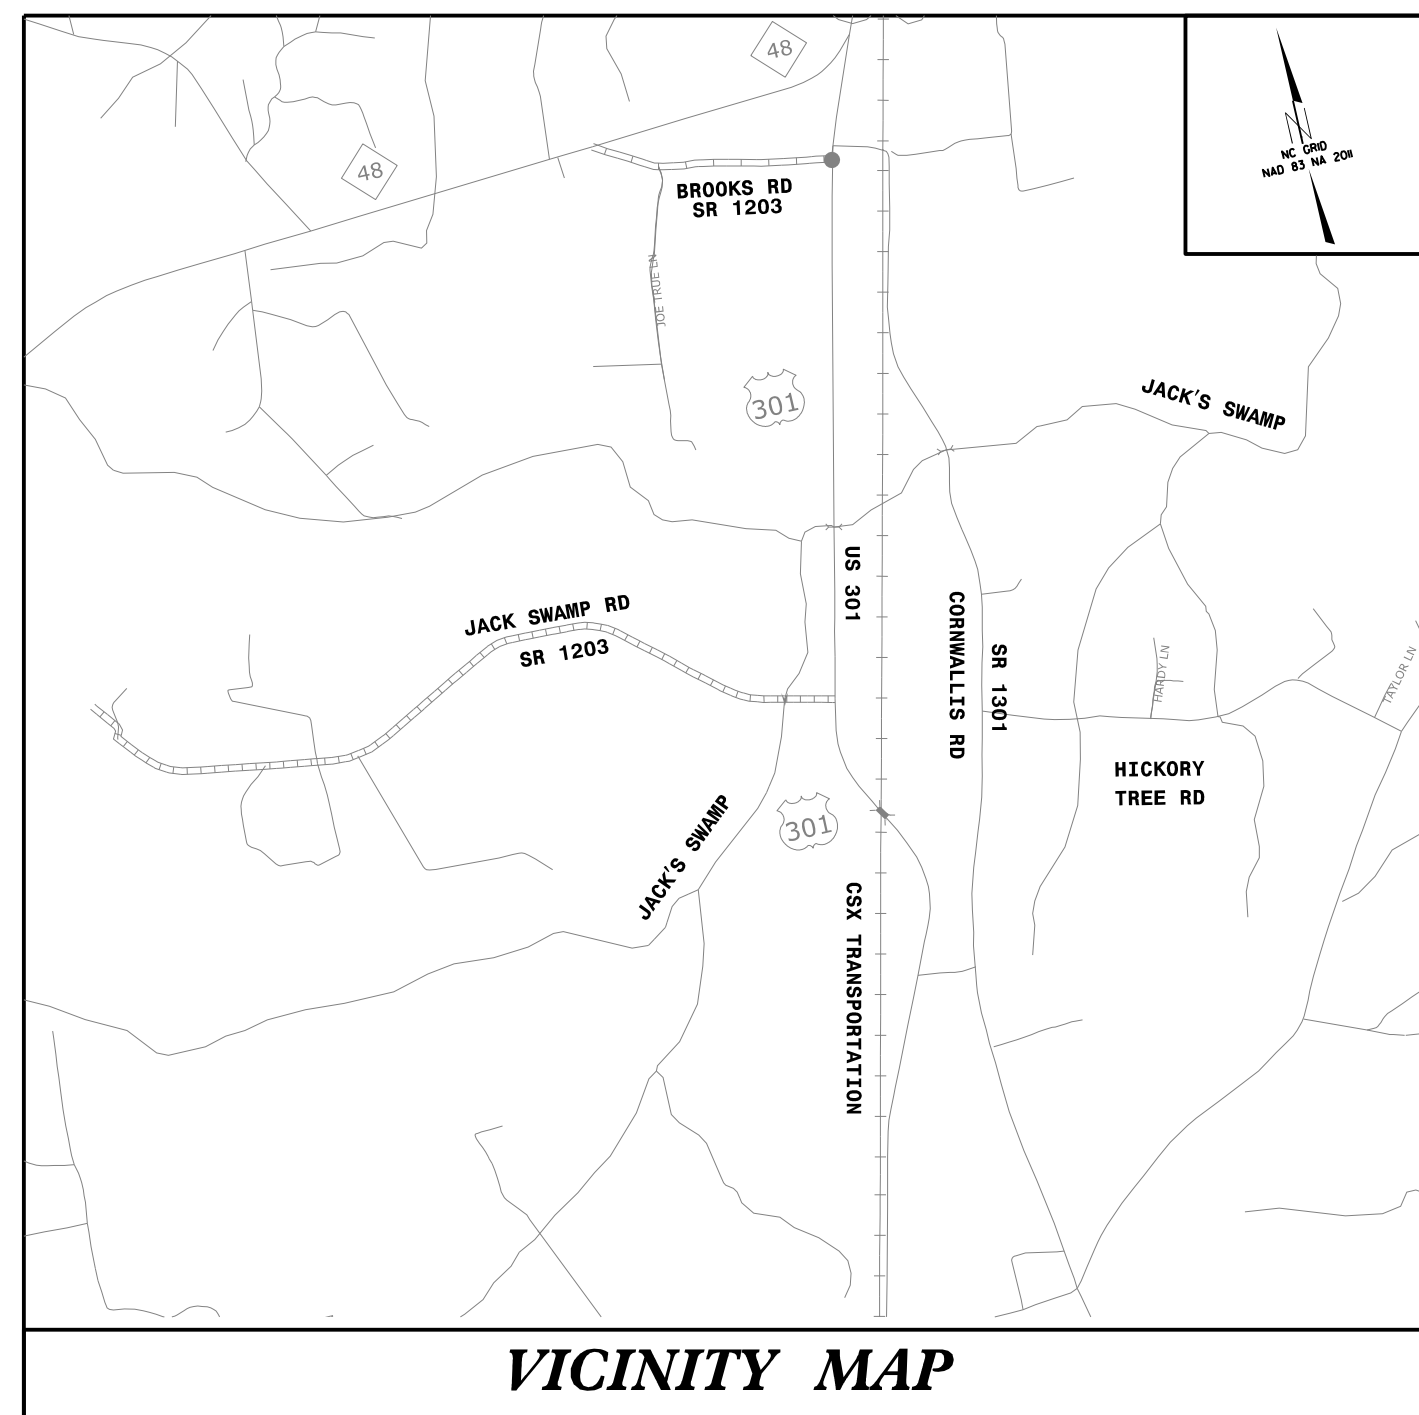

STATE OF NORTH CAROLINA
DIVISION OF HIGHWAYS


**UTILITIES BY OTHERS PLANS
NORTHAMPTON COUNTY**

**LOCATION: BRIDGE 650093 ON SR 1203 (JACK SWAMP RD)
OVER JACK'S SWAMP**


TYPE OF WORK: COMMUNICATIONS RELOCATION

T.I.P. NO.	SHEET NO.
BR-0118	UO-1

NOTE:
ALL UTILITY WORK SHOWN ON THIS SHEET WILL BE DONE BY OTHERS. NO PAYMENT WILL BE MADE TO THE CONTRACTOR FOR UTILITY WORK SHOWN ON THIS SHEET.

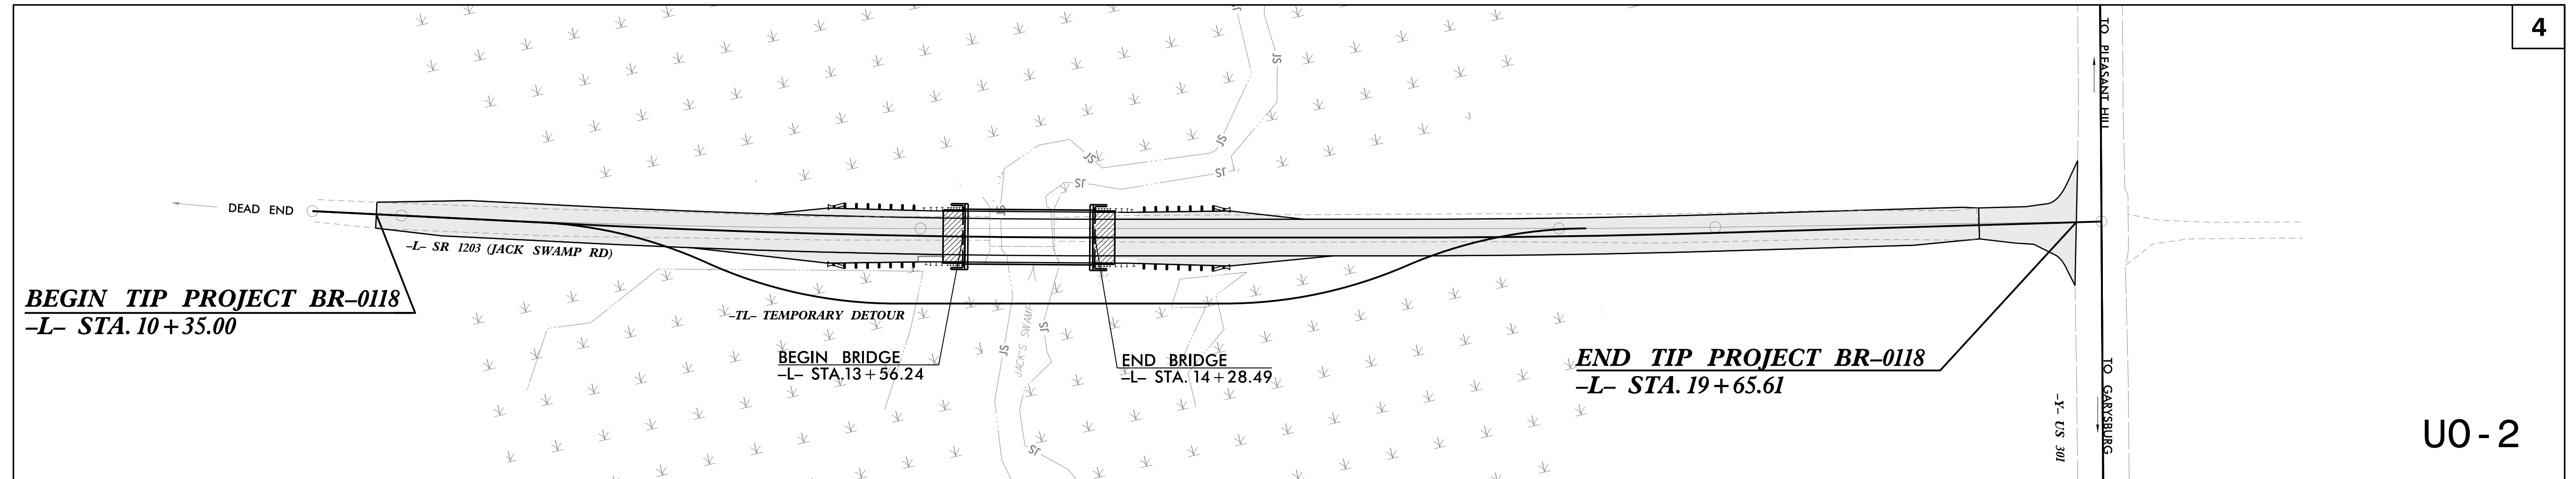

GRAPHIC SCALES

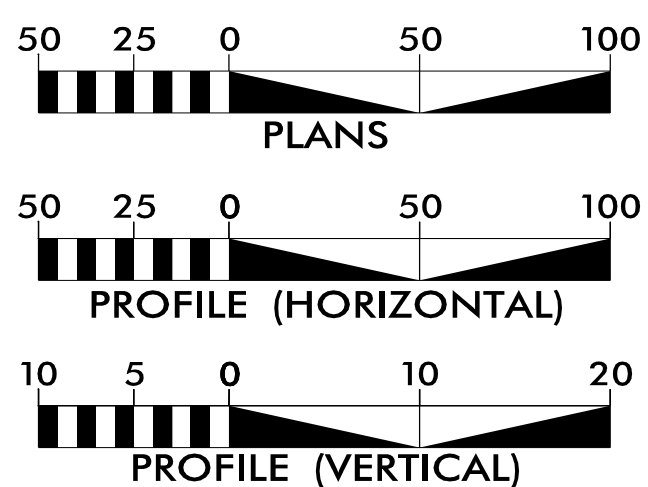

INDEX OF SHEETS

SHEET NO.:	DESCRIPTION:
UO-1	TITLE SHEET
UO-02	UBO PLAN SHEETS


UTILITY OWNERS WITH CONFLICTS

(A) COMMUNICATIONS - CENTURYLINK

PREPARED IN THE OFFICE OF:



NC FIRM LICENSE No: C-1506
301 Fayetteville St.,
Suite 1500
Raleigh, NC 27601
(919) 882-7839

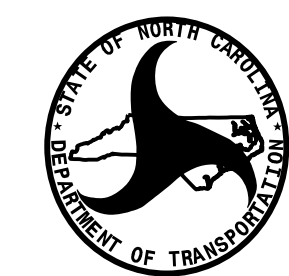

**DIVISION OF HIGHWAYS
UTILITIES UNIT**
1555 MAIL SERVICES CENTER
RALEIGH, NC 27699-1555
PHONE (919) 707-6690
FAX (919) 250-4151


SAM CULLUM, P.E. UTILITY PROJECT MANAGER
AARON PIPPIN PROJECT UTILITY COORDINATOR

NABIL HAMDAN UTILITIES REGIONAL ENGINEER
KIFAH KAMIL UTILITIES ENGINEER
KYLE PLEASANT UTILITIES AREA COORDINATOR
LARRY JAMES UTILITIES COORDINATOR

20-FEB-2020 15:02
BR-0118_UO-Tsh_U01_psh.dgn
ablppin

UTILITIES BY OTHERS

NOTE:
 ALL PROPOSED UTILITY WORK SHOWN ON THIS SHEET WILL BE DONE BY OTHERS. NO PAYMENT WILL BE MADE TO THE CONTRACTOR FOR PROPOSED UTILITY WORK SHOWN ON THIS SHEET.

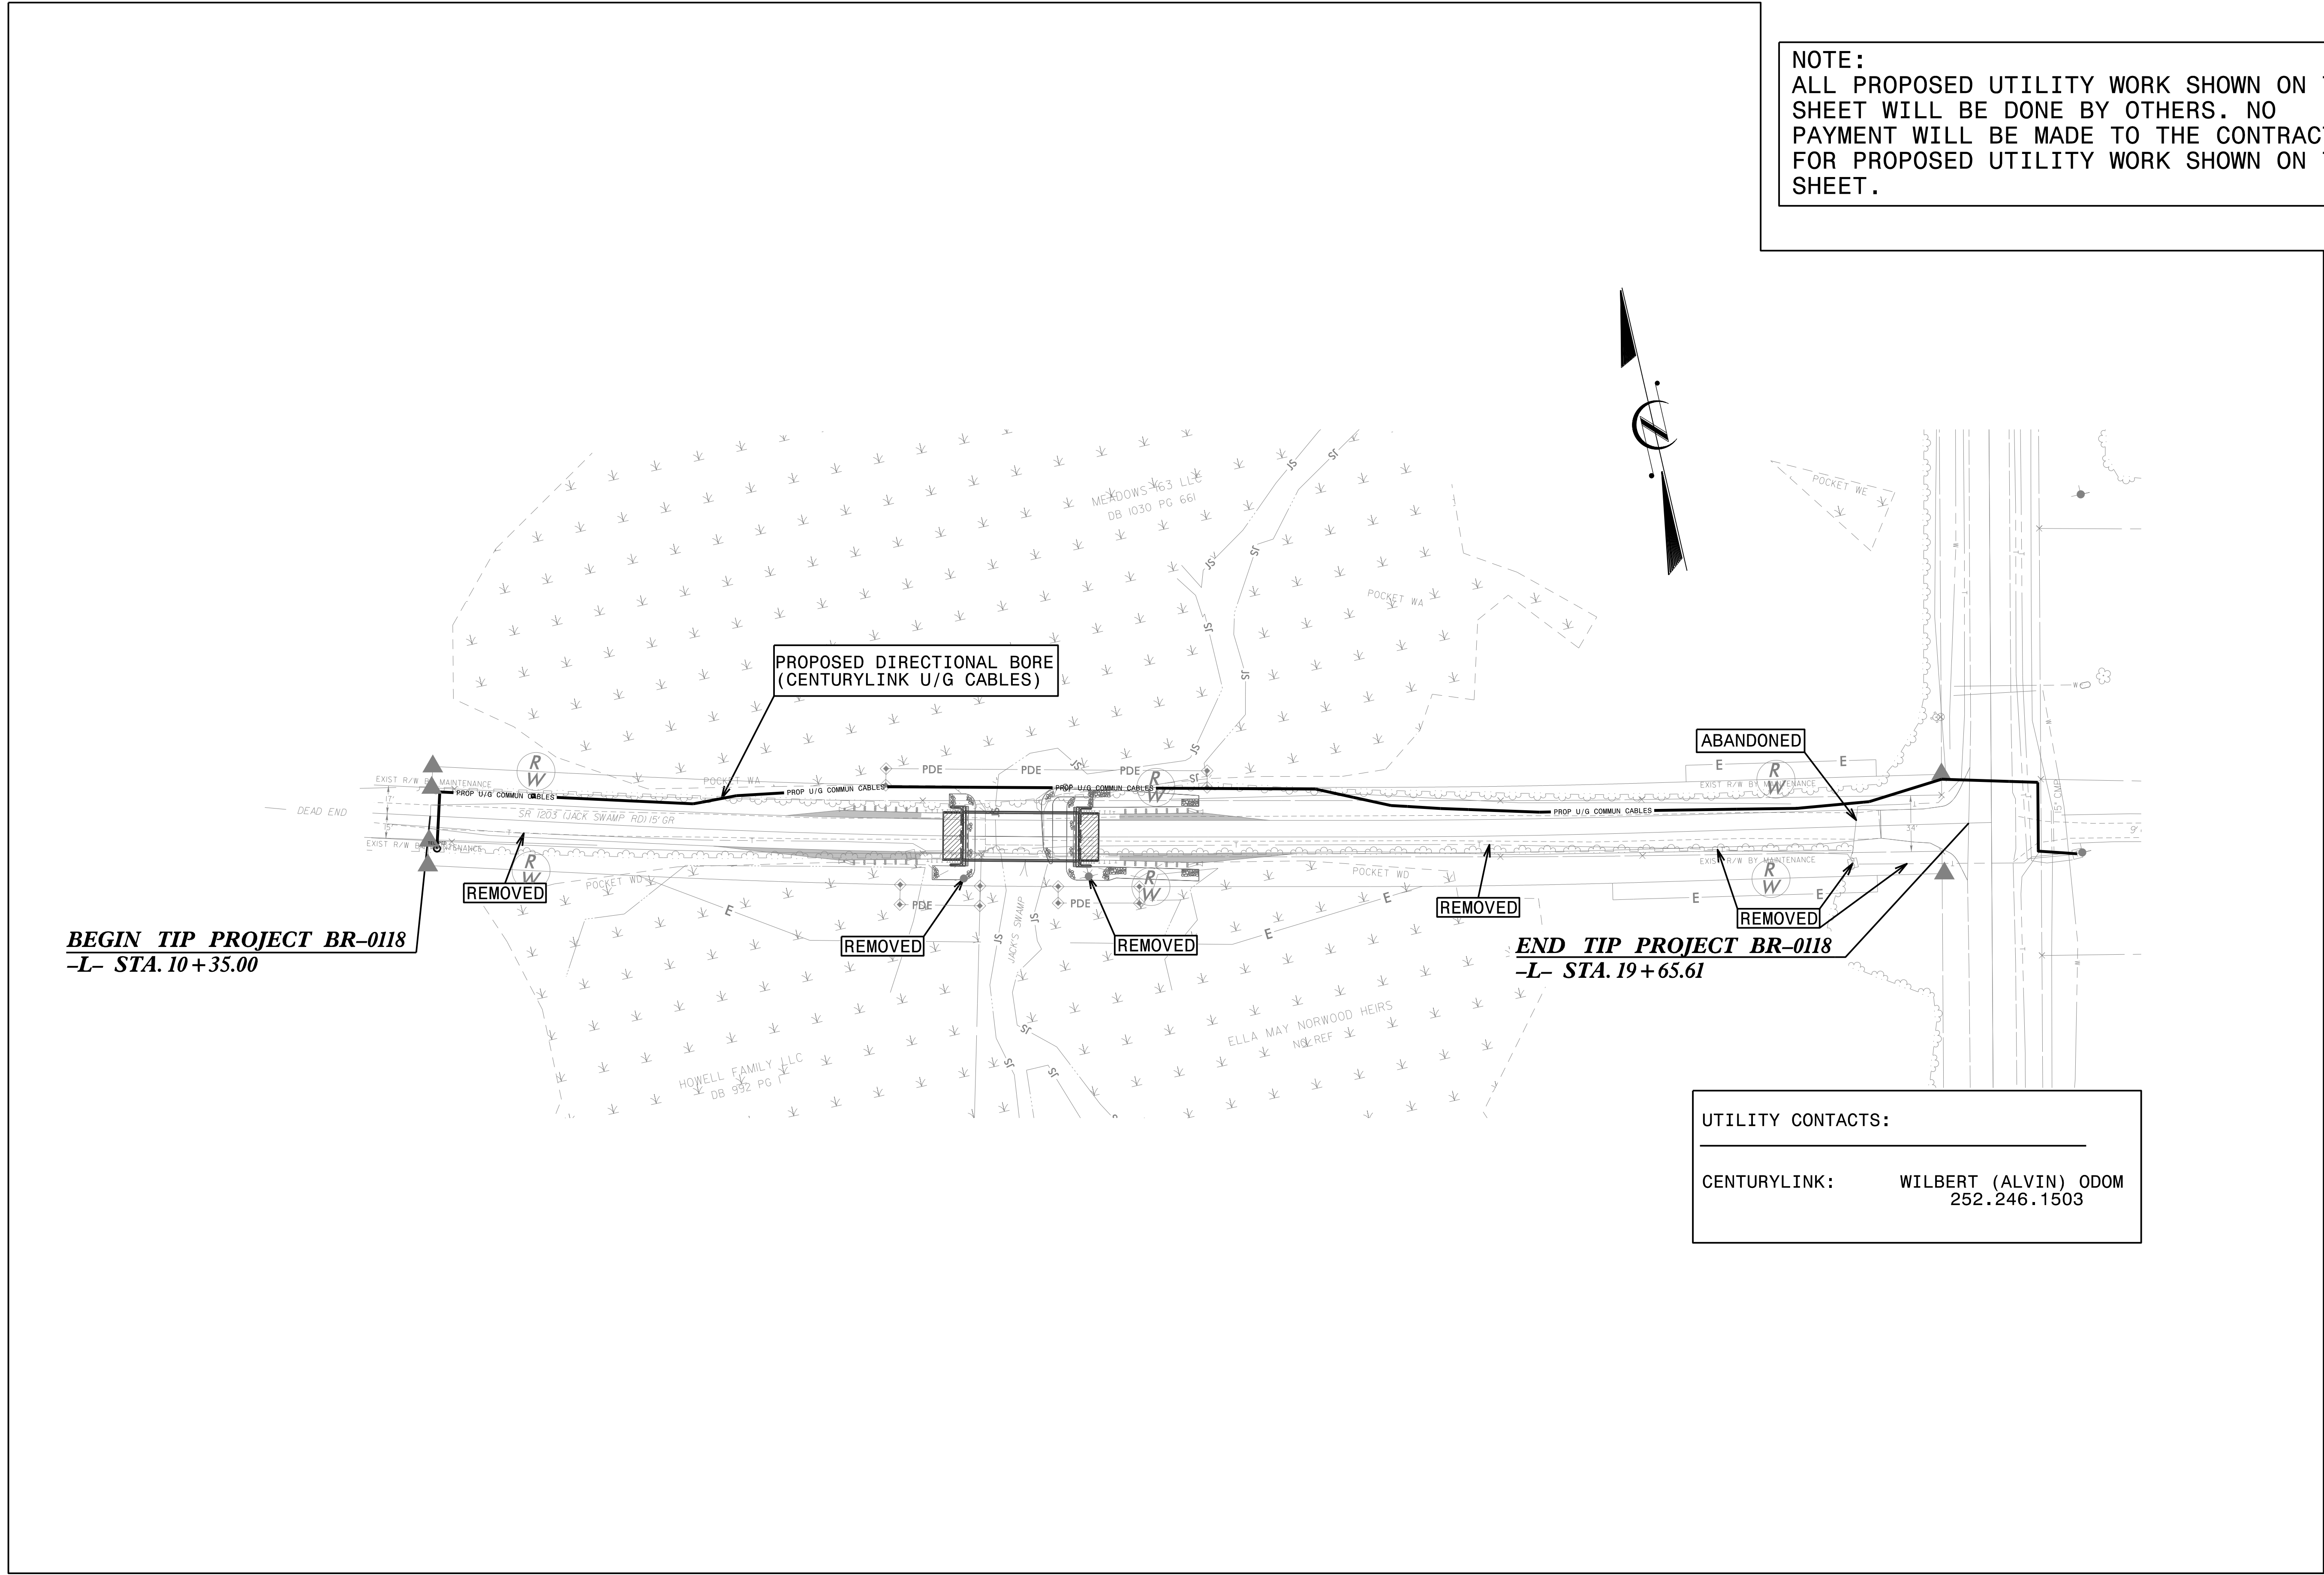

BEGIN TIP PROJECT BR-0118
-L- STA. 10+35.00

END TIP PROJECT BR-0118
-L- STA. 19+65.61

UTILITY CONTACTS:
 CENTURYLINK: WILBERT (ALVIN) ODOM
 252.246.1503