

09/28/2019


See Sheet 1A For Index of Sheets  
 See Sheet 1B For Conventional Symbols  
 See Sheet RW01 TO RW04 For Survey Control Sheets

STATE OF NORTH CAROLINA  
 DIVISION OF HIGHWAYS

**HALIFAX COUNTY**

**LOCATION: BRIDGE NO. 410115 OVER ROCKY SWAMP  
 ON SR 1601 (SLEDGE RD.)**



**TYPE OF WORK: GRADING, DRAINAGE, PAVING & STRUCTURE**

STATE	STATE PROJECT REFERENCE NO.	SHEET NO.	TOTAL SHEETS
N.C.	<b>BR-0113</b>	<b>1</b>	
STATE PROJ. NO.	F.A. PROJ. NO.	DESCRIPTION	
48822.1.1		PE	
48822.2.1		ROW, UTIL.	
48822.3.1	2020001	CONST.	
 1223 Jones Franklin Rd. Raleigh, N.C. 27606 License No. F-0377 Bus: 919 851 8077 Fax: 919 851 8107			
TRANSPORTATION PLANNING/DESIGN - BRIDGE/STRUCTURE DESIGN CIVIL/SITE DESIGN - GIS/GPS - CONSTRUCTION OBSERVATION			


**BRIDGE #410115**

**PROJECT: BR-0113**

**CONTRACT: C204531**

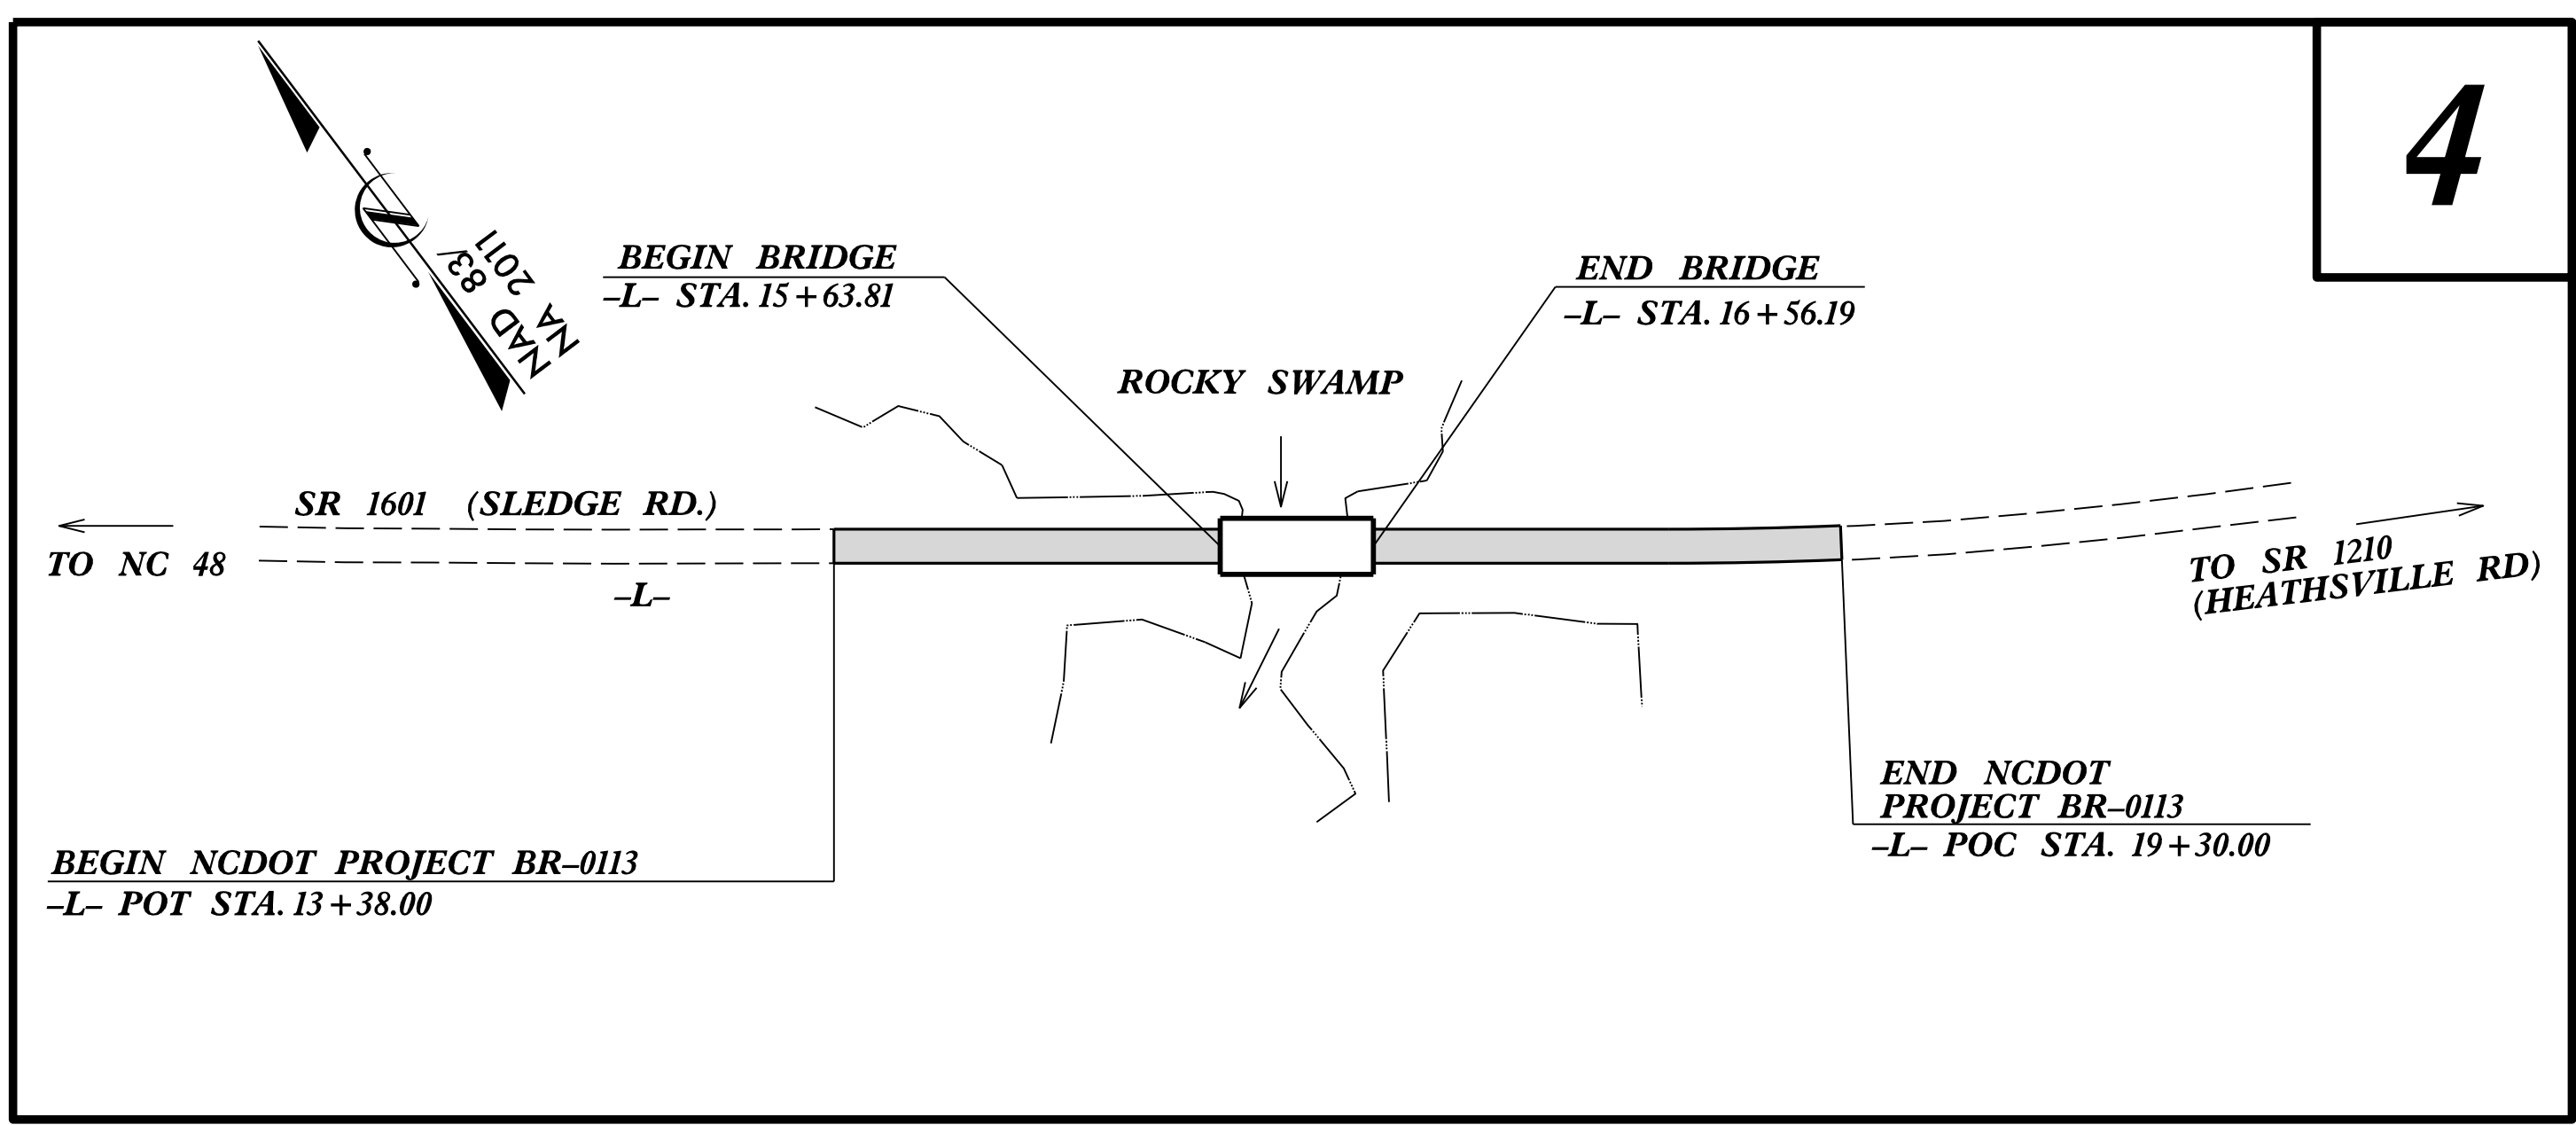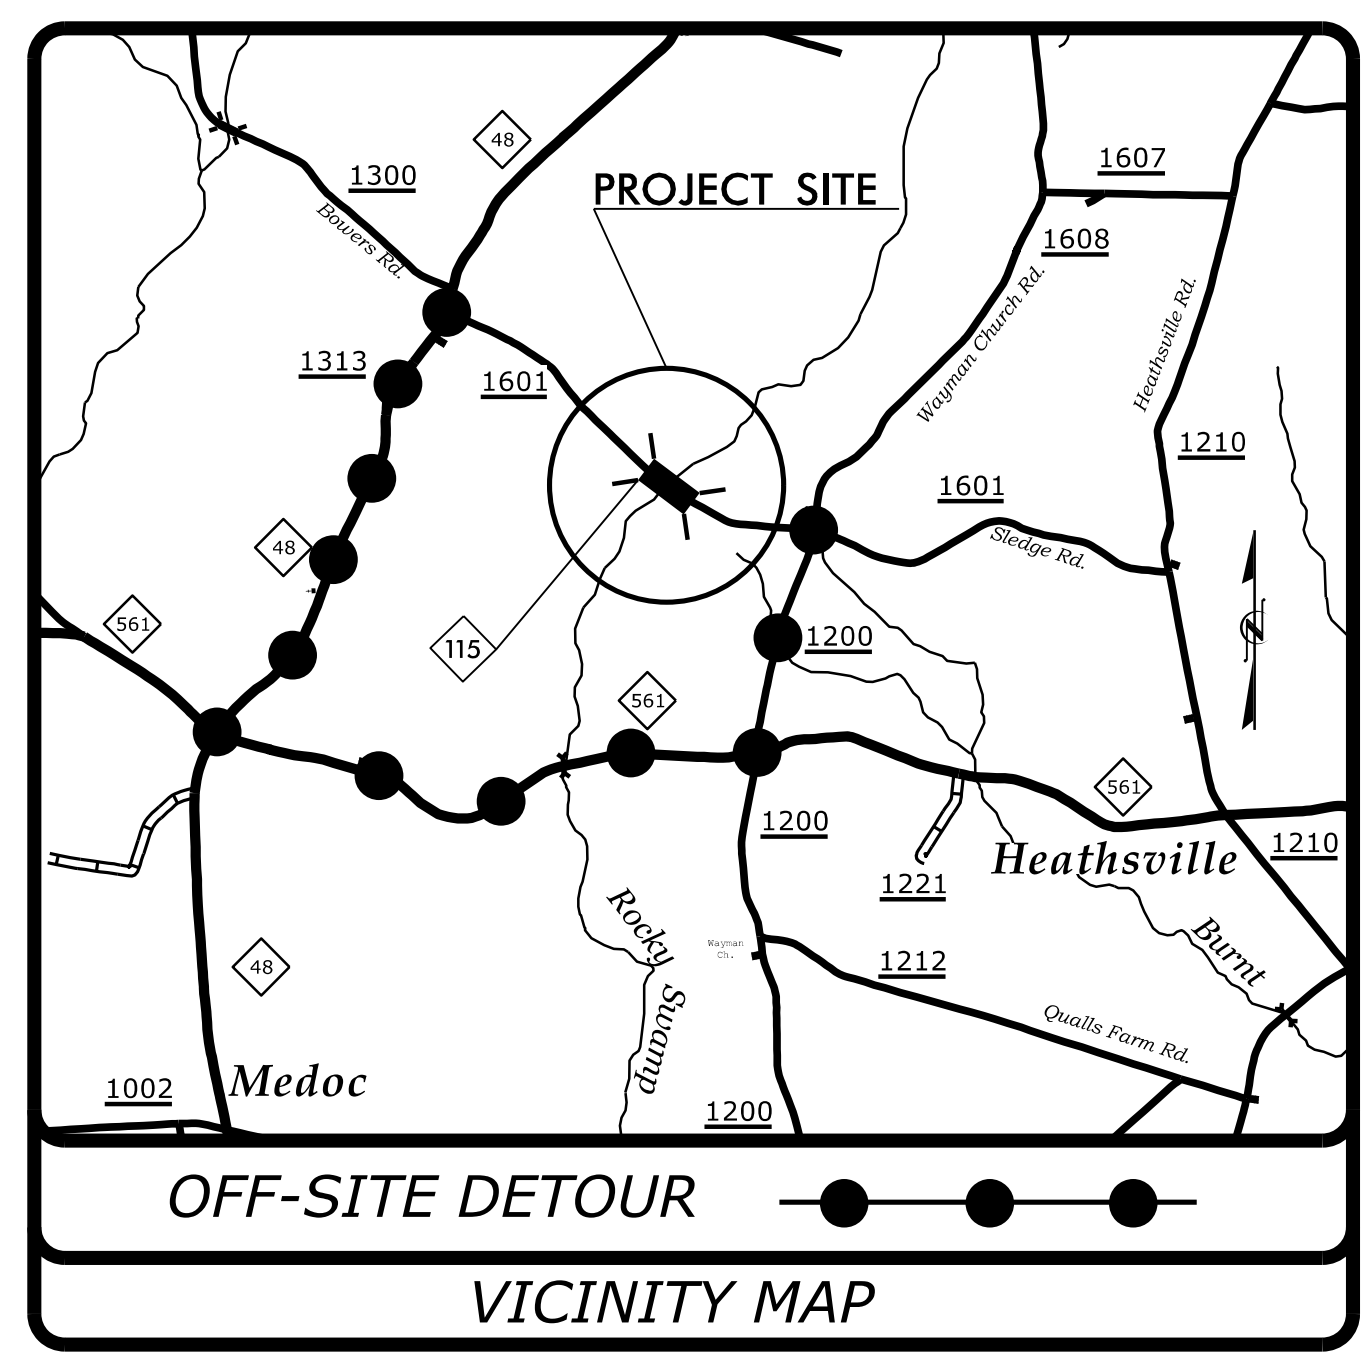

DOCUMENT NOT CONSIDERED FINAL  
 UNLESS ALL SIGNATURES COMPLETED

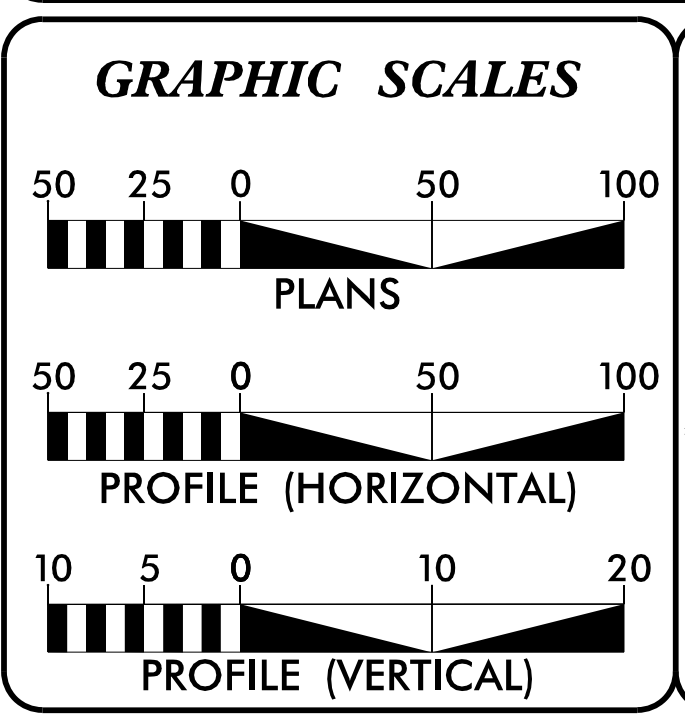

**DESIGN DATA**  
 ADT 2019 = 340

T = 6 % \*  
 V = 55 MPH

\* (TTST = 3% +  
 DUAL = 3%)  
 FUNC CLASS =  
 RURAL LOCAL  
 SUBREGIONAL TIER

**PROJECT LENGTH**

LENGTH ROADWAY PROJECT BR-0113 =	0.095 MILES
LENGTH STRUCTURE PROJECT BR-0113 =	0.017 MILES
<b>TOTAL LENGTH PROJECT BR-0113 =</b>	<b>0.112 MILES</b>

NCDOT CONTACT: **DAVID STUTTS, PE**  
 PROJECT ENGINEER - PEP/PROGRAM MGT.

Prepared for:  
**DIVISION OF HIGHWAYS**  
**STRUCTURES MANAGEMENT UNIT**  
 1000 BIRCH RIDGE DRIVE RALEIGH NC, 27610

2018 STANDARD SPECIFICATIONS

**RIGHT OF WAY DATE:** EDWARD G. WETHERILL, PE  
 PROJECT ENGINEER  
 JULY 24, 2019

**LETTING DATE:** GREG S. PURVIS, PE  
 PROJECT DESIGN ENGINEER  
 JANUARY 19, 2021

**HYDRAULICS ENGINEER**  
 8/25/2020 | 11:21:24 PDT  
 SEAL 31977  
 SIGNATURE: \_\_\_\_\_ P.E.

**ROADWAY DESIGN ENGINEER**  
 8/25/2020 | \_\_\_\_\_  
 SEAL 022999  
 SIGNATURE: Greg S. Purvis P.E.

