

BRIDGE #410115

PROJ. REFERENCE NO.	SHEET NO.
BR-0113	TMP-01A

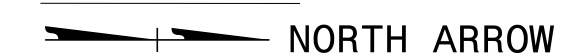
ROADWAY STANDARD DRAWINGS

THE FOLLOWING ROADWAY STANDARDS AS SHOWN IN "ROADWAY STANDARD DRAWINGS" - N.C. DEPARTMENT OF TRANSPORTATION - RALEIGH, N.C., DATED JANUARY 2018 ARE APPLICABLE TO THIS PROJECT AND BY REFERENCE HEREBY ARE CONSIDERED A PART OF THESE PLANS:

<u>STD. NO.</u>	<u>TITLE</u>
1101.03	TEMPORARY ROAD CLOSURES
1101.11	TRAFFIC CONTROL DESIGN TABLES
1110.01	STATIONARY WORK ZONE SIGNS
1145.01	BARRICADES

LEGEND

GENERAL



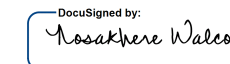
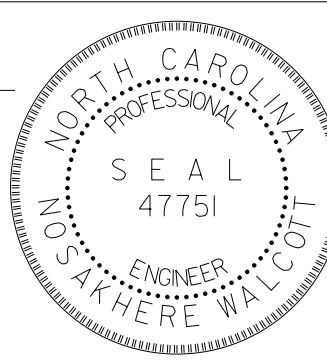
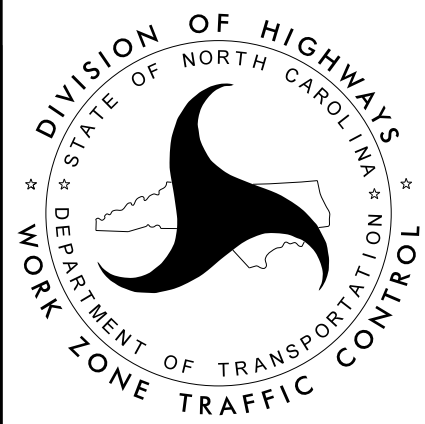
TRAFFIC CONTROL DEVICES



TEMPORARY SIGNING



I:\8\2020
P:\2019\19106.01_BR-0113\Traffic\WZTC\TMP\Sheets\TONBR-0113_TMP_01A_ Legend.dgn
User:AHayes

APPROVED:  DATE: 2/3/2020			<p align="center">ROADWAY STANDARD DRAWINGS & LEGEND</p>
<p align="center">DOCUMENT NOT CONSIDERED FINAL UNLESS ALL SIGNATURES COMPLETED</p>			