


8/23/09



PROJ. REFERENCE NO.	SHEET NO.
BR-0113	X-3

BRIDGE #410115

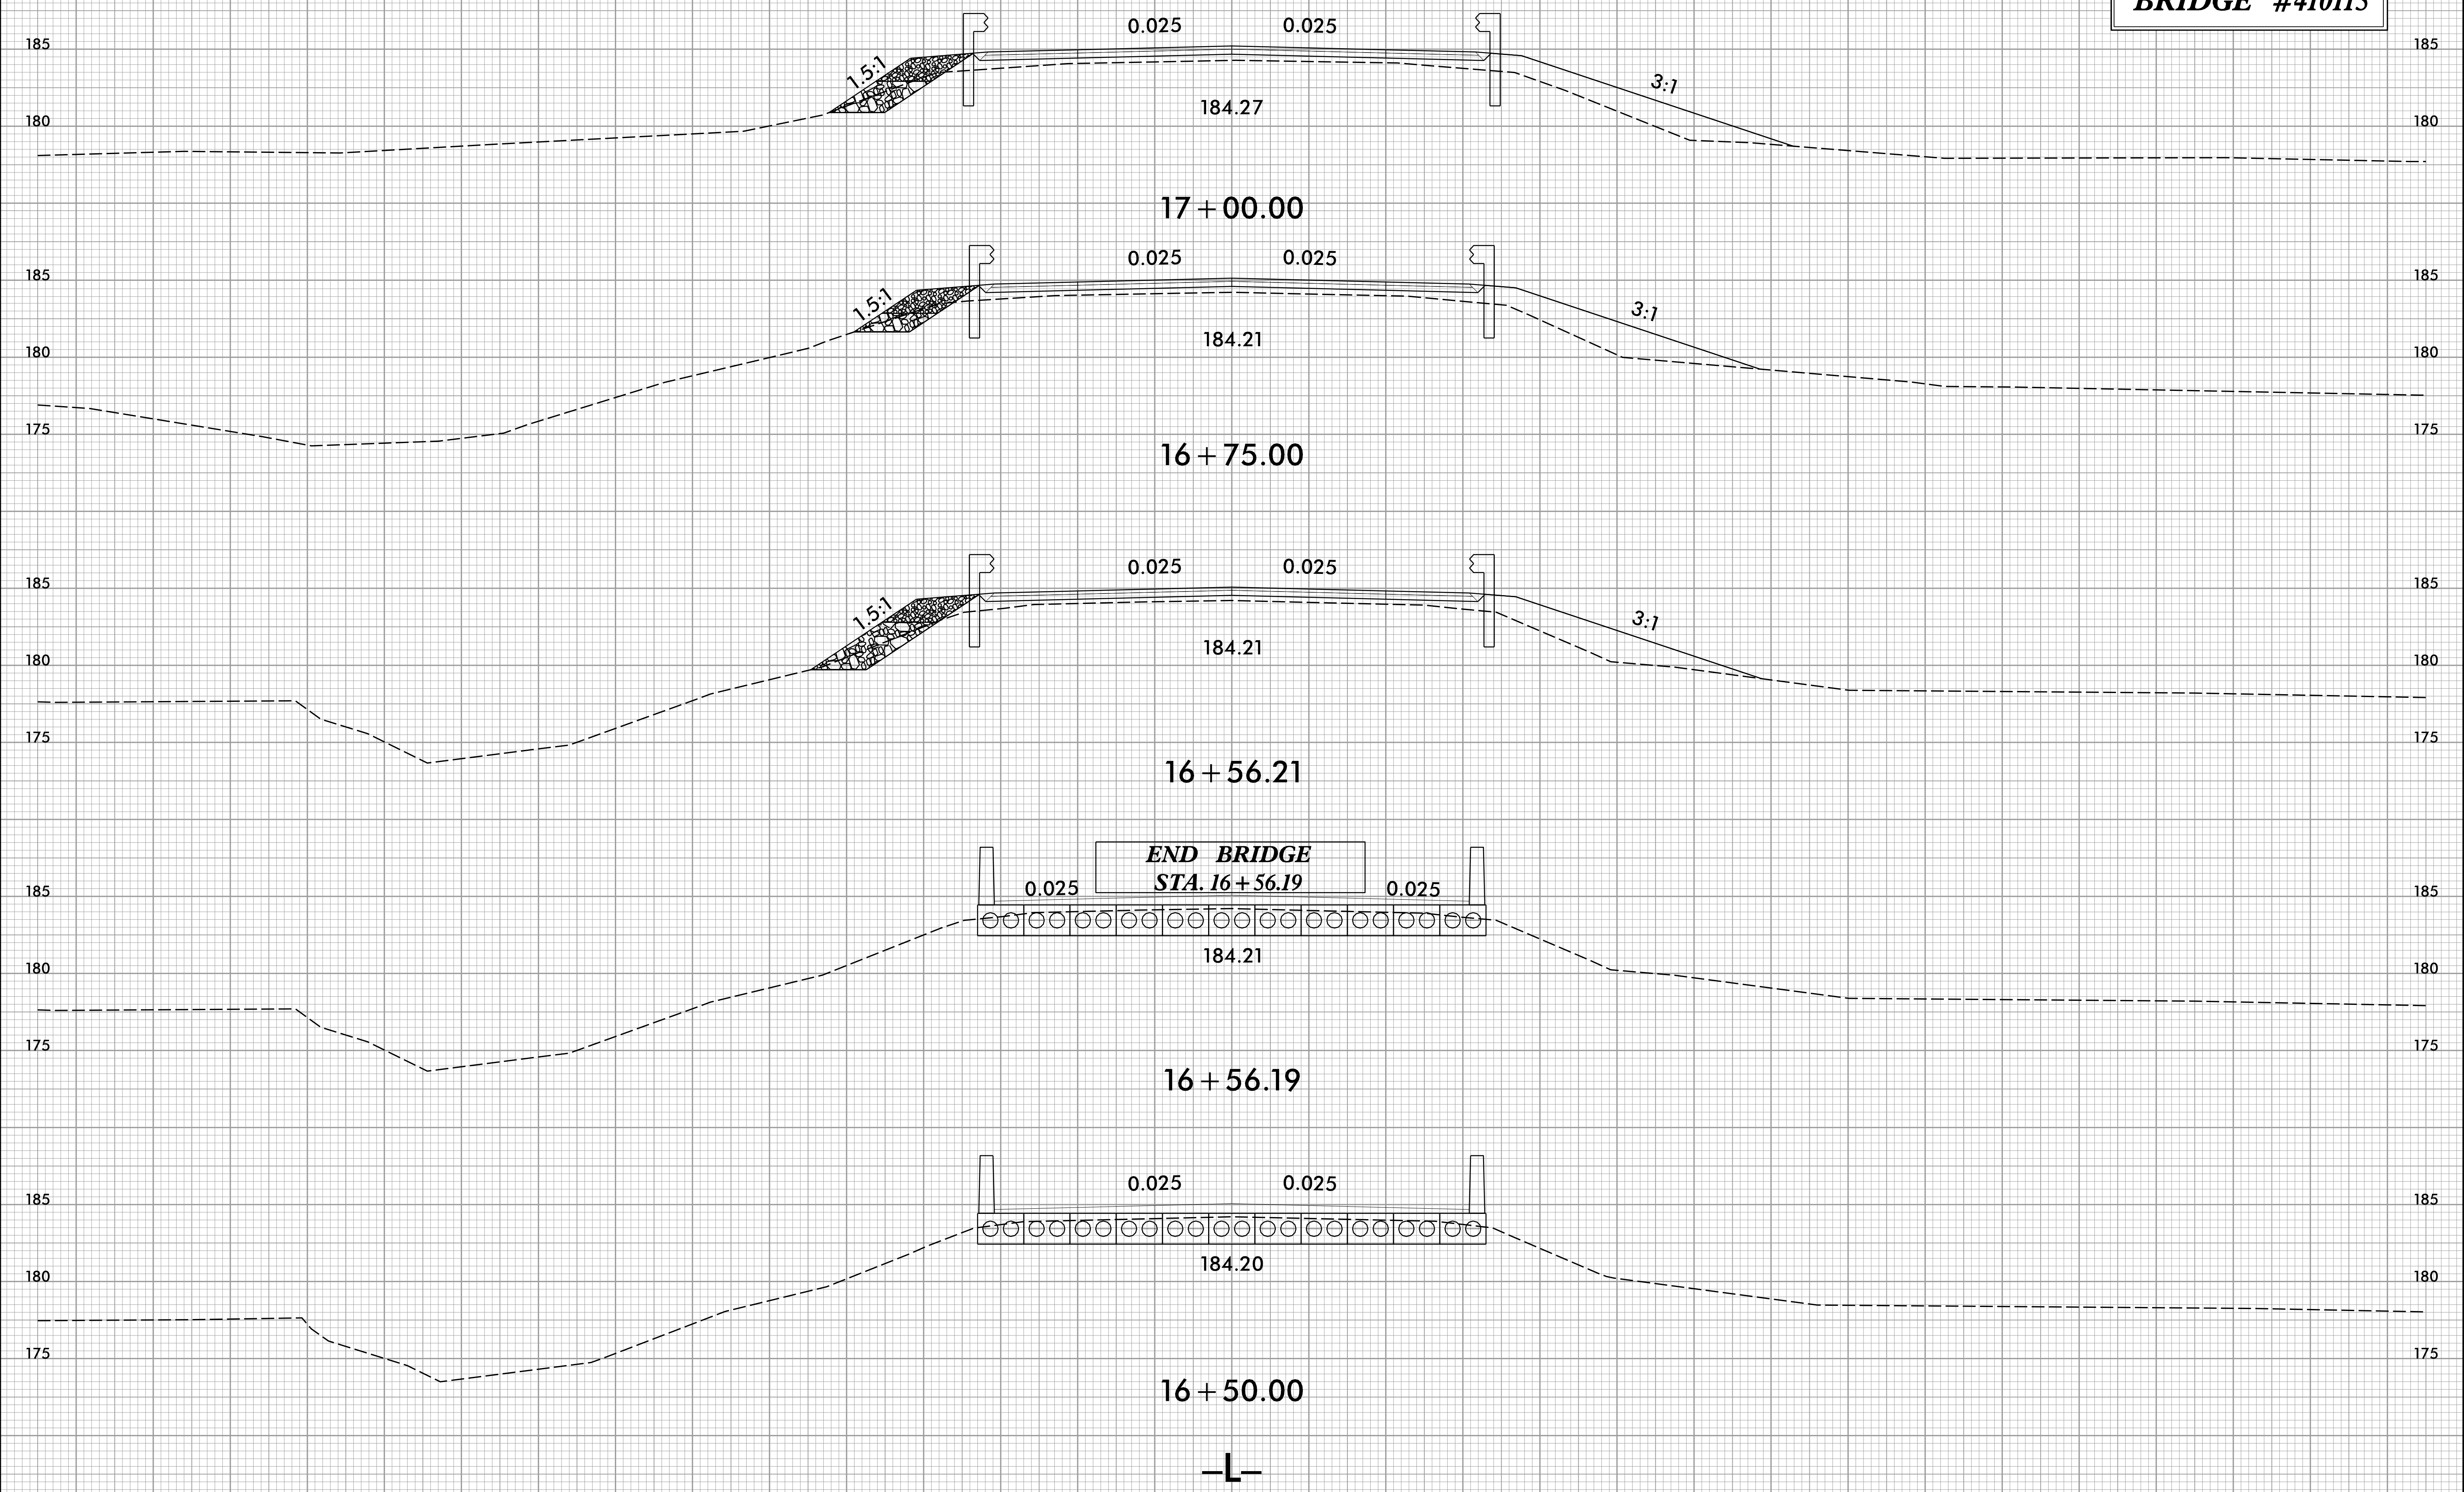

12/9/2019 10:58:03 AM T:\BRIDGE\13-RDY_XPL.dgn