



8/23/99

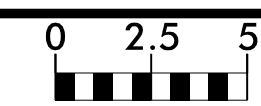

PROJ. REFERENCE NO.	SHEET NO.
BR-0113	X-4

BRIDGE #410115

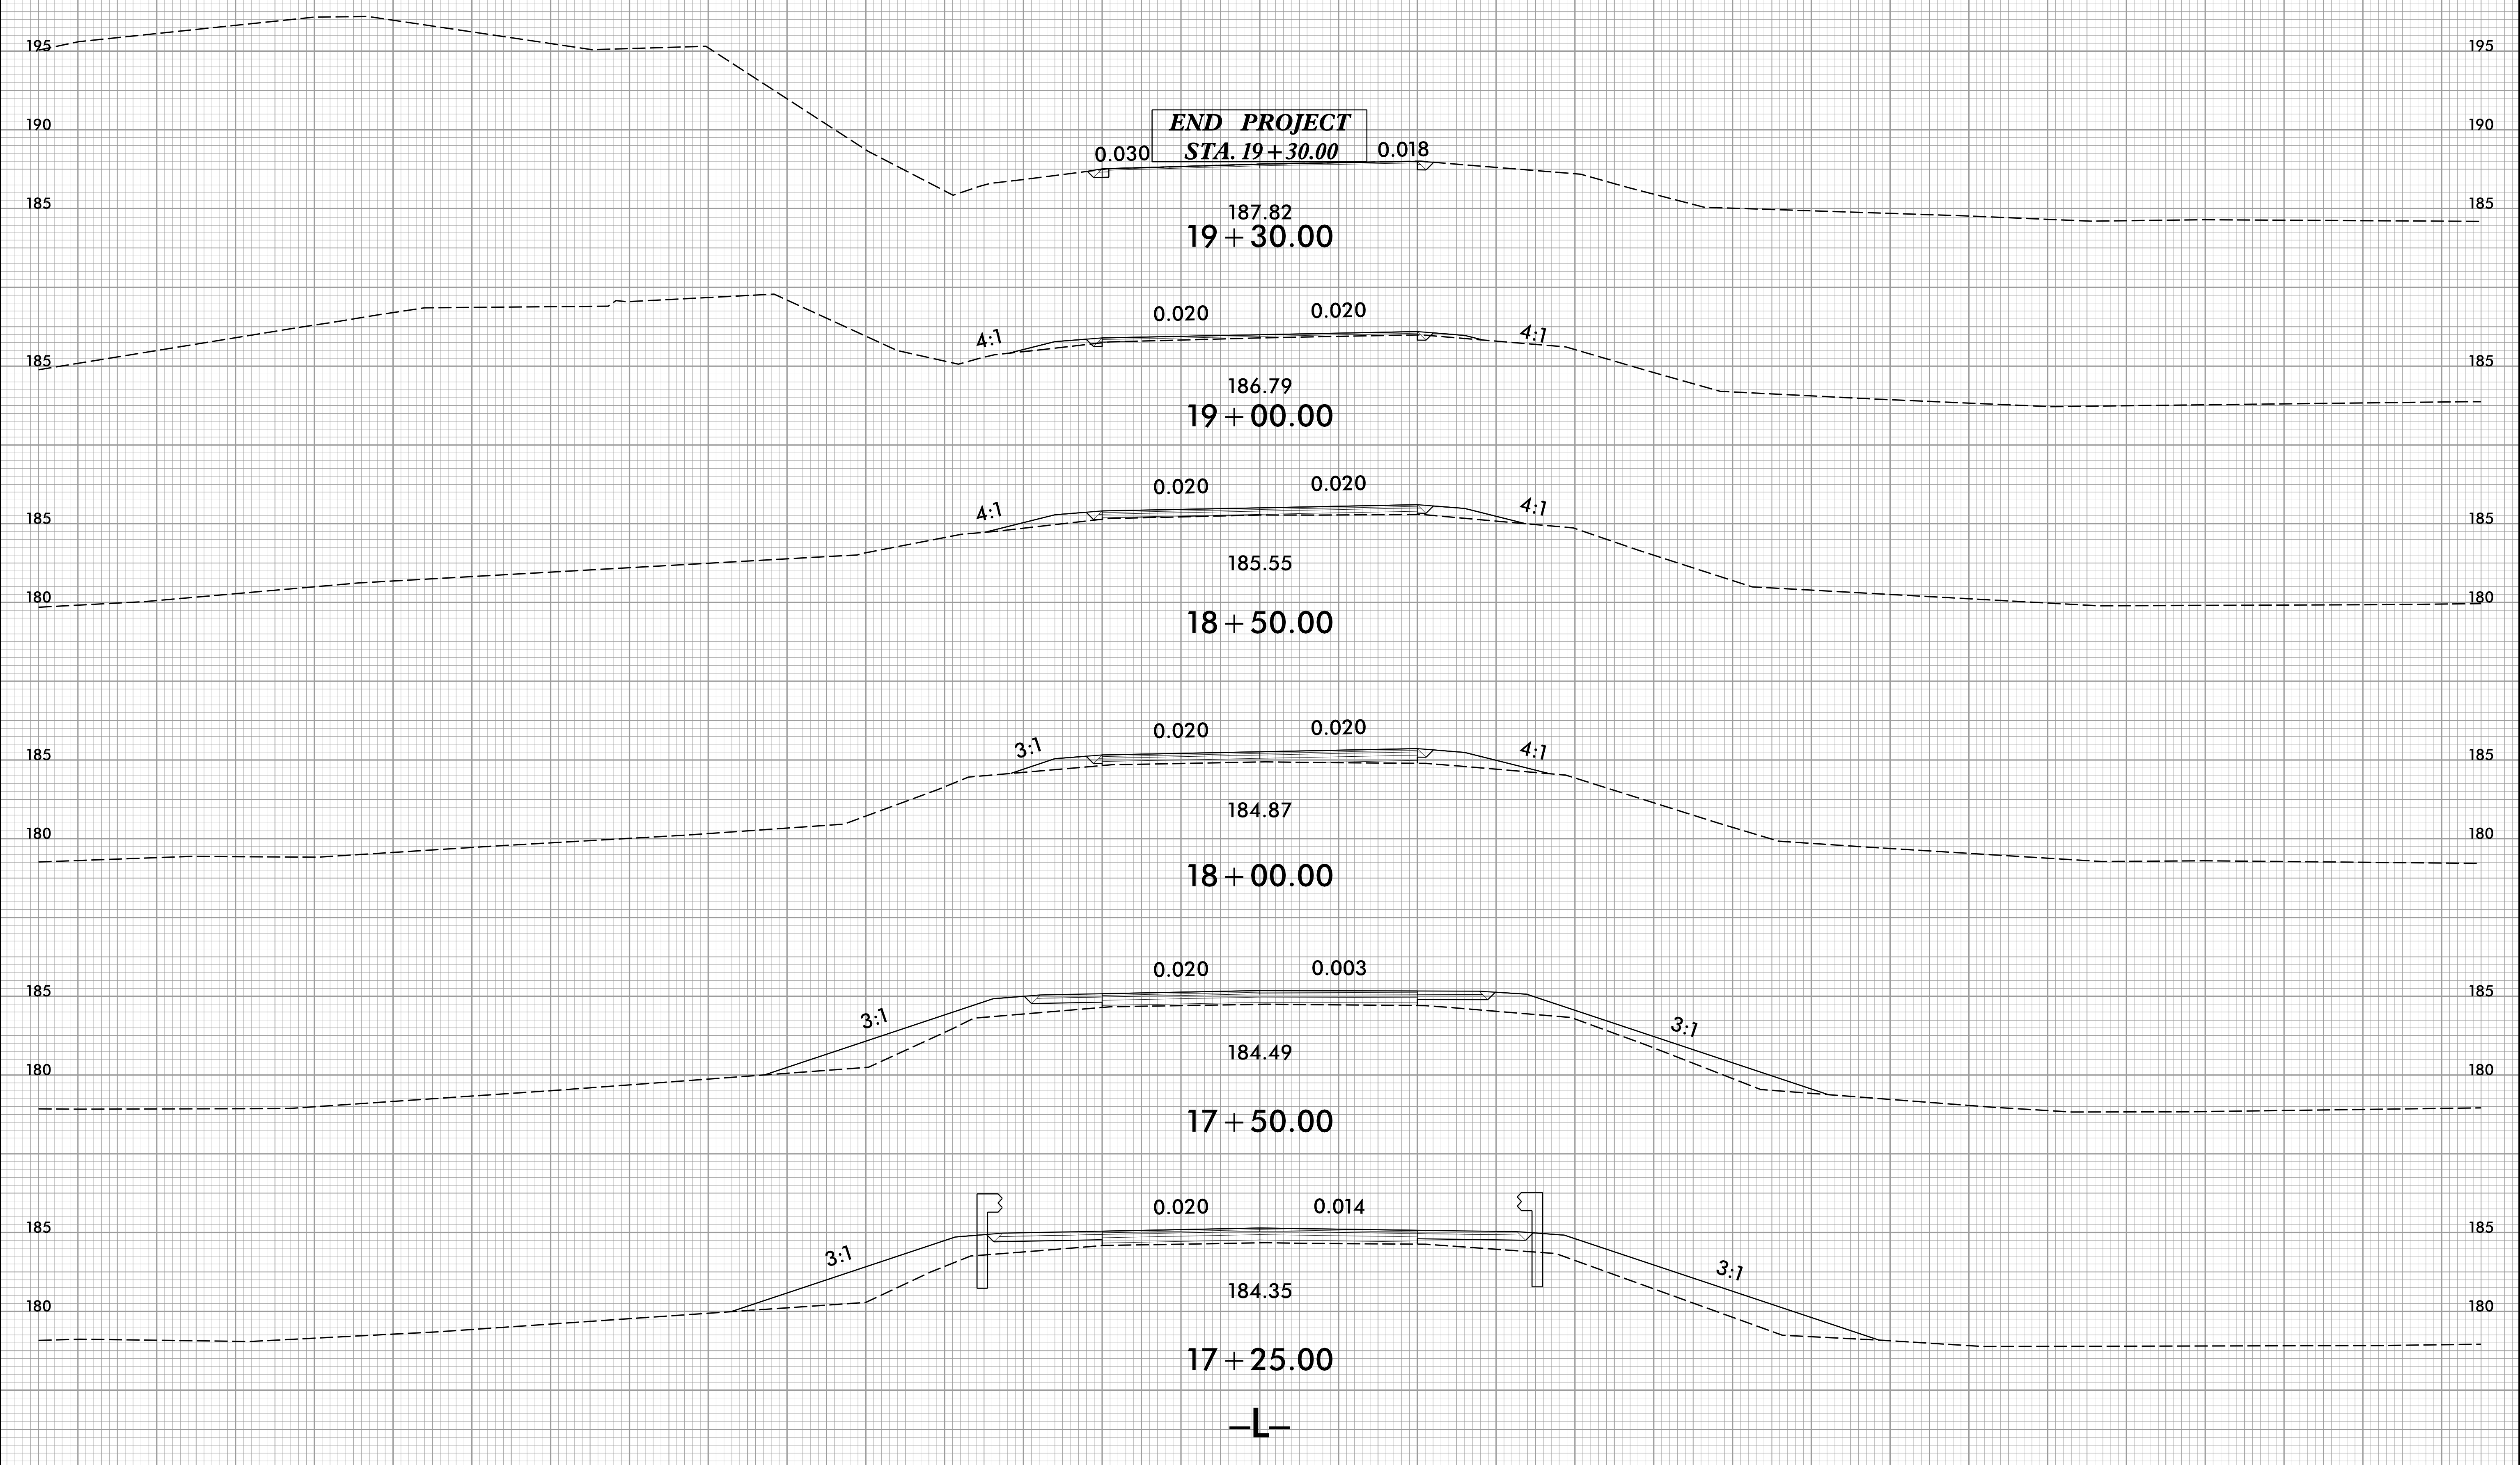

12/9/2019 10:58:03 AM J:\BRIDGE\13-RDY_XPL.dgn