

BRIDGE #810348

PROJ. REFERENCE NO.	SHEET NO.
BR-0122	TMP-01A

ROADWAY STANDARD DRAWINGS

THE FOLLOWING ROADWAY STANDARDS AS SHOWN IN "ROADWAY STANDARD DRAWINGS" - N.C. DEPARTMENT OF TRANSPORTATION - RALEIGH, N.C., DATED JANUARY 2018 ARE APPLICABLE TO THIS PROJECT AND BY REFERENCE HEREBY ARE CONSIDERED A PART OF THESE PLANS:

<u>STD. NO.</u>	<u>TITLE</u>
1101.03	TEMPORARY ROAD CLOSURES
1110.01	STATIONARY WORK ZONE SIGNS
1145.01	BARRICADES

LEGEND

GENERAL

 NORTH ARROW

TEMPORARY SIGNING

 STATIONARY SIGN


TRAFFIC CONTROL DEVICES


 BARRICADE (TYPE III)

9/30/2019
P:\2019\9109\01_BR-0122_Traffic\WZTC\TMP\Sheets\TO\BR-0122_TMP_01A_ Legend.dgn
User:AHayes


 **ETHERILL ENGINEERING**
 1223 Jones Franklin Rd.
 Raleigh, N.C. 27606
 License No. F-0377
 Bus: 919 851 8077
 Fax: 919 851 8107

TRANSPORTATION PLANNING/DESIGN - BRIDGE/STRUCTURE DESIGN
CIVIL/SITE DESIGN - GROUPS - CONSTRUCTION OBSERVATION

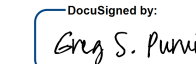APPROVED: 
 DATE: 9/30/2019

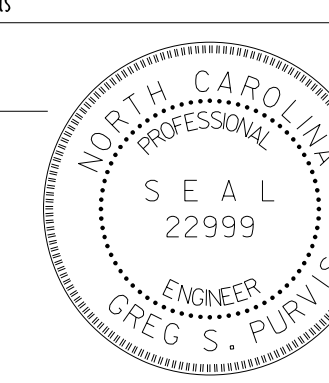

**DOCUMENT NOT CONSIDERED FINAL
UNLESS ALL SIGNATURES COMPLETED**

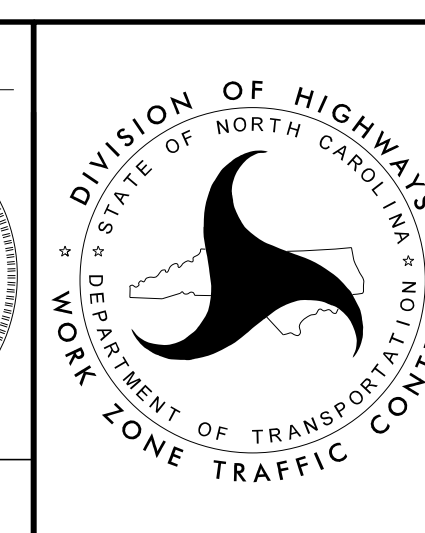

**ROADWAY STANDARD
DRAWINGS & LEGEND**