

<p>SIGN NUMBER: name TYPE: STATIONARY QUANTITY: SEE PLANS SIGN WIDTH: 3'-6" HEIGHT: 3'-6" TOTAL AREA: 12.3 Sq.Ft. BORDER TYPE: INSET RECESS: 0.47" WIDTH: 0.63" RADII: 1.5" NO. Z BARS: LENGTH:</p>	<p>BACKG COLOR: Fluorescent Orange COPY COLOR: Black</p> <table border="1"> <thead> <tr> <th>SYMBOL</th> <th>X</th> <th>Y</th> <th>WID</th> <th>HT</th> </tr> </thead> <tbody> <tr><td> </td><td> </td><td> </td><td> </td><td> </td></tr> <tr><td> </td><td> </td><td> </td><td> </td><td> </td></tr> <tr><td> </td><td> </td><td> </td><td> </td><td> </td></tr> <tr><td> </td><td> </td><td> </td><td> </td><td> </td></tr> <tr><td> </td><td> </td><td> </td><td> </td><td> </td></tr> <tr><td> </td><td> </td><td> </td><td> </td><td> </td></tr> <tr><td> </td><td> </td><td> </td><td> </td><td> </td></tr> <tr><td> </td><td> </td><td> </td><td> </td><td> </td></tr> <tr><td> </td><td> </td><td> </td><td> </td><td> </td></tr> <tr><td> </td><td> </td><td> </td><td> </td><td> </td></tr> </tbody> </table> <p>MAT'L: 0.080" (2.0 mm) ALUMINUM</p>	SYMBOL	X	Y	WID	HT	<p>DESIGN BY: DAH PROJECT ID: BR-0122</p> <p>CHECKED BY: NW LOCATION: OFFSITE DETOUR DATE: Sep 20, 2019 DIV: 3</p>
SYMBOL	X	Y	WID	HT	

BORDER R=1.5"
TH=0.63"
IN=0.47"

Spacing Factor is 1 unless specified otherwise

USE NOTES: 1,2


- Legend and border shall be direct applied black non-reflective sheeting.
- Background shall be NC GRADE B fluorescent orange retroreflective sheeting.


LETTER POSITIONS

Letter locations are panel edge to lower left corner												Series/Size
												Text Length
O	L	D										C 2000
15	19.7	23.6										12
G	O	L	D	S	B	O	R	O				C 2000
1.7	6.2	10.9	14.8	19.1	23.5	27.7	32.5	36.7				38.5
R	O	A	D									C 2000
12.7	17	21.2	25.9									16.6



FILENAME: 2019_19109.01 BR-0122_Traffic_WZTC_TMP_REF_BTMP_SSD NORTH CAROLINA D.O.T. SIGN DETAIL

9/30/2019
 P:\2019\19109\01_BR-0122_Traffic_WZTC_TMP_Sheets\TO\BR-0122_TMP_02_SSD.dgn
 User: AHayes

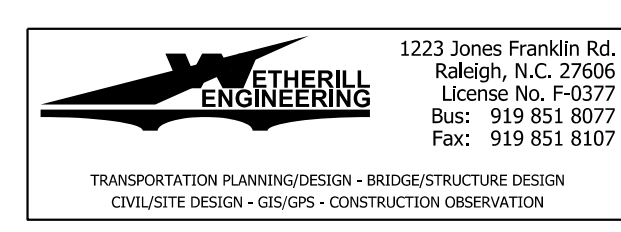

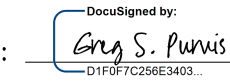APPROVED: 
 DATE: 9/30/2019

DOCUMENT NOT CONSIDERED FINAL UNLESS ALL SIGNATURES COMPLETED

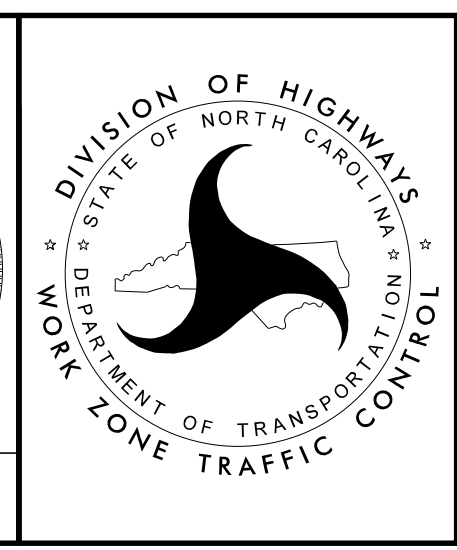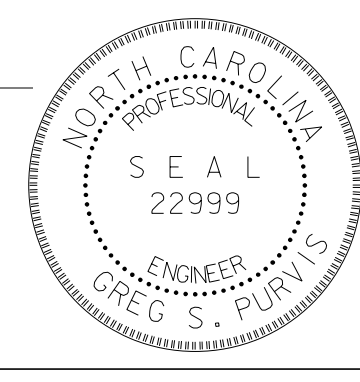

SPECIAL SIGN DESIGN