
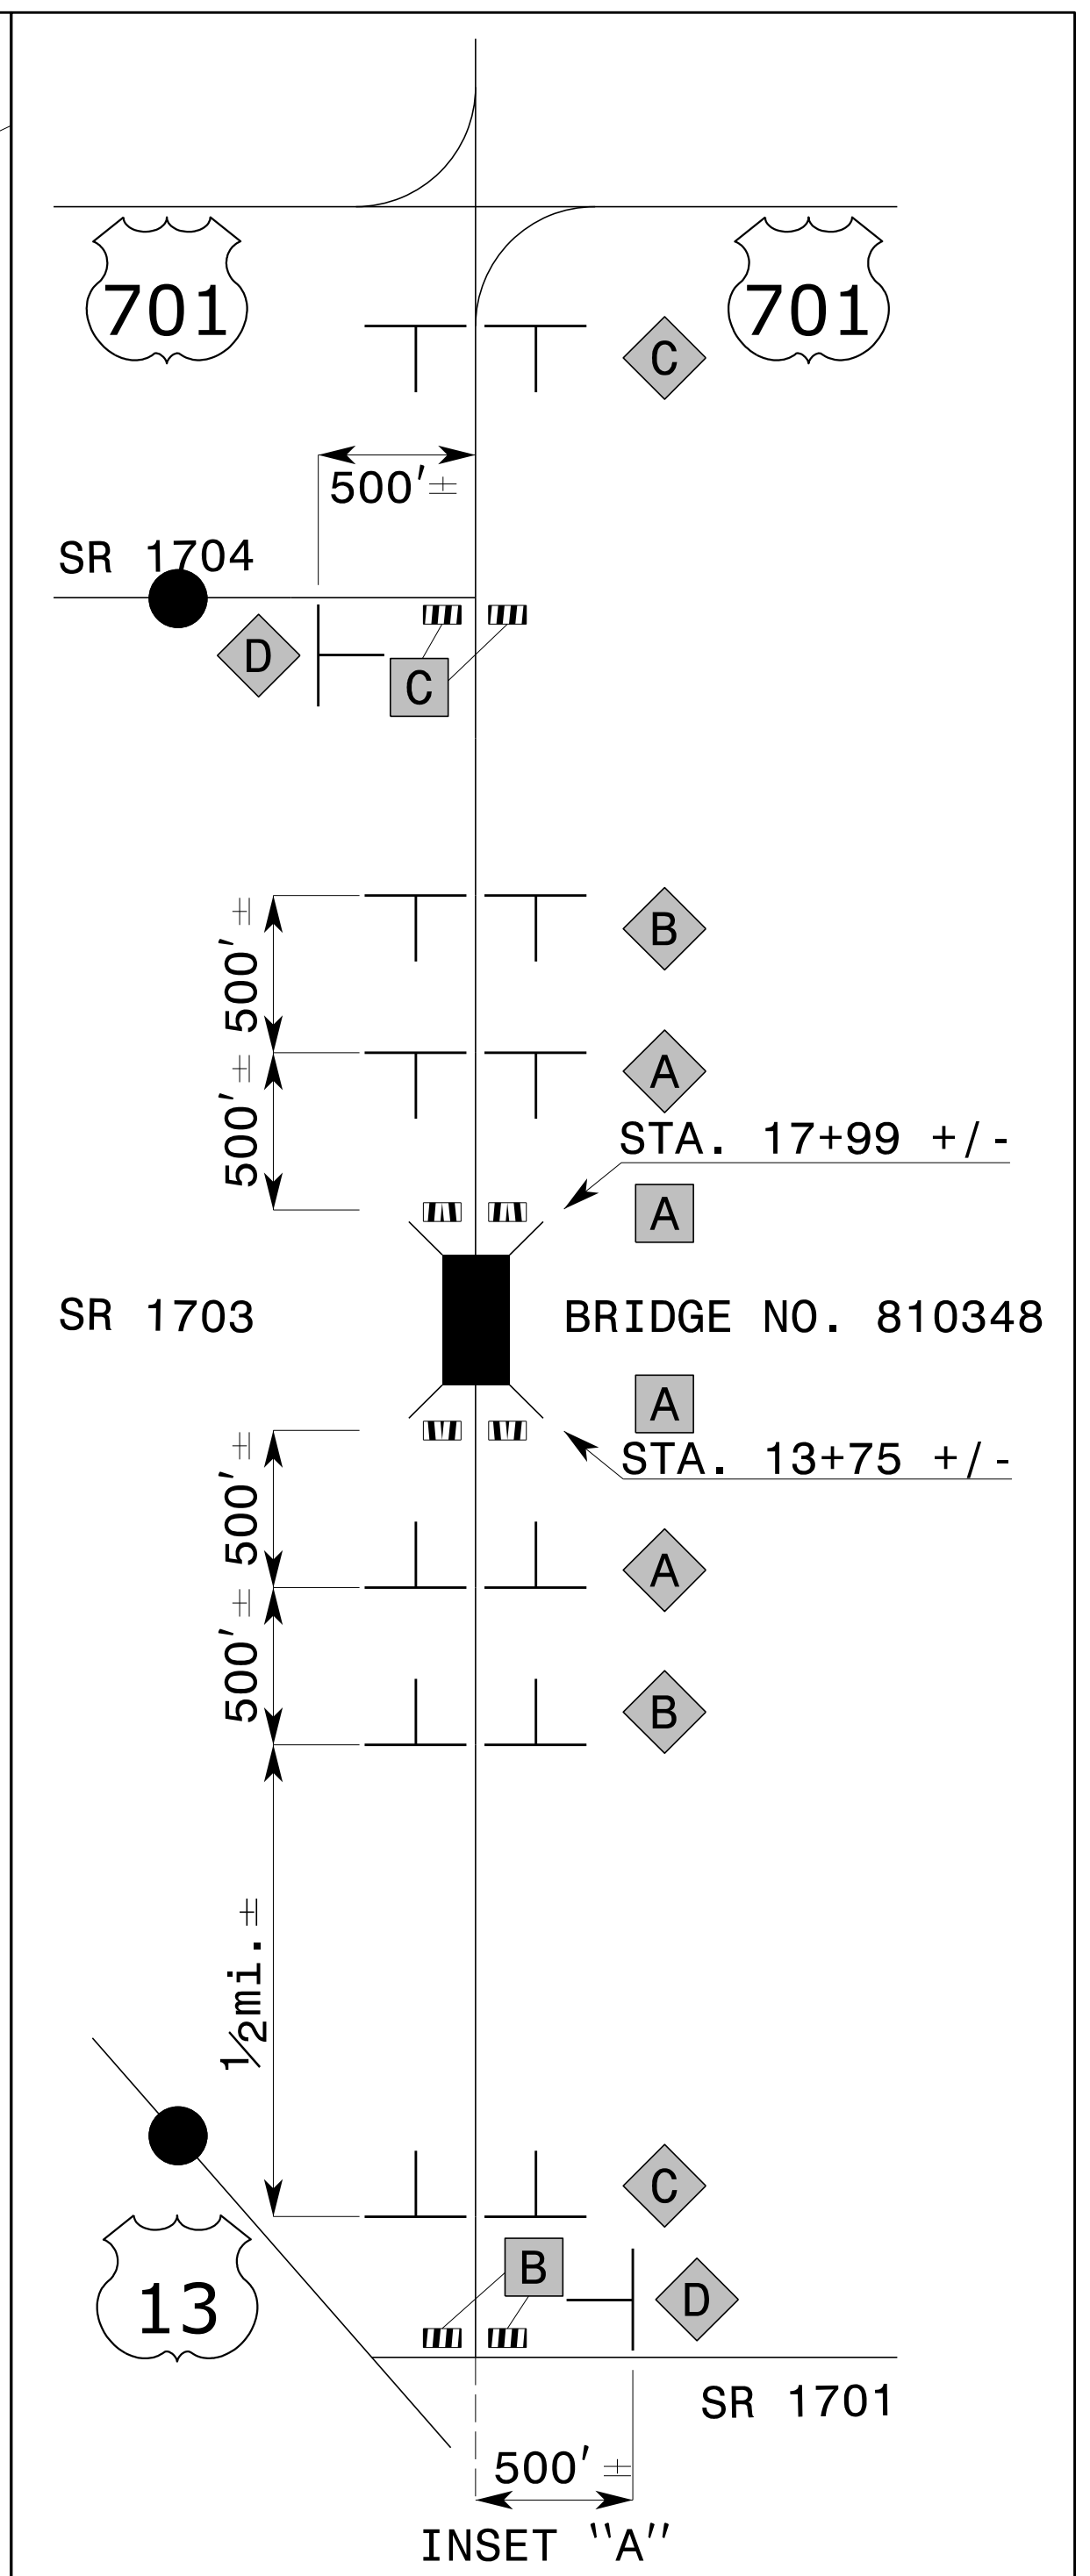


**BRIDGE #810348**

PROJ. REFERENCE NO.	SHEET NO.
BR-0122	TMP-04

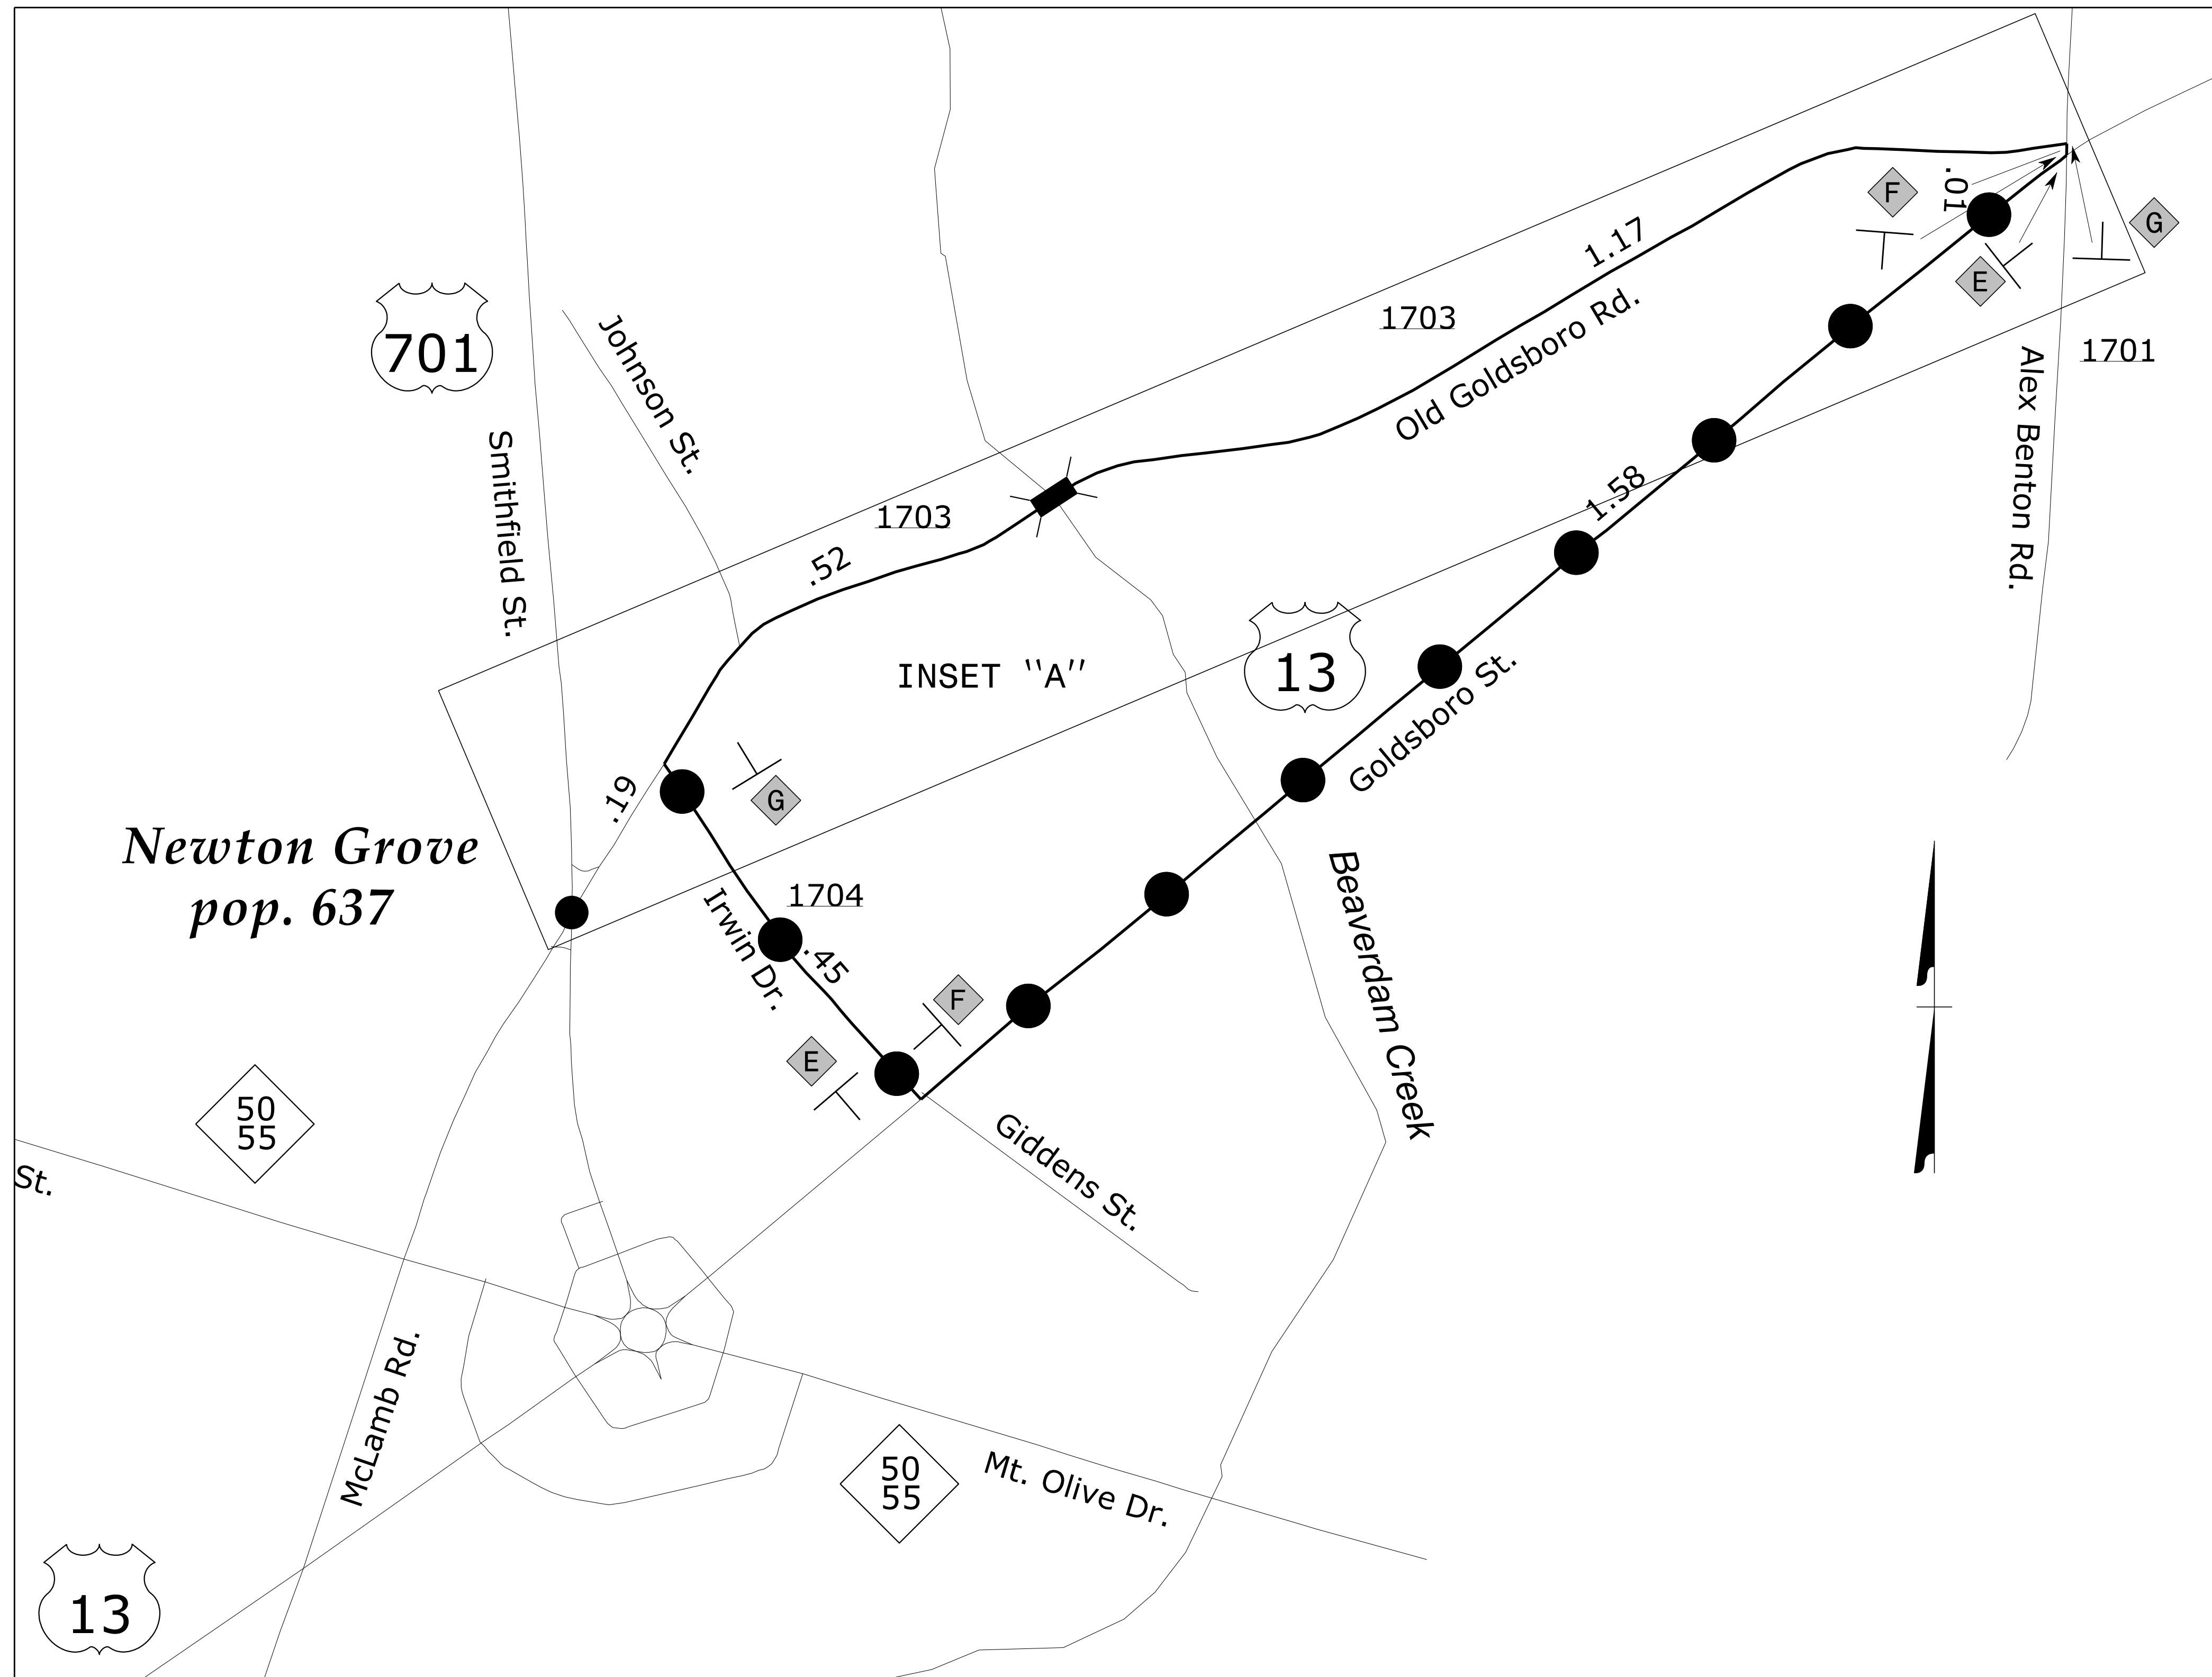


REFER TO ROADWAY STANDARD  
DRAWING 1101.03, SHEET 1 OF 9  
FOR APPLICABLE NOTES.

9/30/2019  
 P:\2019\9109.01\_BR-0122\_Traffic\WZTC\TMP\Sheets\DTL\BR-0122\_TMP\_04 OSD.dgn  
 User: AHayes

**ETHERILL ENGINEERING**  
 1223 Jones Franklin Rd.  
 Raleigh, N.C. 27606  
 License No. F-0377  
 Bus: 919 851 8077  
 Fax: 919 851 8107  
 TRANSPORTATION PLANNING/DESIGN - BRIDGE/STRUCTURE DESIGN  
 CIVIL/SITE DESIGN - GROUPS - CONSTRUCTION OBSERVATION

APPROVED: *Greg S. Purvis*  
 DATE: 9/30/2019  
**SEAL**  
 NORTH CAROLINA  
 PROFESSIONAL ENGINEER  
 GREG S. PURVIS  
 22999  
**DOCUMENT NOT CONSIDERED FINAL  
UNLESS ALL SIGNATURES COMPLETED**

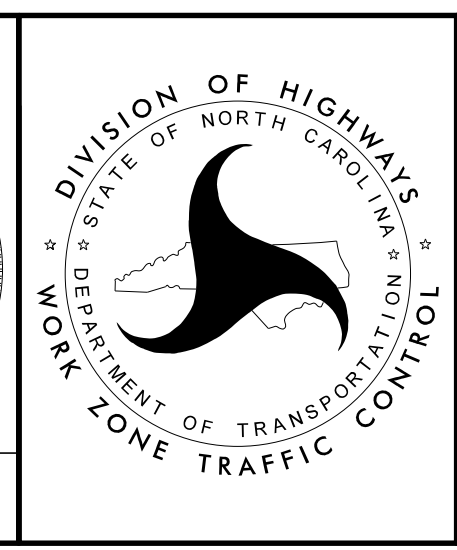

**OFFSITE DETOUR**