

ETHERILL ENGINEERING
 1223 Jones Franklin Rd.
 Raleigh, N.C. 27606
 License No. F-0377
 Bus: 919 851 8077
 Fax: 919 851 8107

TRANSPORTATION PLANNING/DESIGN - BRIDGE/STRUCTURE DESIGN
 CIVIL/SITE DESIGN - GIS/GPS - CONSTRUCTION OBSERVATION

ANNIE W. SMITH
 DB 1274 PG 941
 PB 31PG 9

LUTHER D. WILLIFORD
 DB 1274 PG 937
 DB 1489 PG 743
 PB 31PG 9

NANCY J. WISE
 DB 1435 PG 93
 PB 28 PG 14

R&B, JERNIGAN
 DB 1203 PG 847
 PB 28 PG 14

PROJECT REFERENCE NO. **BR-0122**
 SHEET NO. **UC-4**



DESIGNED BY: **SLK**
 DRAWN BY: **SLK**
 CHECKED BY: **MVZ**
 APPROVED BY: **MVZ**

REVISER:
 NORTH CAROLINA DEPARTMENT OF TRANSPORTATION
 UTILITIES ENGINEERING SEC.
 PHONE: (919) 707-6690
 FAX: (919) 250-4151

UTILITY CONSTRUCTION PLANS ONLY

11/6/2019

SEAL
 MICHAEL V. ZACCARDO
 ENGINEER

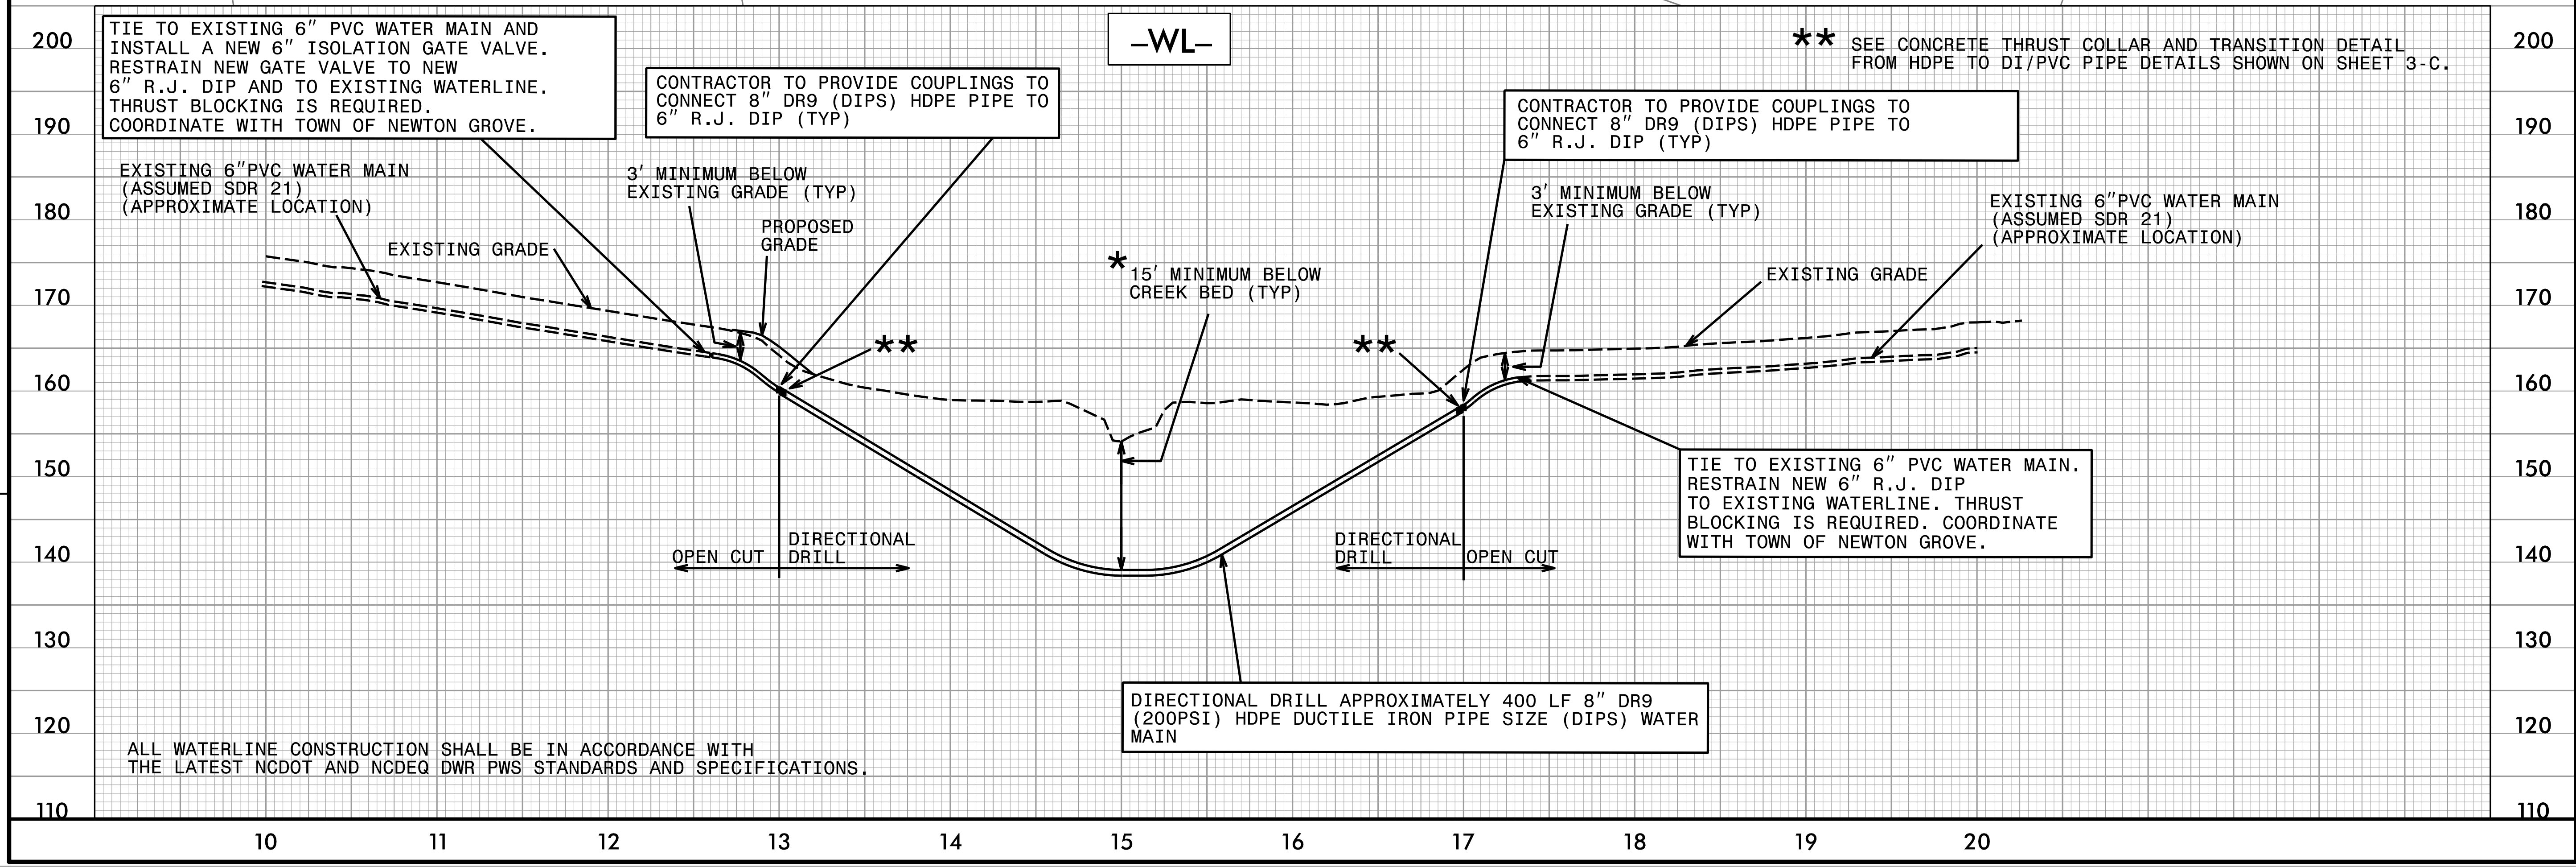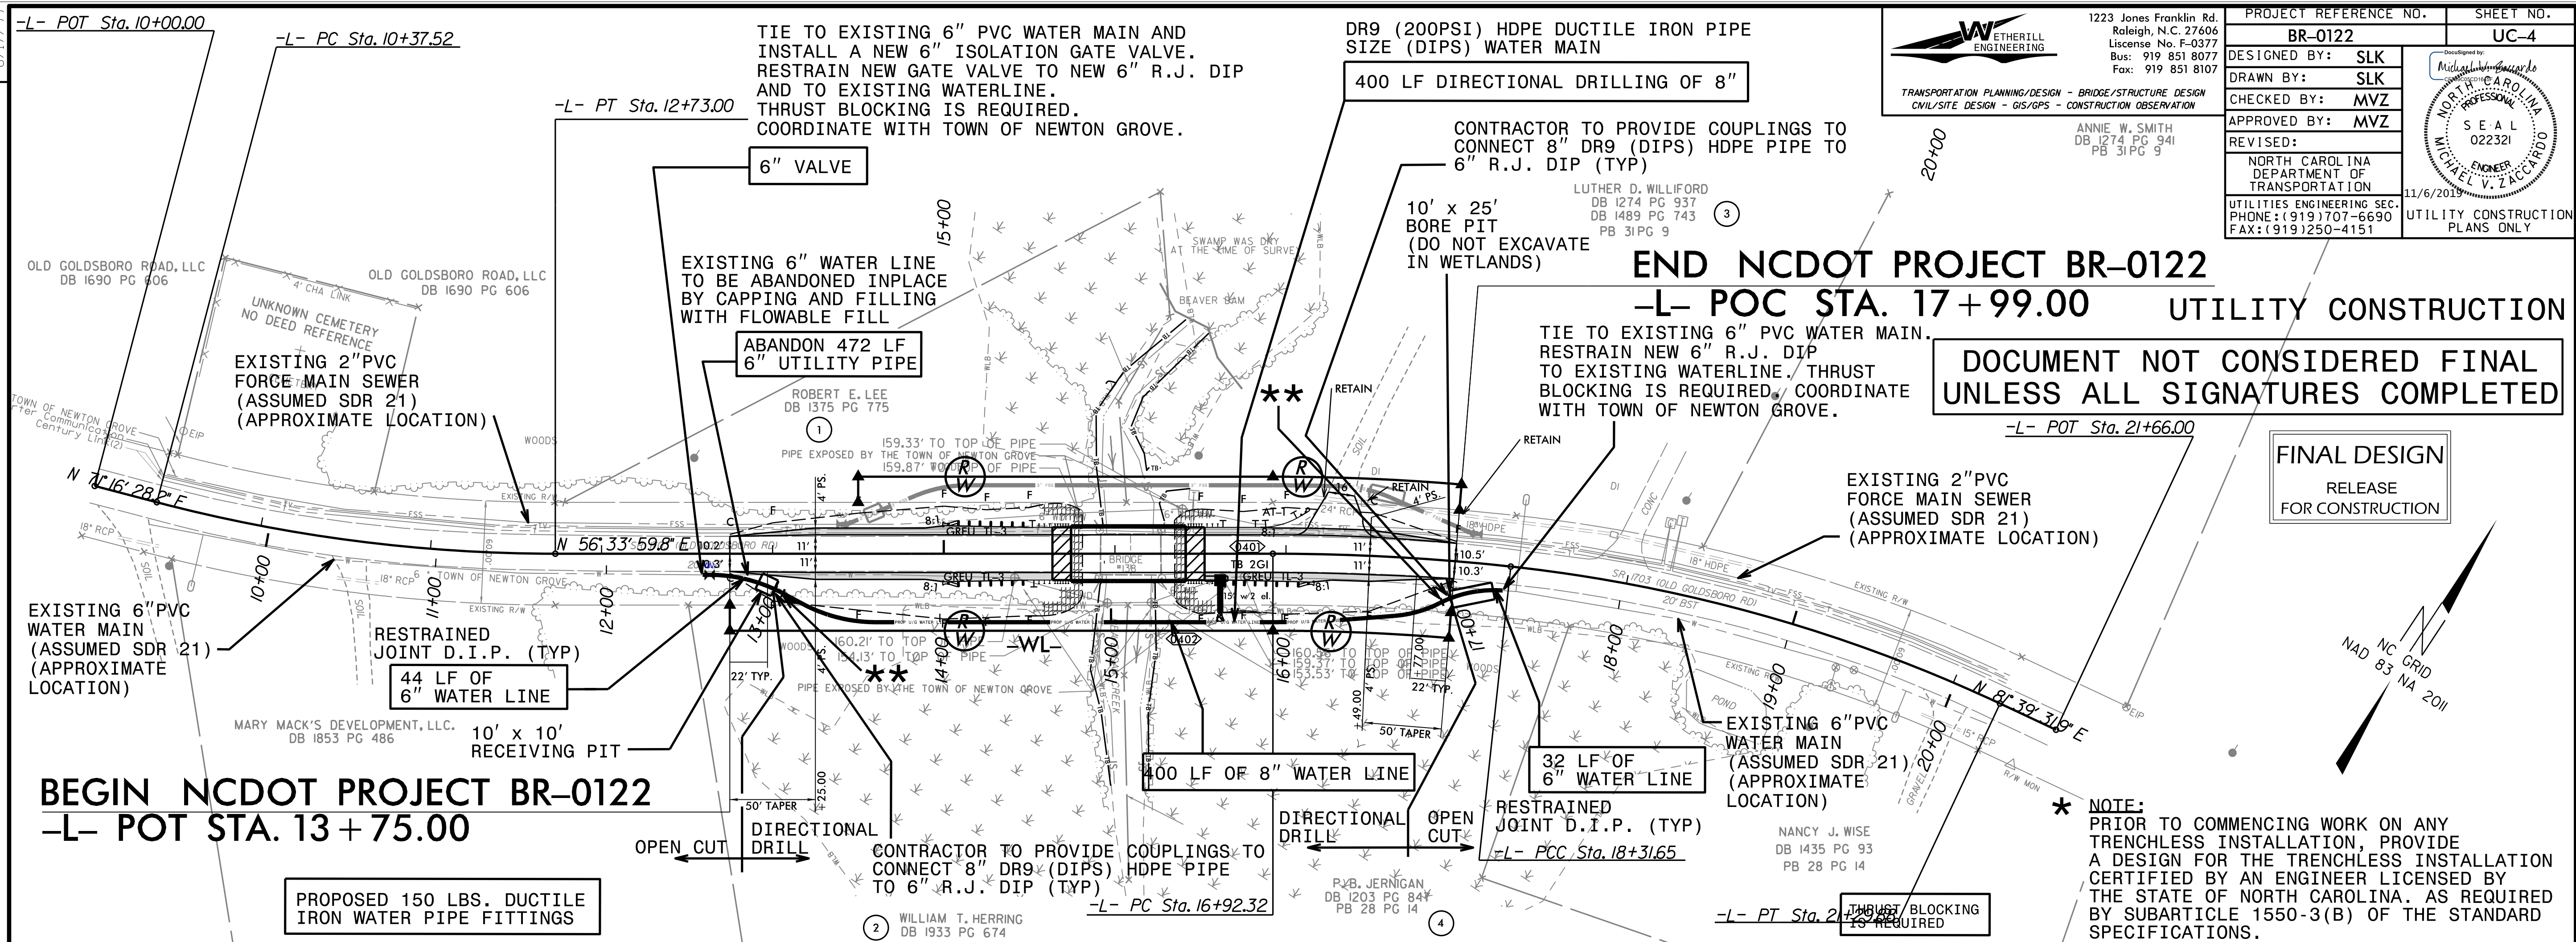

ALL WATERLINE CONSTRUCTION SHALL BE IN ACCORDANCE WITH THE LATEST NCDOT AND NCDEQ DWR PWS STANDARDS AND SPECIFICATIONS.