

END NCDOT PROJECT BR-0122
 -L- POC STA. 17+99.00


PROJECT REFERENCE NO. BR-0122	SHEET NO. U0-2
THIS SHEET CORRESPONDS TO RDY-4	

UTILITIES BY OTHERS

ALL PROPOSED UTILITY WORK SHOWN ON THIS SHEET WILL BE DONE BY OTHERS. NO PAYMENT WILL BE MADE TO THE CONTRACTOR FOR PROPOSED UTILITY WORK SHOWN ON THIS SHEET.

WETHERILL ENGINEERING
 1223 Jones Franklin Rd.
 Raleigh, N.C. 27606
 License No. F-0377
 Bus: 919 851 8077
 Fax: 919 851 8107

TRANSPORTATION PLANNING/DESIGN - BRIDGE/STRUCTURE DESIGN
 CIVIL/SITE DESIGN - GIS/GPS - CONSTRUCTION OBSERVATION

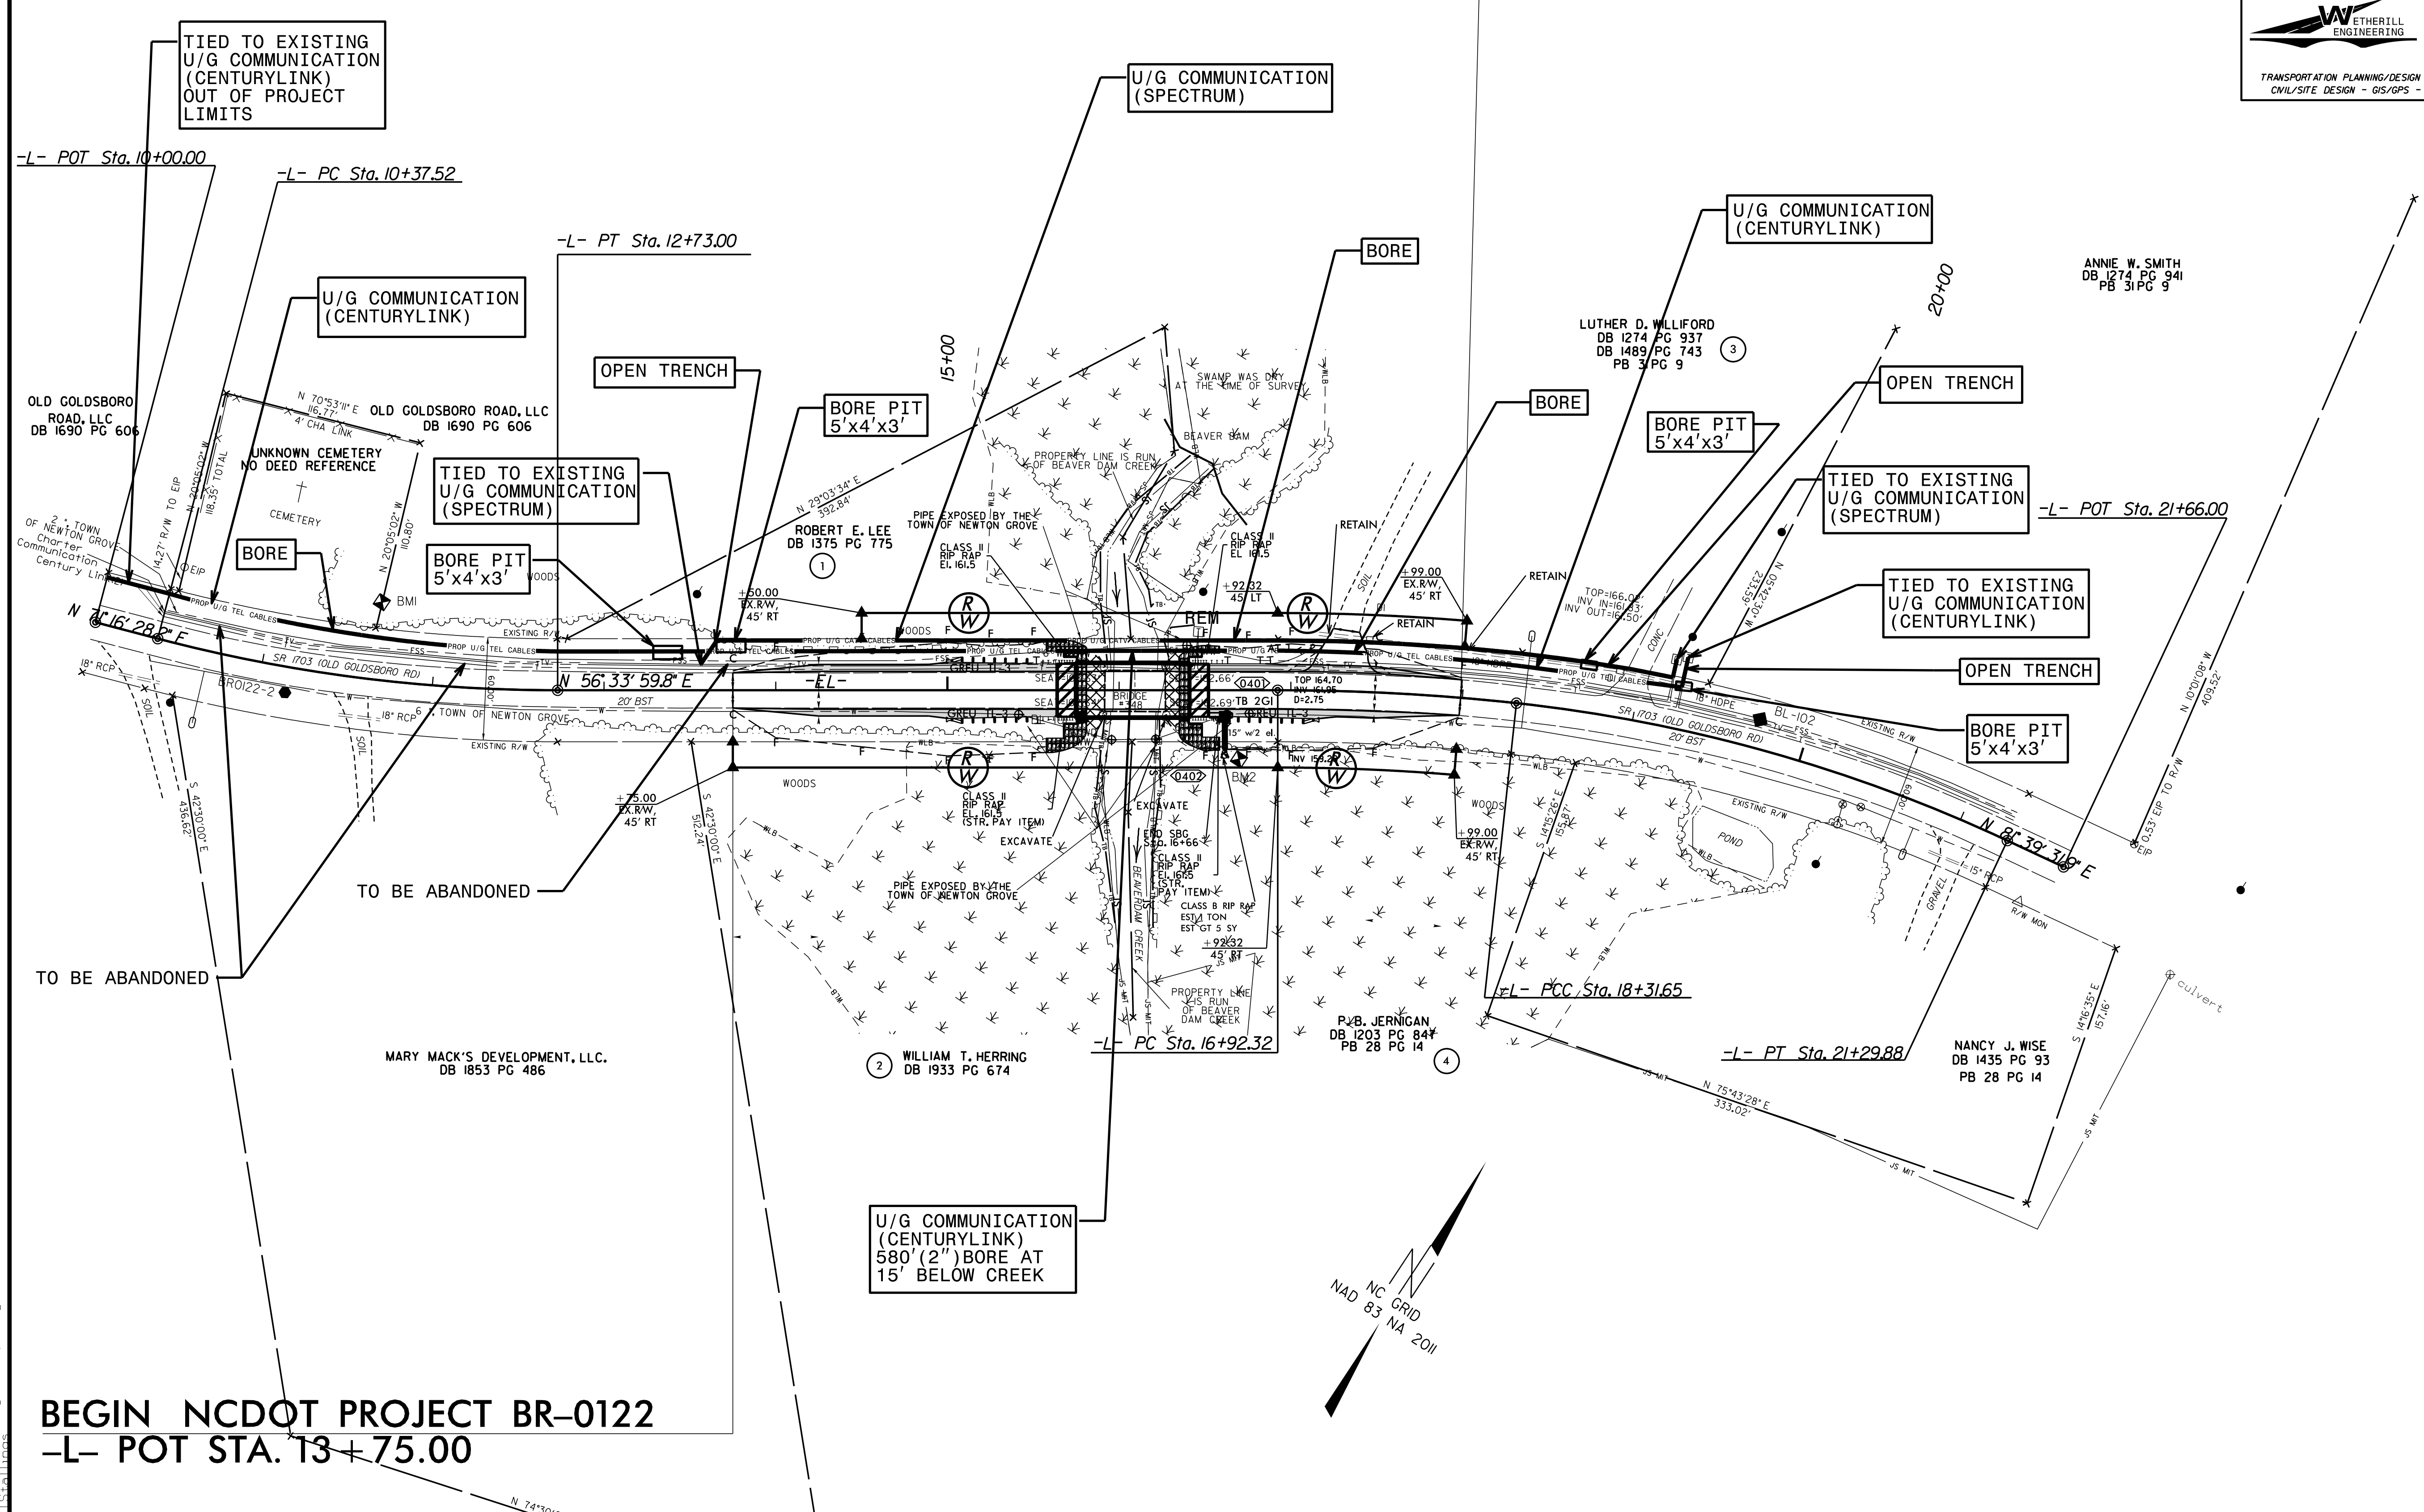

BEGIN NCDOT PROJECT BR-0122
 -L- POT STA. 13+75.00

5/14/99
 10/10/2009 ut_rdy4_uo2_psh.dgn
 LIST:R:\11111111