

8/23/99




PROJ. REFERENCE NO.
BR-0122

SHEET NO.
X-2

75 70 65 60 55 50 45 40 35 30 25 20 15 10 5 0 5 10 15 20 25 30 35 40 45 50 55 60 65 70 75

BRIDGE #810348

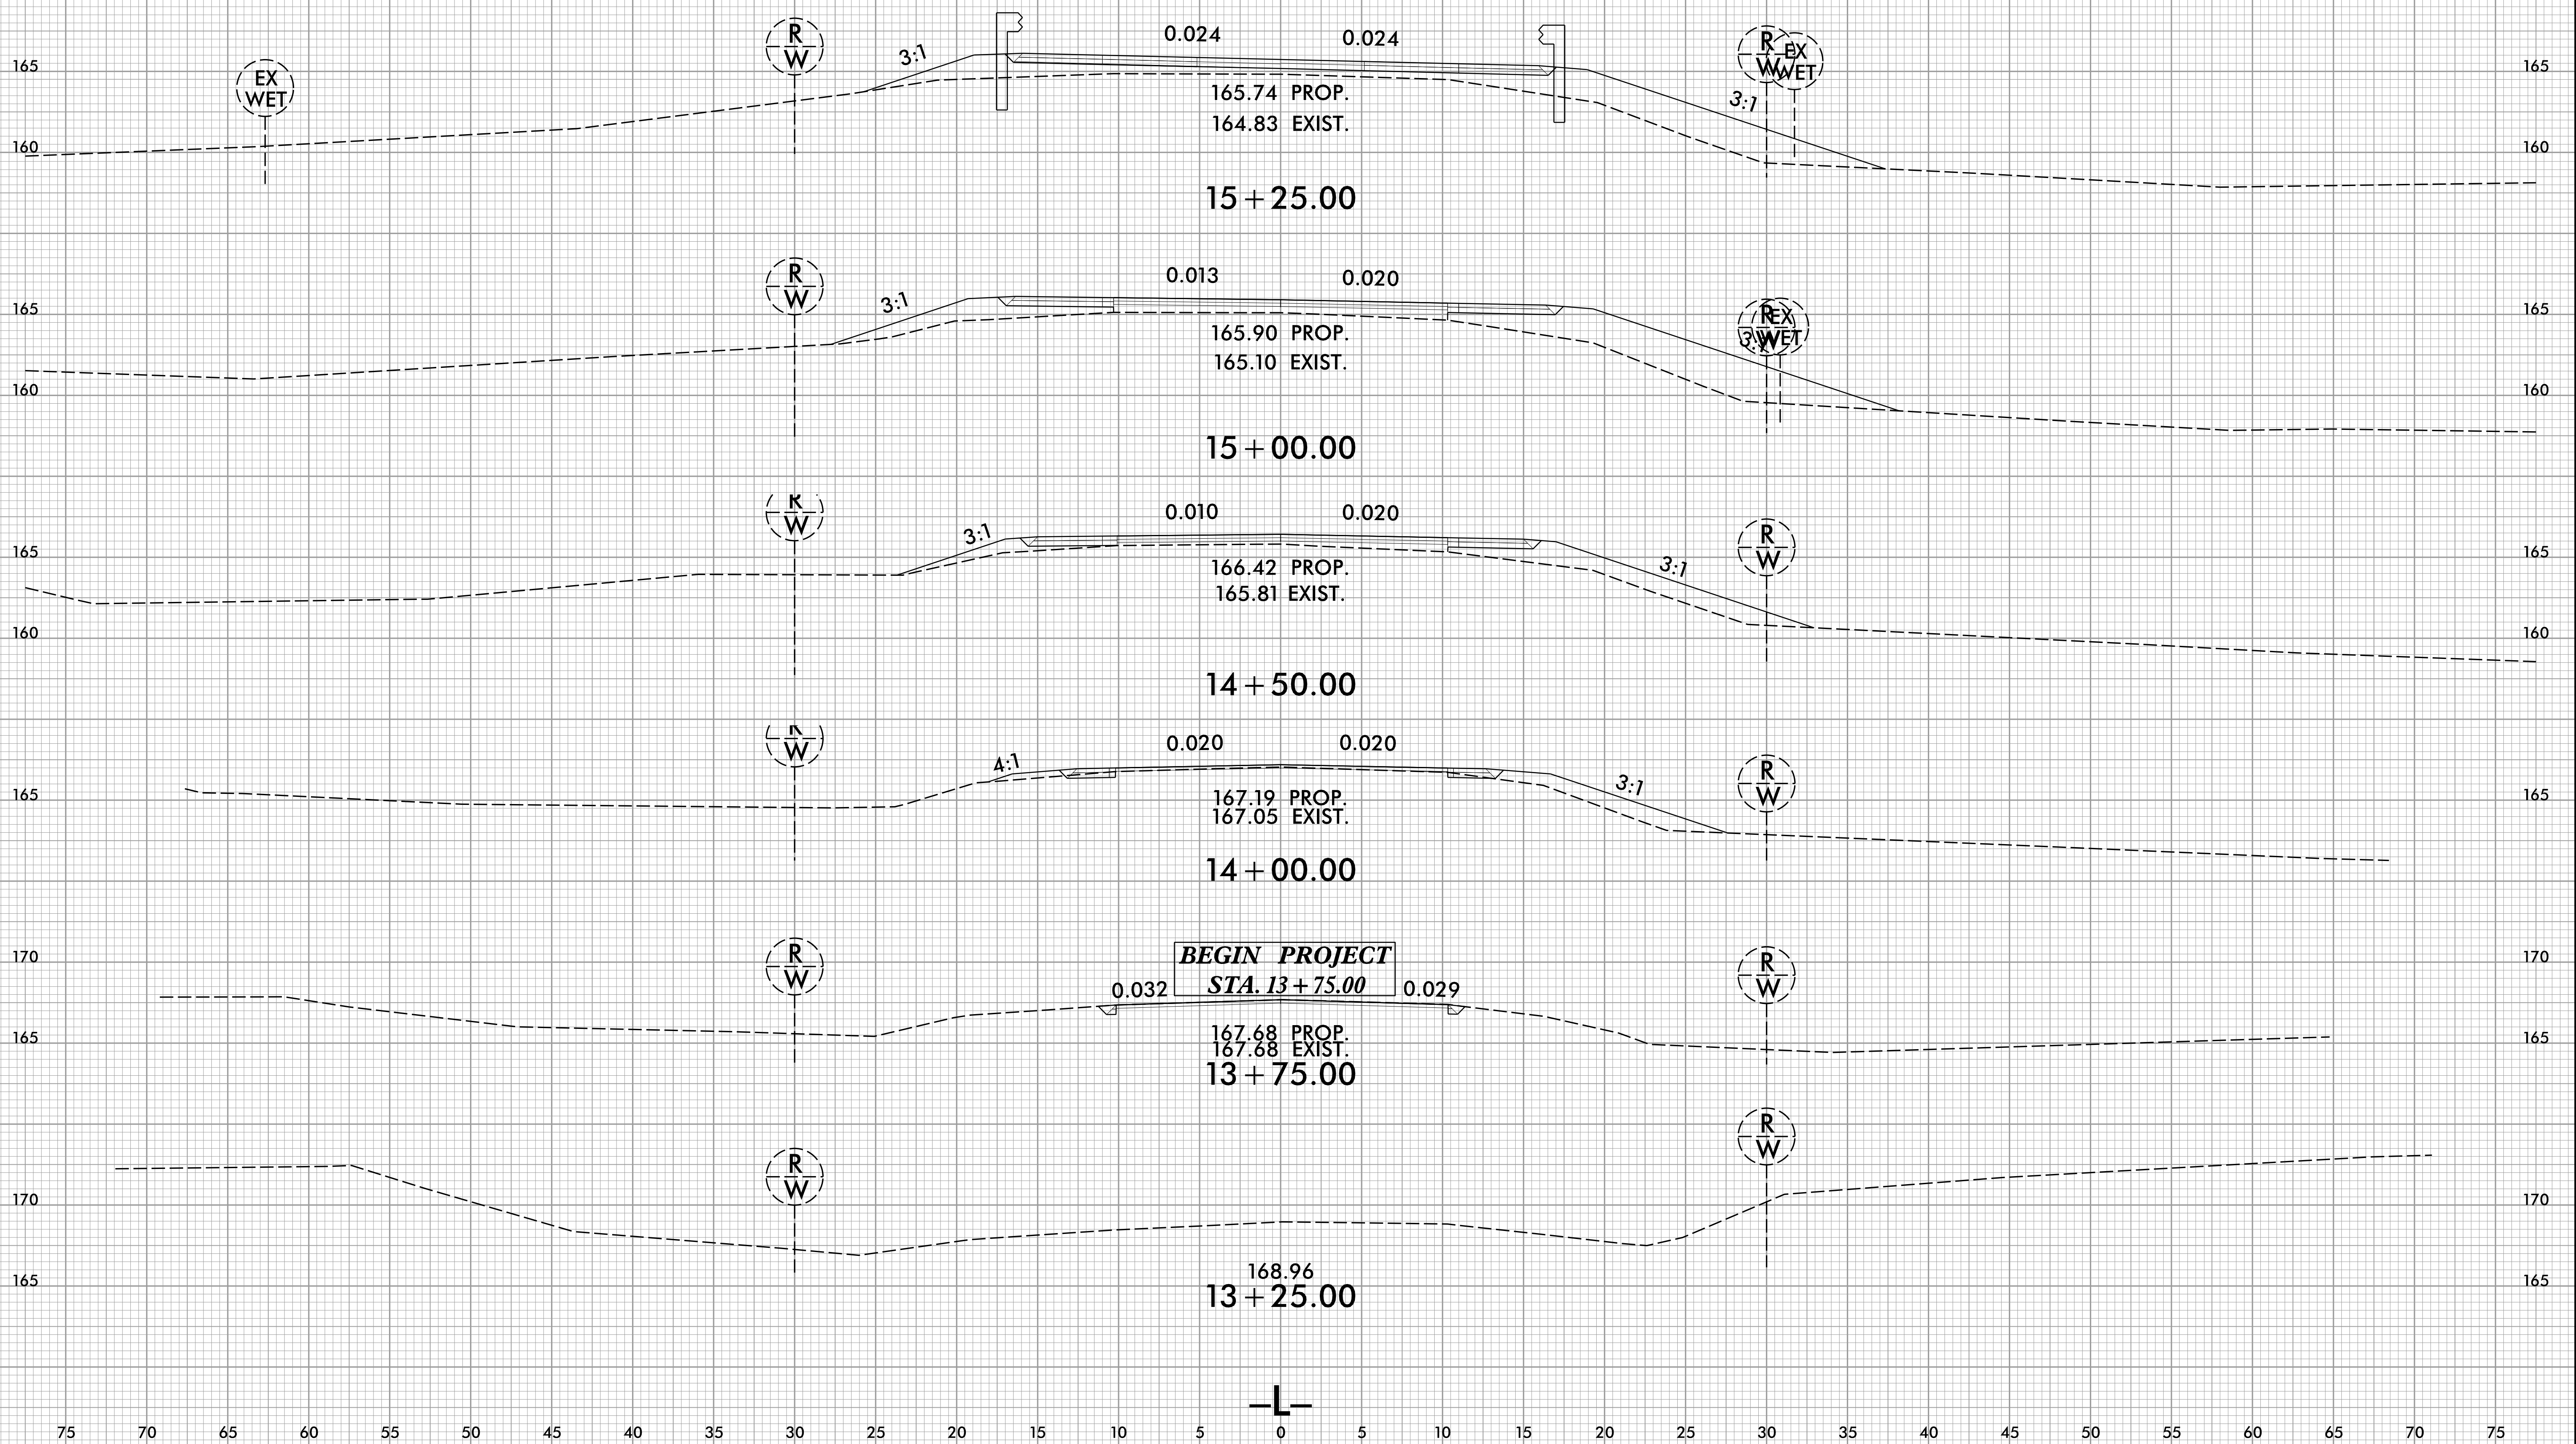

11/18/2019 10:22:22 AM J:\PROJECTS\222\FDY_XPL.dgn