


8/23/99

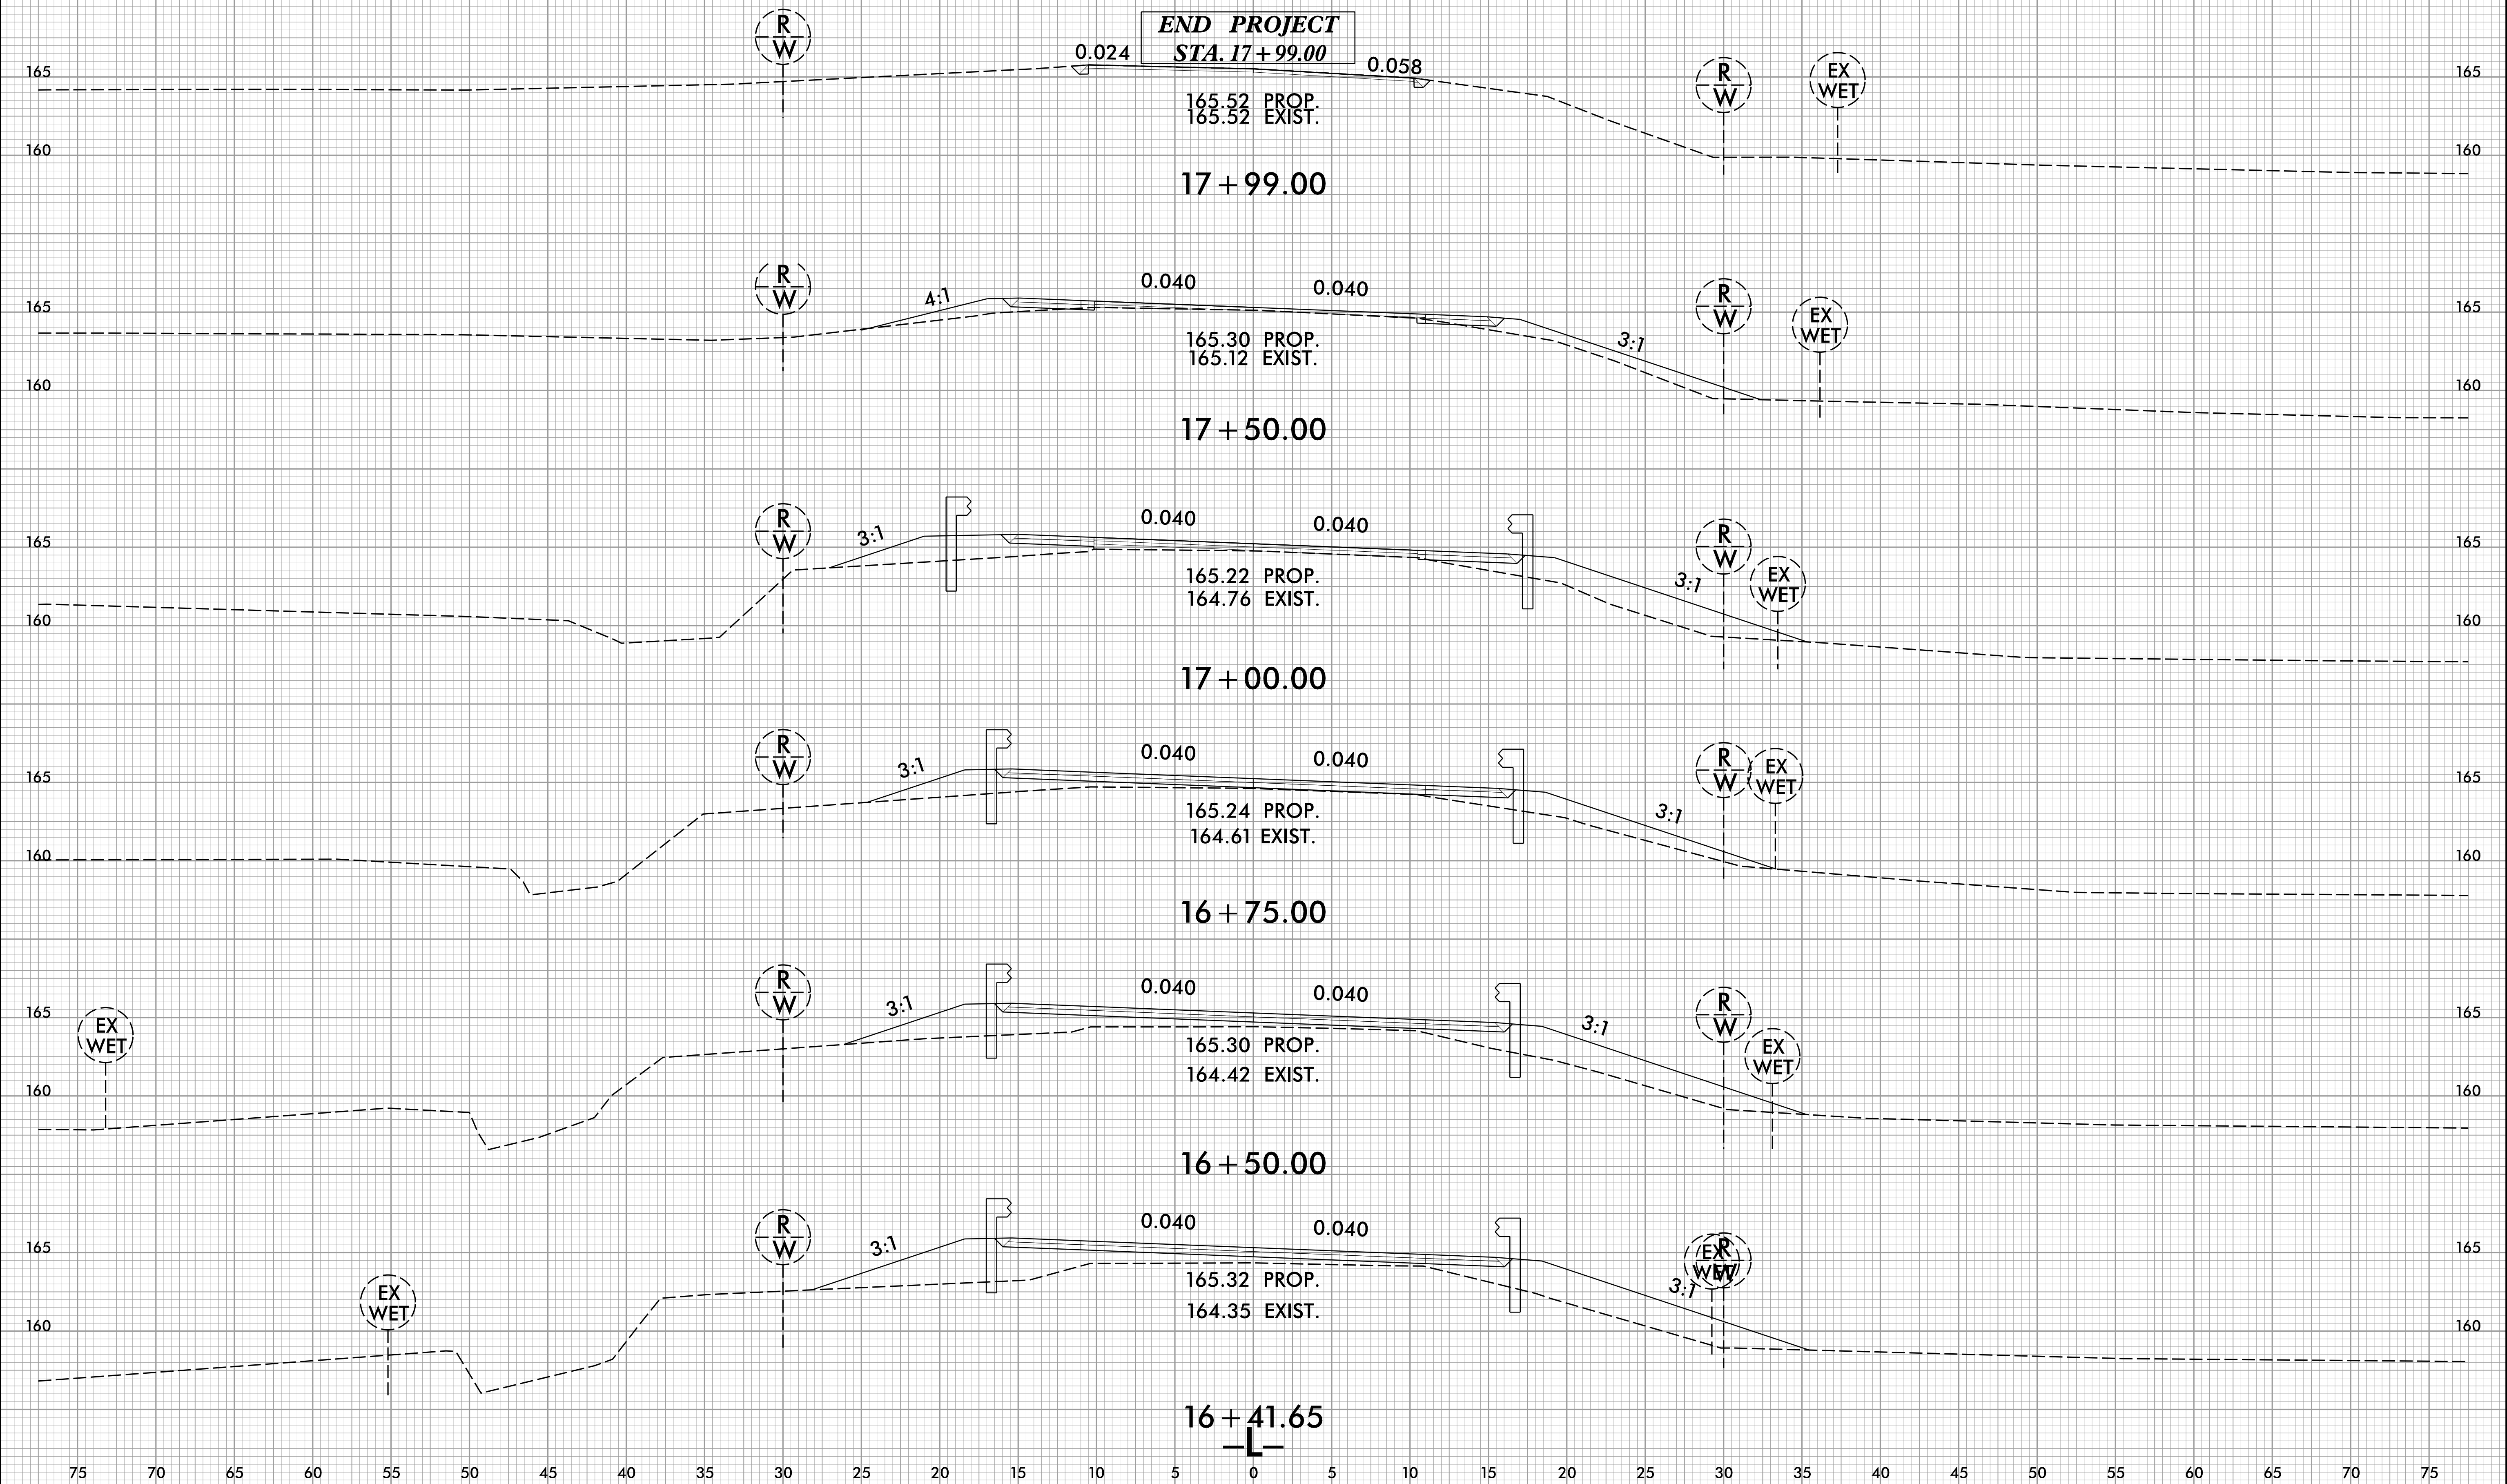

75 70 65 60 55 50 45 40 35 30 25 20 15 10 5 0 5 10 15 20 25 30 35 40 45 50 55 60 65 70 75

BRIDGE #810348



11/18/2019 11:22:22_P0Y_XPL.dgn