

09.08/99

TIP PROJECT: BR-0122

STATE OF NORTH CAROLINA
DIVISION OF HIGHWAYS

T.I.P. NO.	SHEET NO.
BR-0122	UO-1


NOTE:
ALL UTILITY WORK SHOWN ON THIS SHEET WILL BE DONE BY OTHERS. NO PAYMENT WILL BE MADE TO THE CONTRACTOR FOR UTILITY WORK SHOWN ON THIS SHEET.

**UTILITIES BY OTHERS PLANS
SAMPSON COUNTY**

LOCATION: BRIDGE NO. 810348 OVER BEAVERDAM CREEK
ON SR 1703 (OLD GOLDSBORO RD)


TYPE OF WORK: RELOCATION OF COMMUNICATION LINES.

NEWTON GROVE CITY LIMIT

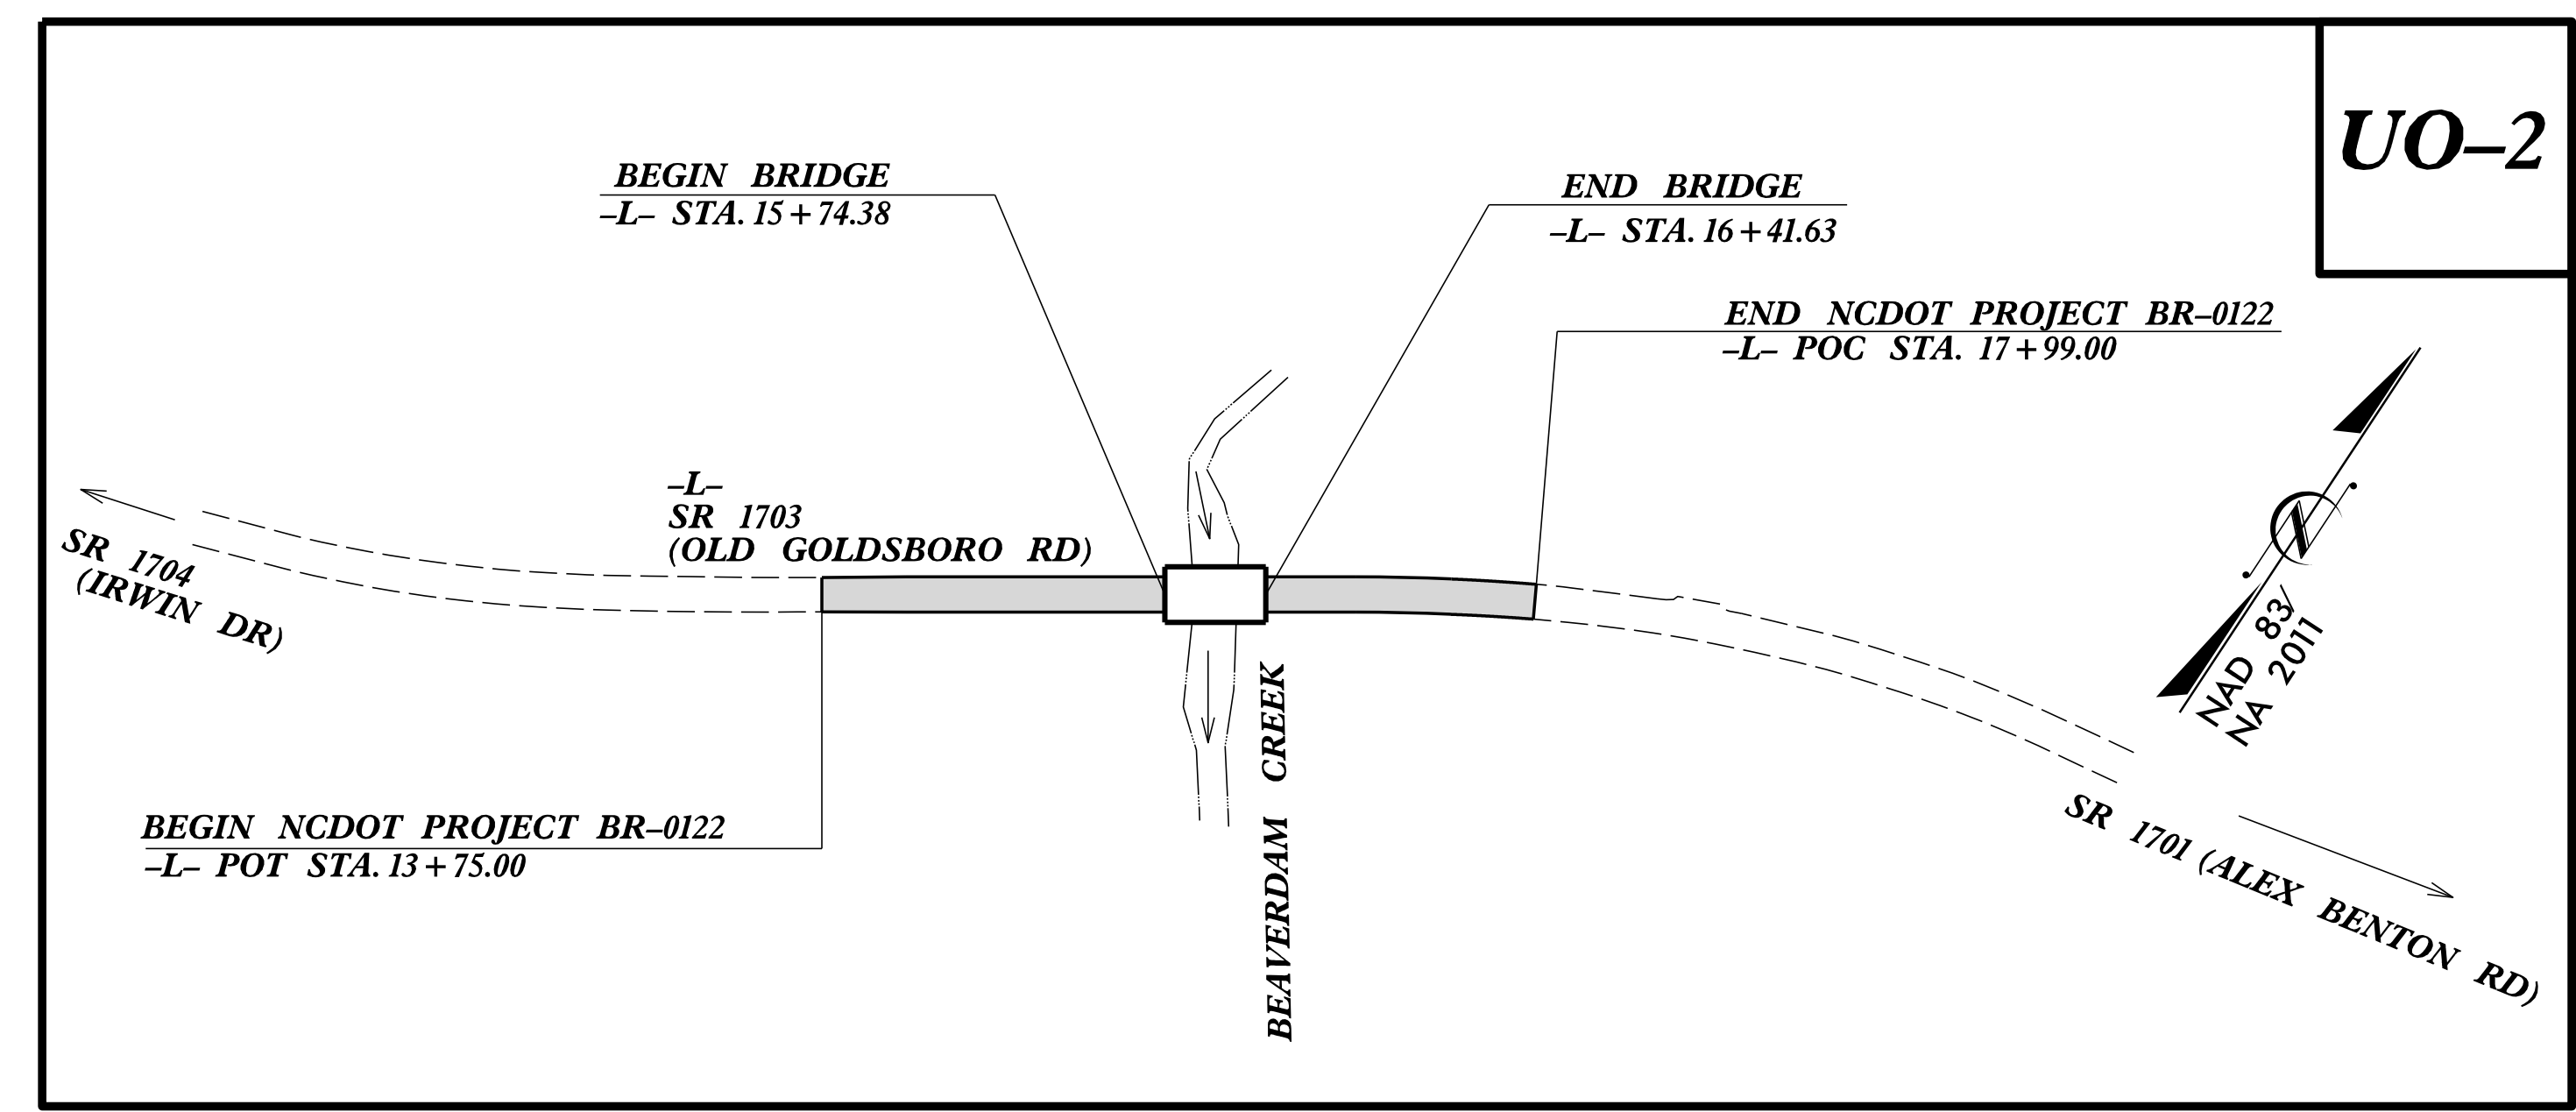

UO-2

GRAPHIC SCALES

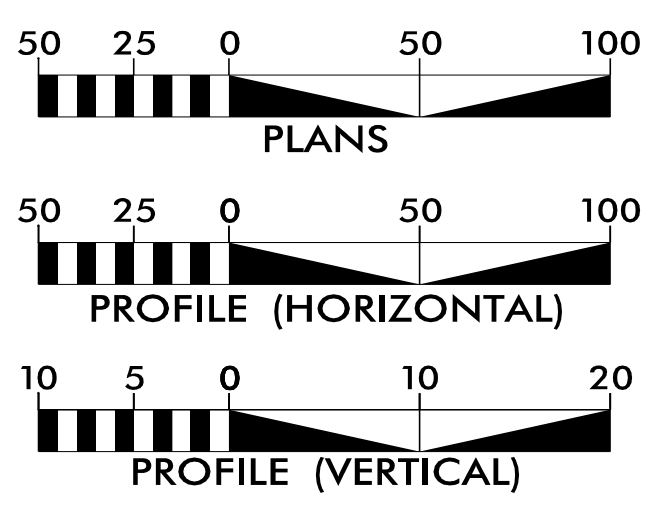

INDEX OF SHEETS

SHEET NO.:	DESCRIPTION:
UO-1	UBO TITLE SHEET
UO-2	UBO PLAN SHEETS

UTILITY OWNERS WITH CONFLICTS

- (A) COMMUNICATION - CENTURYLINK
- (B) COMMUNICATION - SPECTRUM

PREPARED IN THE OFFICE OF:

1223 Jones Franklin Rd.
Raleigh, N.C. 27606
License No. F-0377
Bus: 919 851 8077
Fax: 919 851 8107

TRANSPORTATION PLANNING/DESIGN - BRIDGE/STRUCTURE DESIGN
CIVIL/SITE DESIGN - GIS/GPS - CONSTRUCTION OBSERVATION

Tyron Stallings PROJECT UTILITY COORDINATOR

DIVISION OF HIGHWAYS
UTILITIES UNIT
1555 MAIL SERVICES CENTER
RALEIGH, NC 27699-1555
PHONE (919) 707-6690
FAX (919) 250-4151

Nabil Hamdan UTILITIES REGIONAL ENGINEER
Kelvin Martin EI UTILITIES ENGINEER
Kyle Pleasant UTILITIES AREA COORDINATOR
Larry M. James Jr. UTILITIES COORDINATOR

10/10/2019 10:00:00 AM U:\UBO\Proj\BR-0122-UO-1.TSH.dgn USER: Stallings

END NCDOT PROJECT BR-0122

-L- POC STA. 17+99.00

UTILITIES BY OTHERS


ALL PROPOSED UTILITY WORK SHOWN ON THIS SHEET WILL BE DONE BY OTHERS. NO PAYMENT WILL BE MADE TO THE CONTRACTOR FOR PROPOSED UTILITY WORK SHOWN ON THIS SHEET.

1223 Jones Franklin Rd.
Raleigh, N.C. 27606
License No. F-0377
Bus: 919 851 8077
Fax: 919 851 8107

WETHERILL ENGINEERING

TRANSPORTATION PLANNING/DESIGN - BRIDGE/STRUCTURE DESIGN
CIVIL/SITE DESIGN - GIS/GPS - CONSTRUCTION OBSERVATION

PROJECT REFERENCE NO. BR-0122	SHEET NO. U0-2
THIS SHEET CORRESPONDS TO RDY-4	

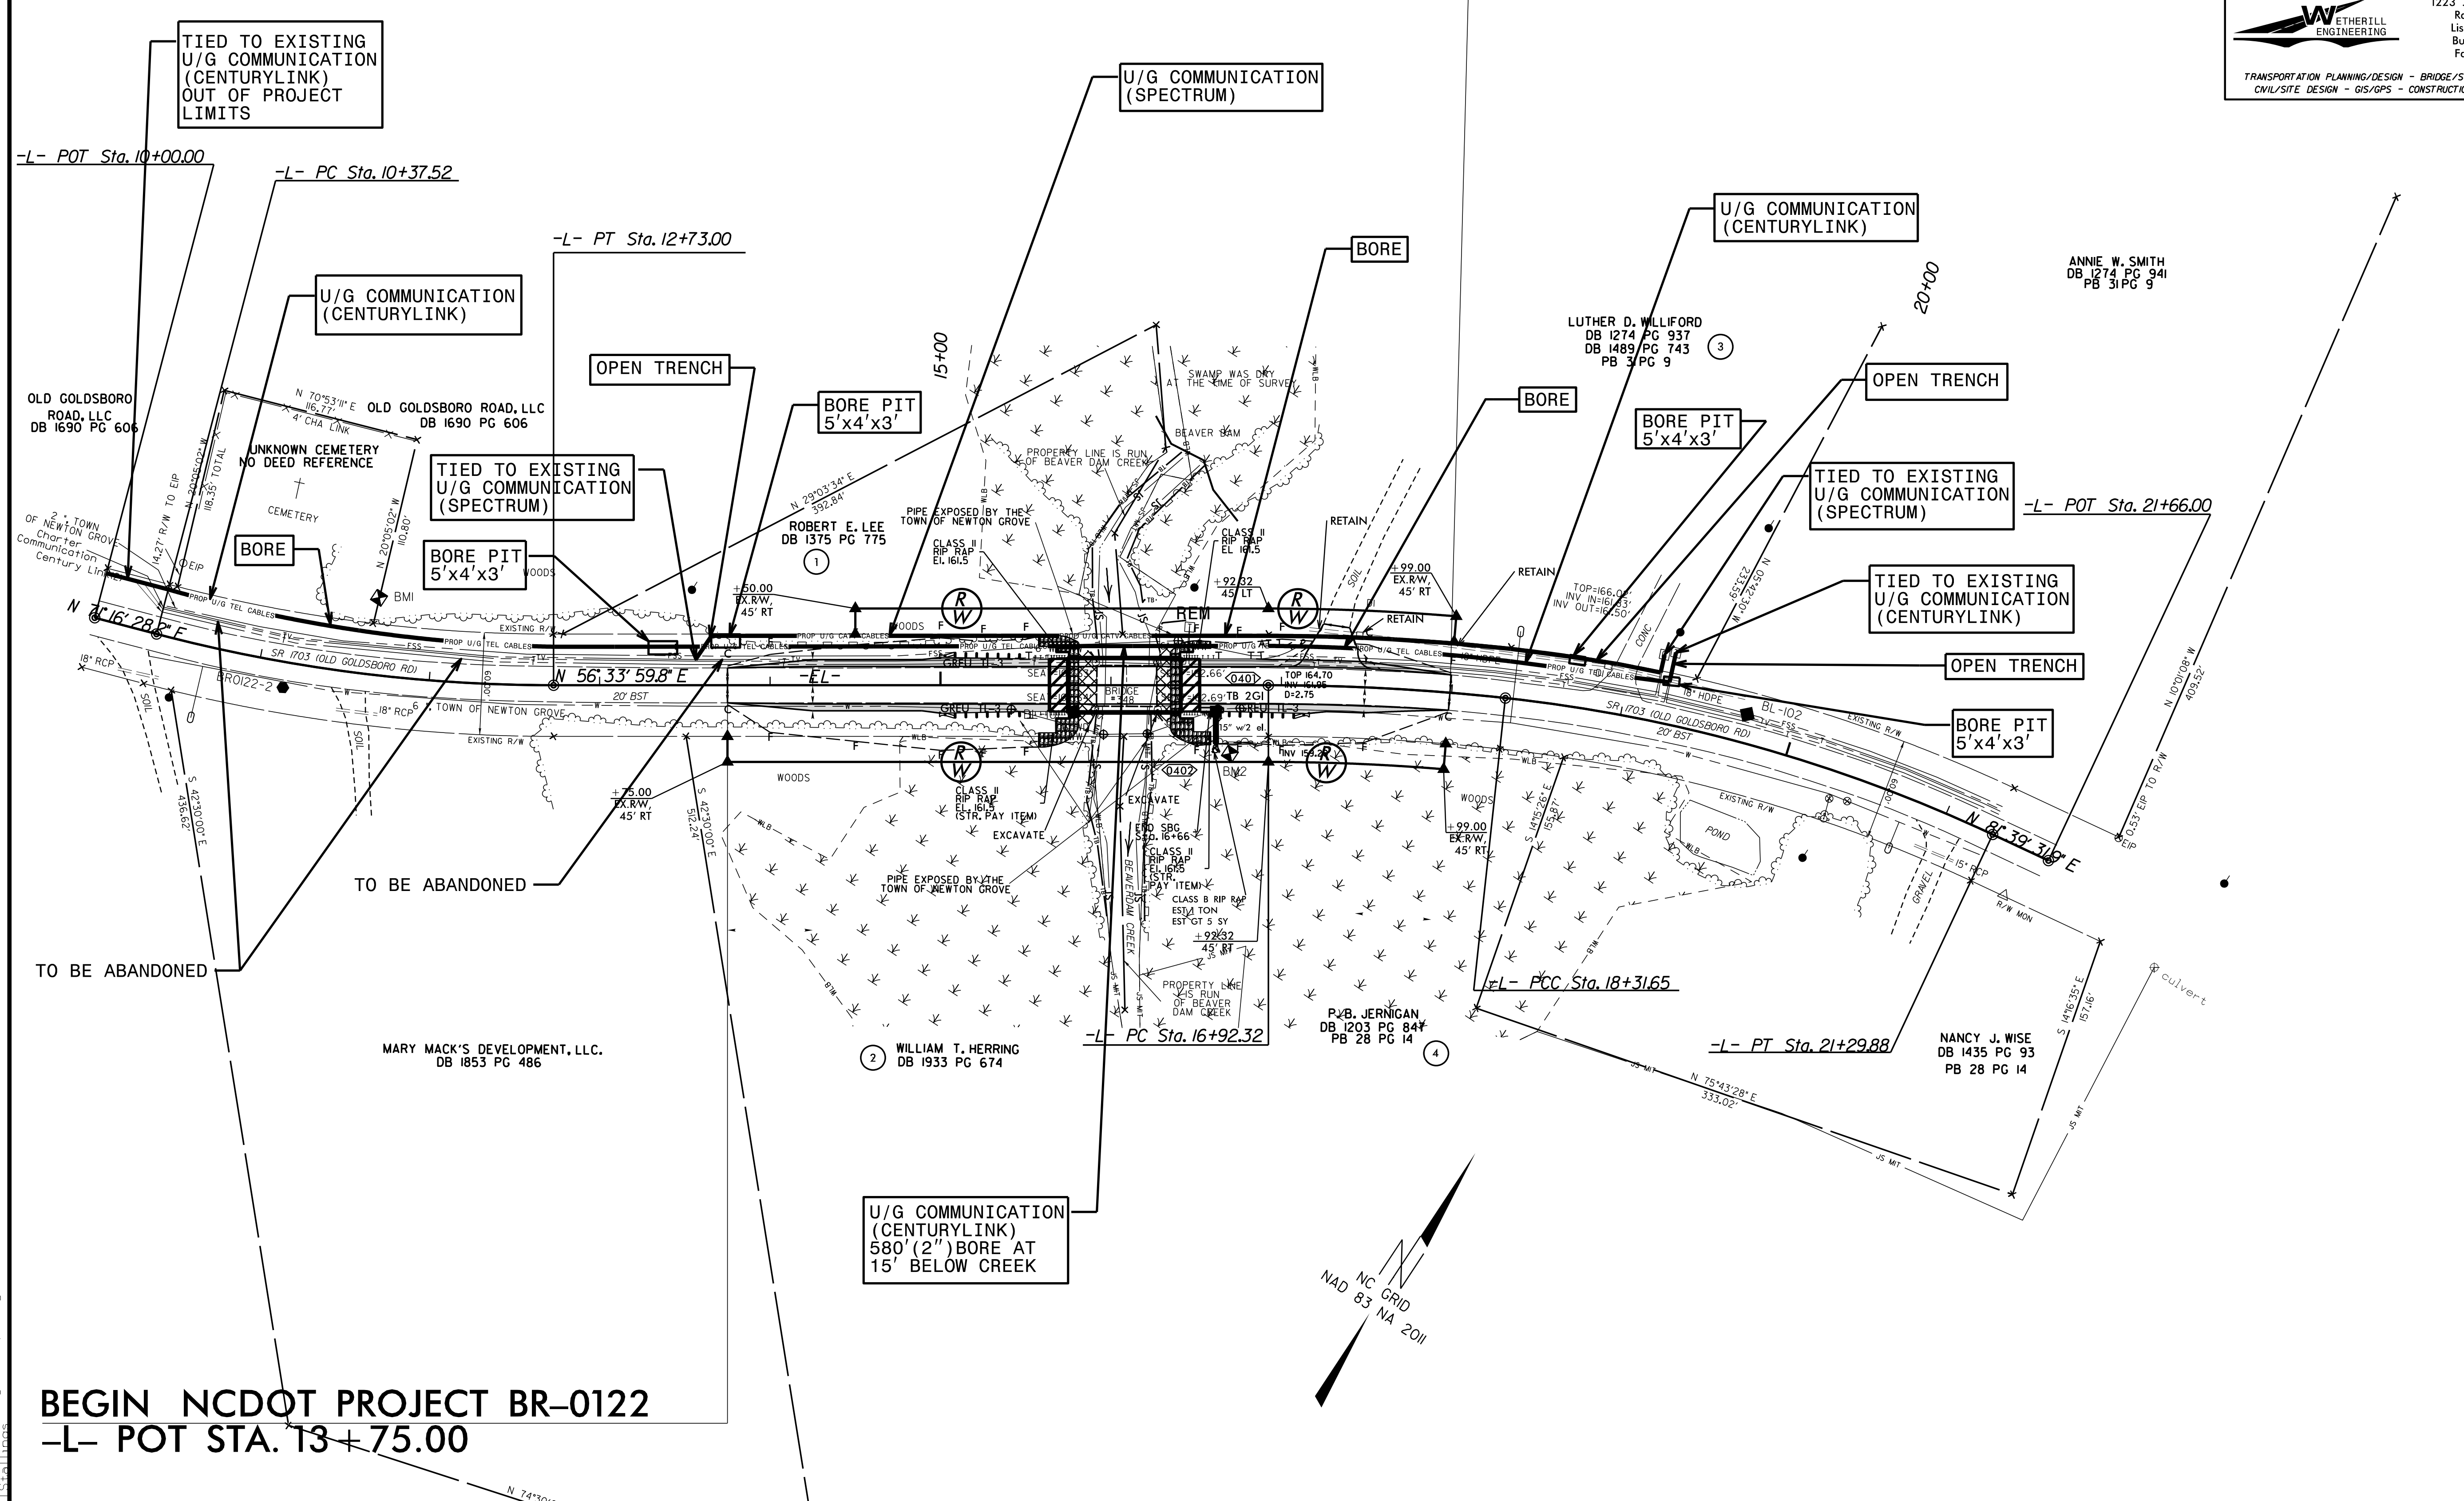

BEGIN NCDOT PROJECT BR-0122
-L- POT STA. 13+75.00

5/14/99
 10/10/2009 ut_rdy4_uo2_psh.dgn
 LIST:R:\11111111