

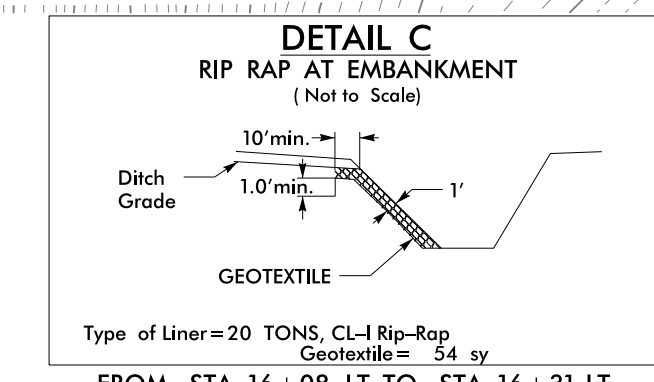
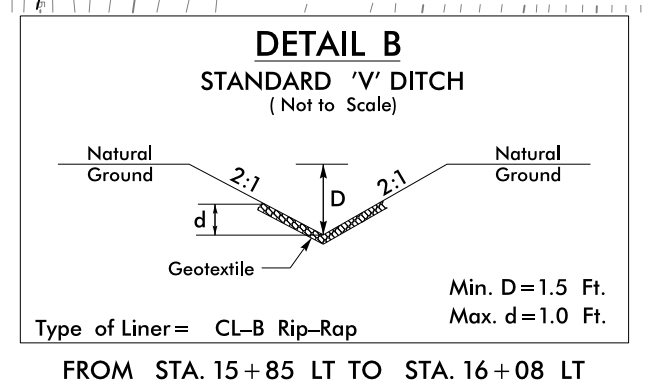


**CLEARING AND GRUBBING
 EROSION CONTROL FOR
 CONSTRUCTION SHEET 4**

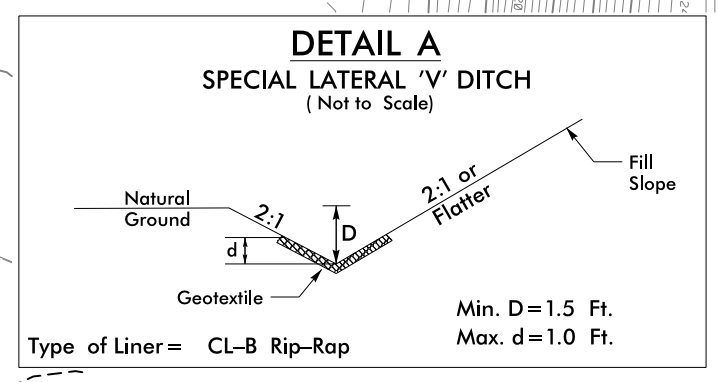

NAD 83 NA 2011

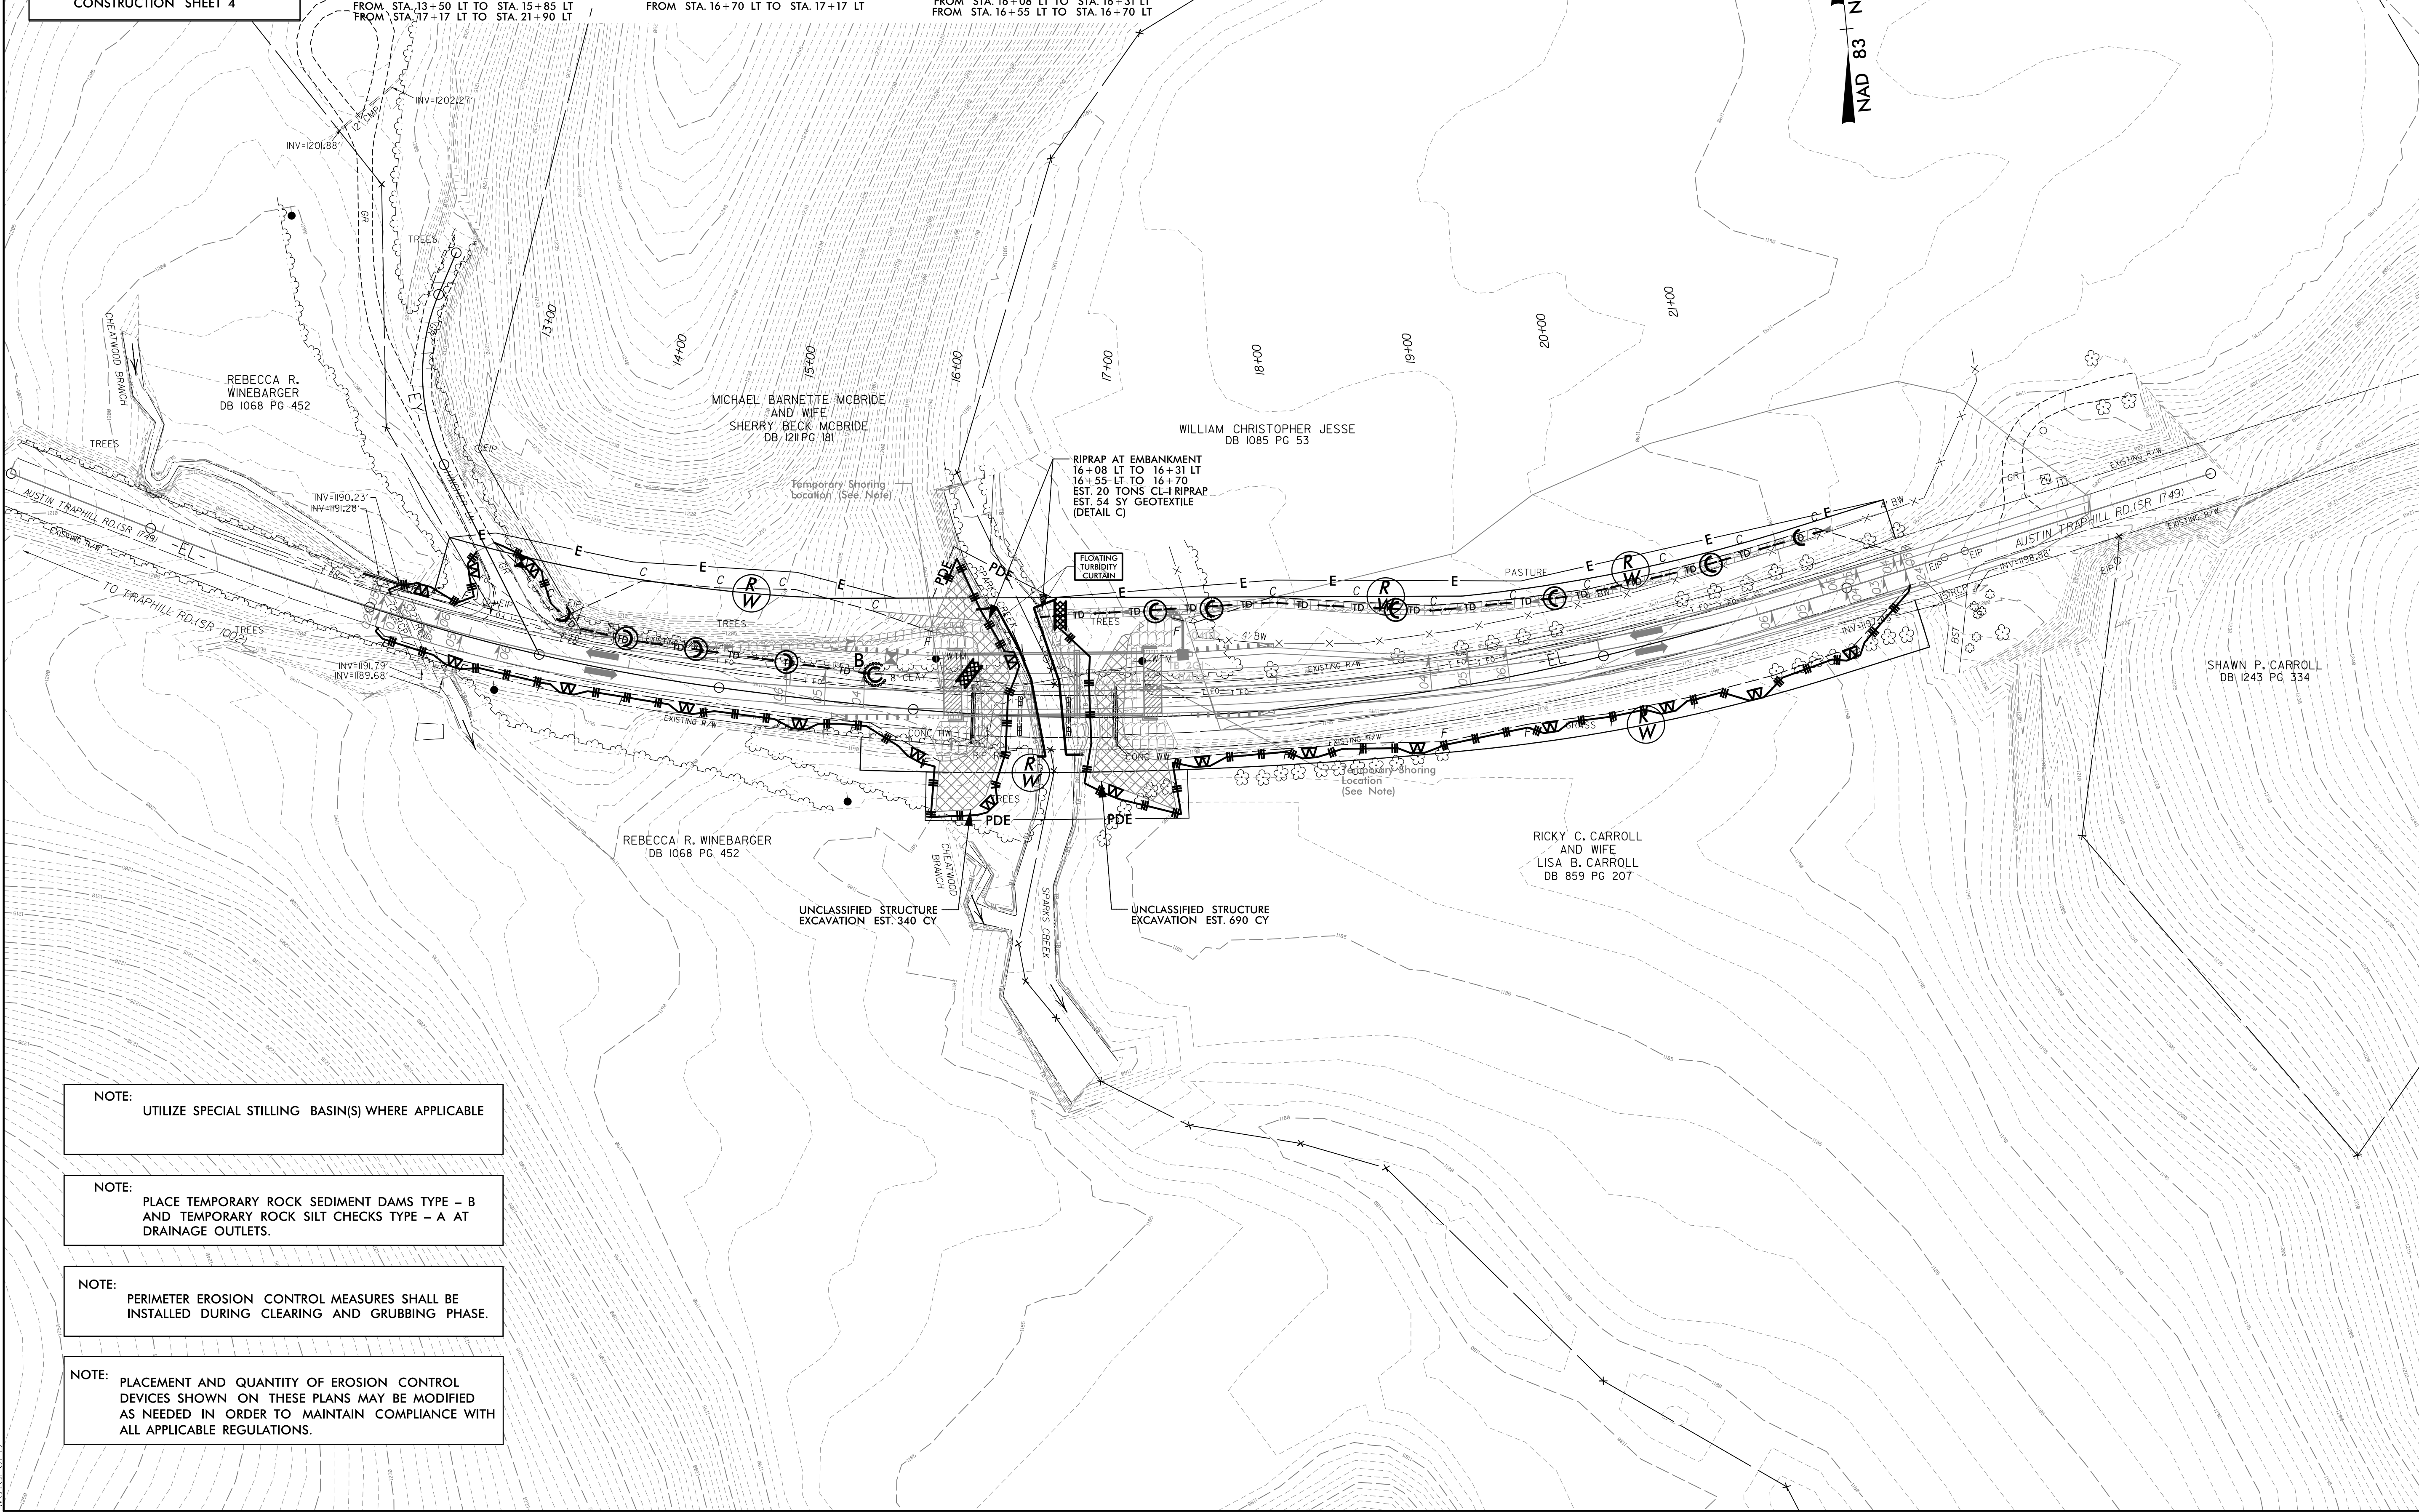

NOTE:
 UTILIZE SPECIAL STILLING BASIN(S) WHERE APPLICABLE

NOTE:
 PLACE TEMPORARY ROCK SEDIMENT DAMS TYPE - B AND TEMPORARY ROCK SILT CHECKS TYPE - A AT DRAINAGE OUTLETS.

NOTE:
 PERIMETER EROSION CONTROL MEASURES SHALL BE INSTALLED DURING CLEARING AND GRUBBING PHASE.

NOTE:
 PLACEMENT AND QUANTITY OF EROSION CONTROL DEVICES SHOWN ON THESE PLANS MAY BE MODIFIED AS NEEDED IN ORDER TO MAINTAIN COMPLIANCE WITH ALL APPLICABLE REGULATIONS.