


### UTILITIES BY OTHERS

**NOTE:**  
ALL UTILITY WORK SHOWN ON THIS SHEET WILL BE DONE BY OTHERS. NO PAYMENT WILL BE MADE TO THE CONTRACTOR FOR UTILITY WORK SHOWN ON THIS SHEET.



NAD 83 NA 2011

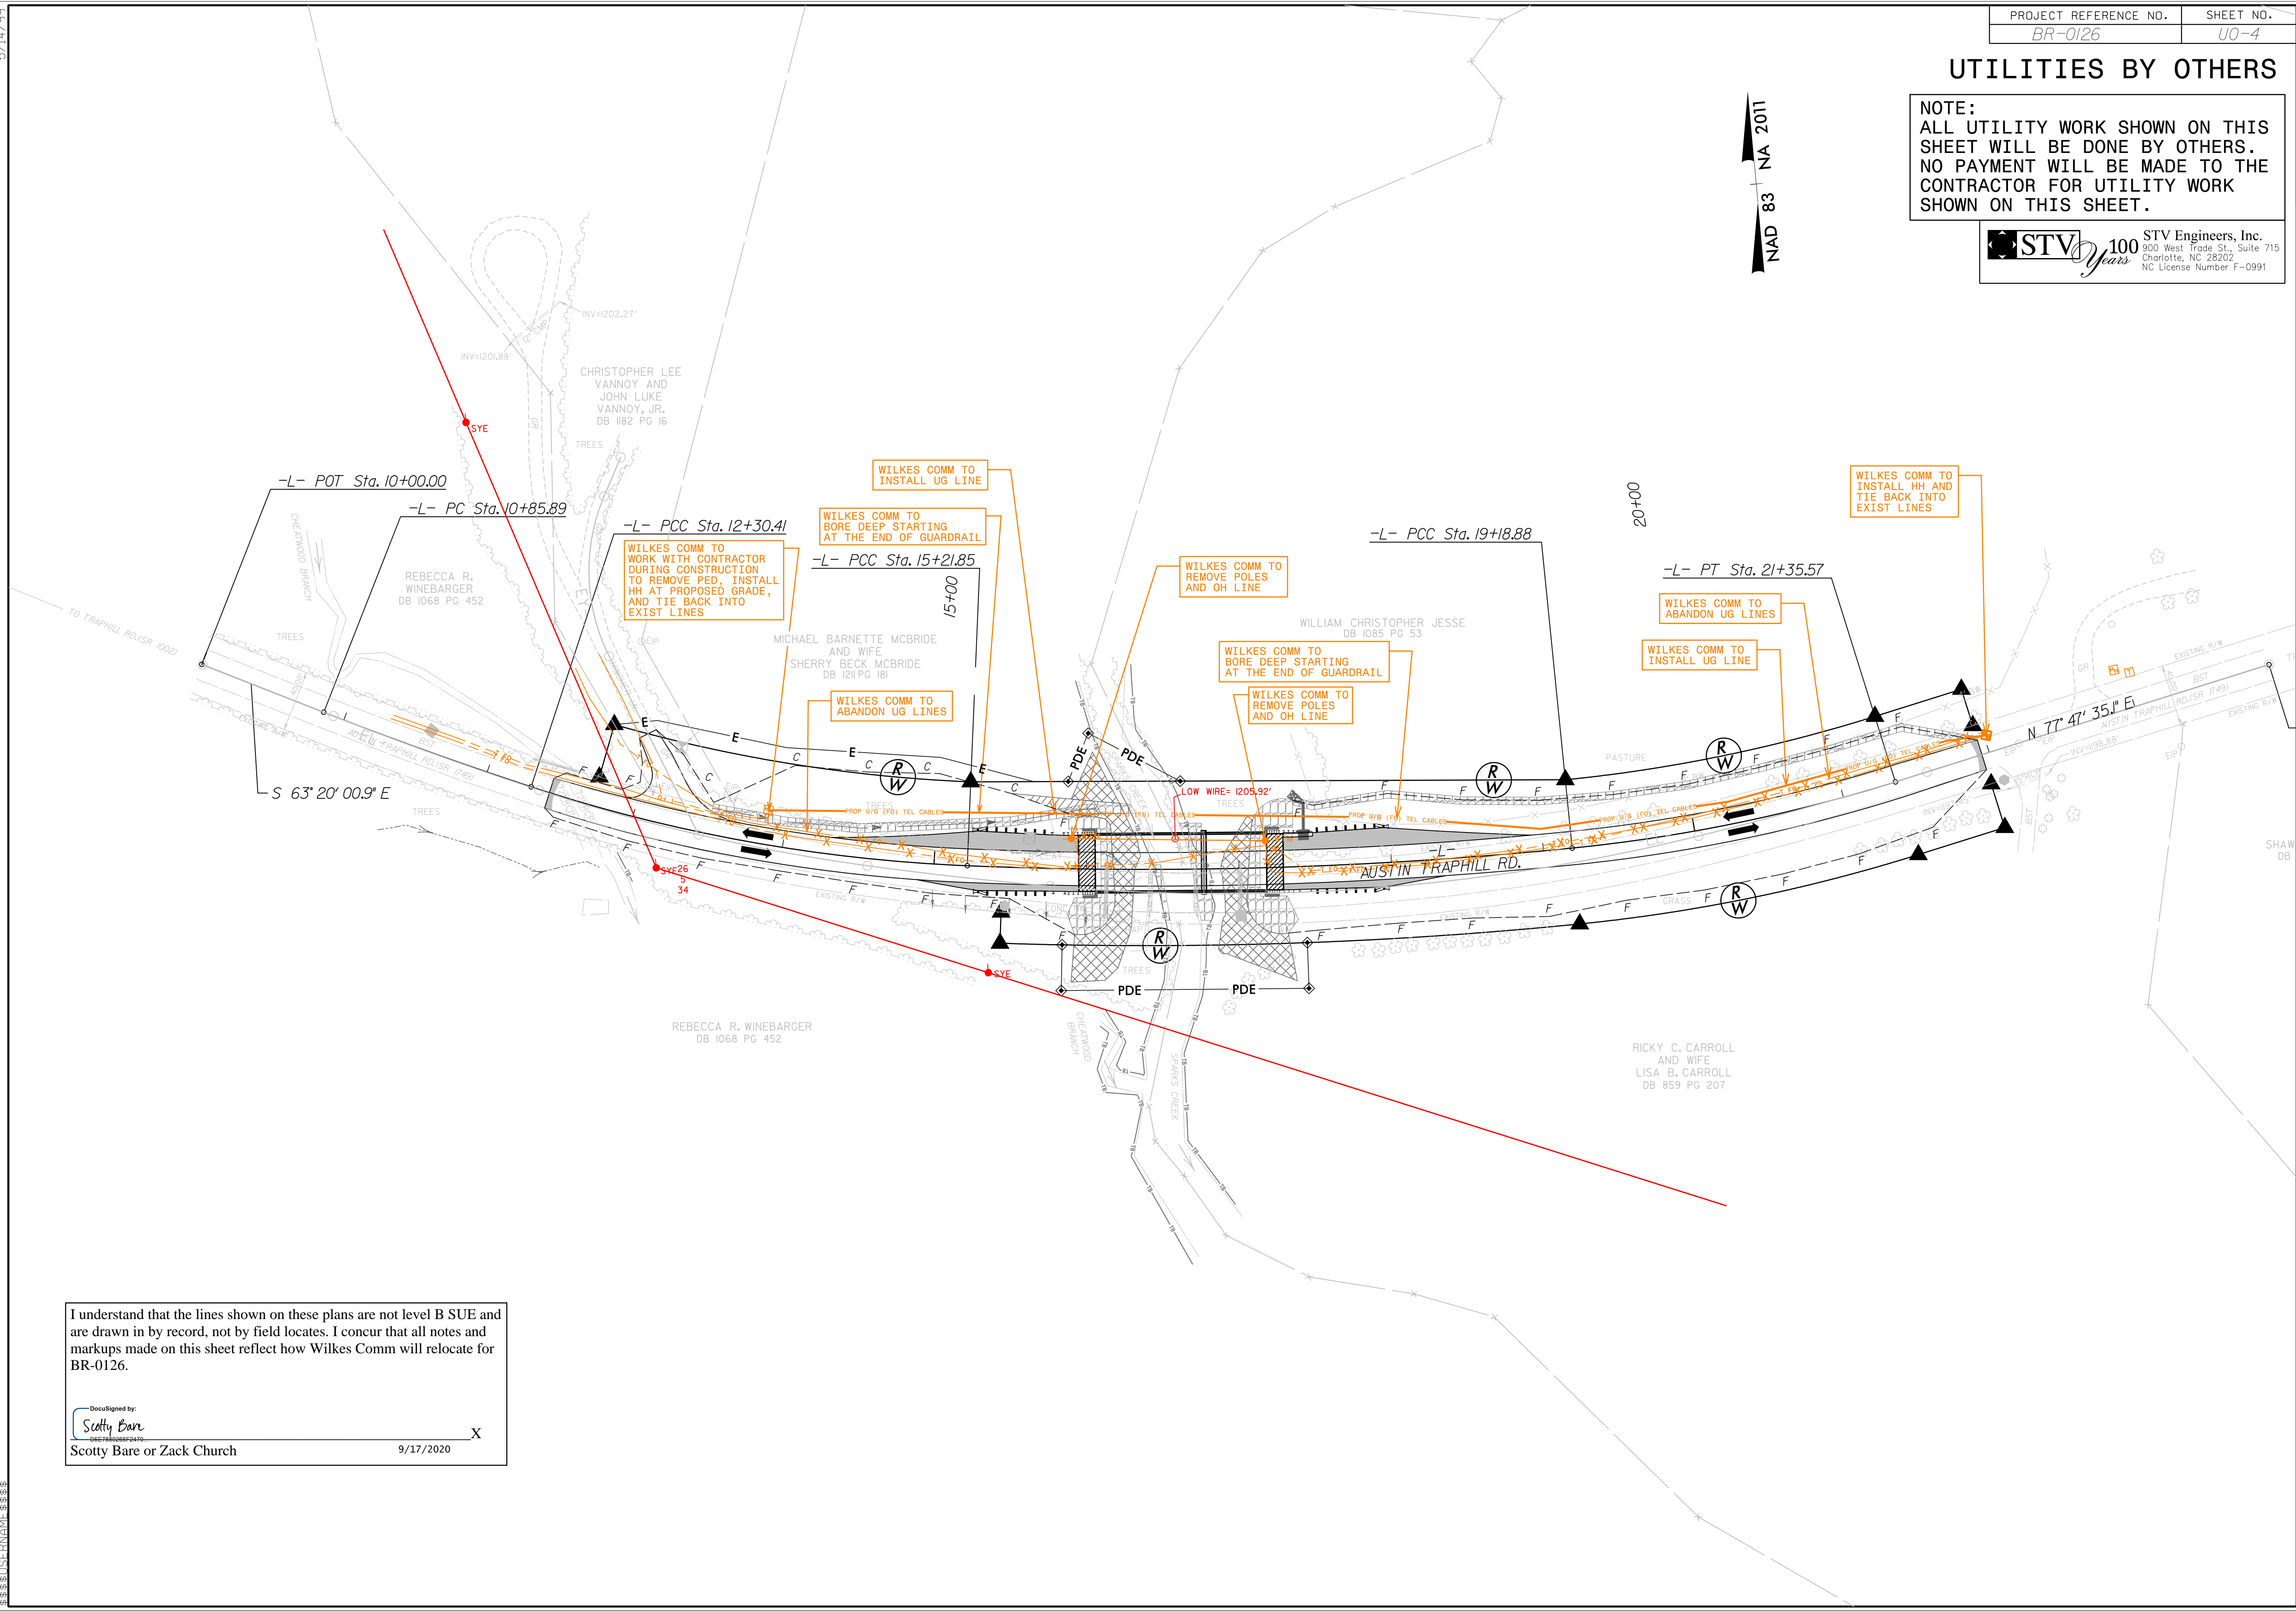

I understand that the lines shown on these plans are not level B SUE and are drawn in by record, not by field locates. I concur that all notes and markups made on this sheet reflect how Wilkes Comm will relocate for BR-0126.

DocuSigned by:  
*Scotty Bare*  
0627880882470 X  
Scotty Bare or Zack Church 9/17/2020

5/14/20