

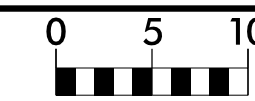
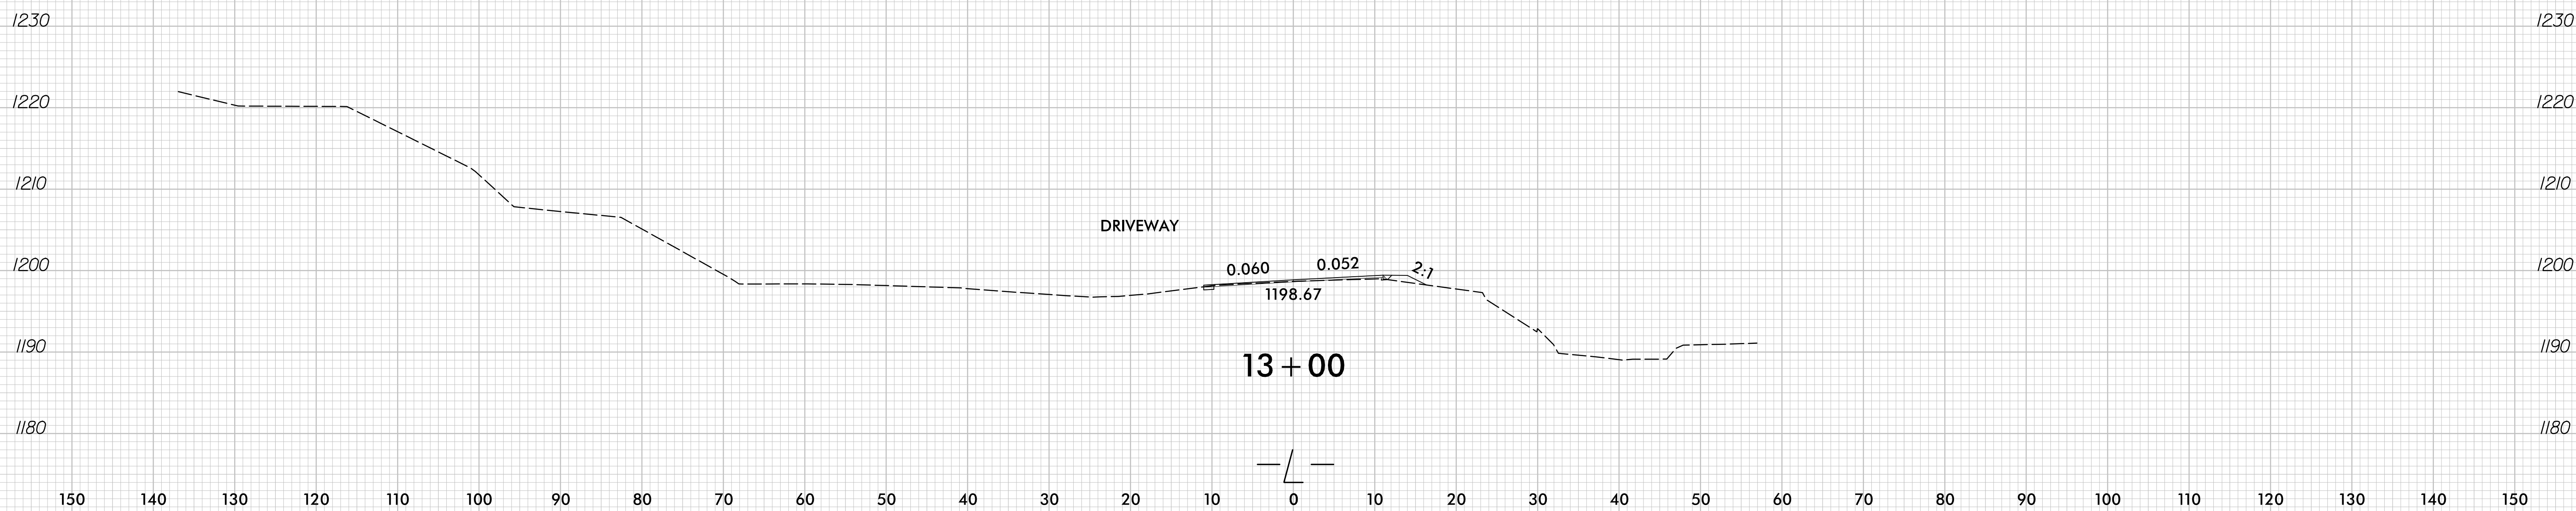


6/23/16

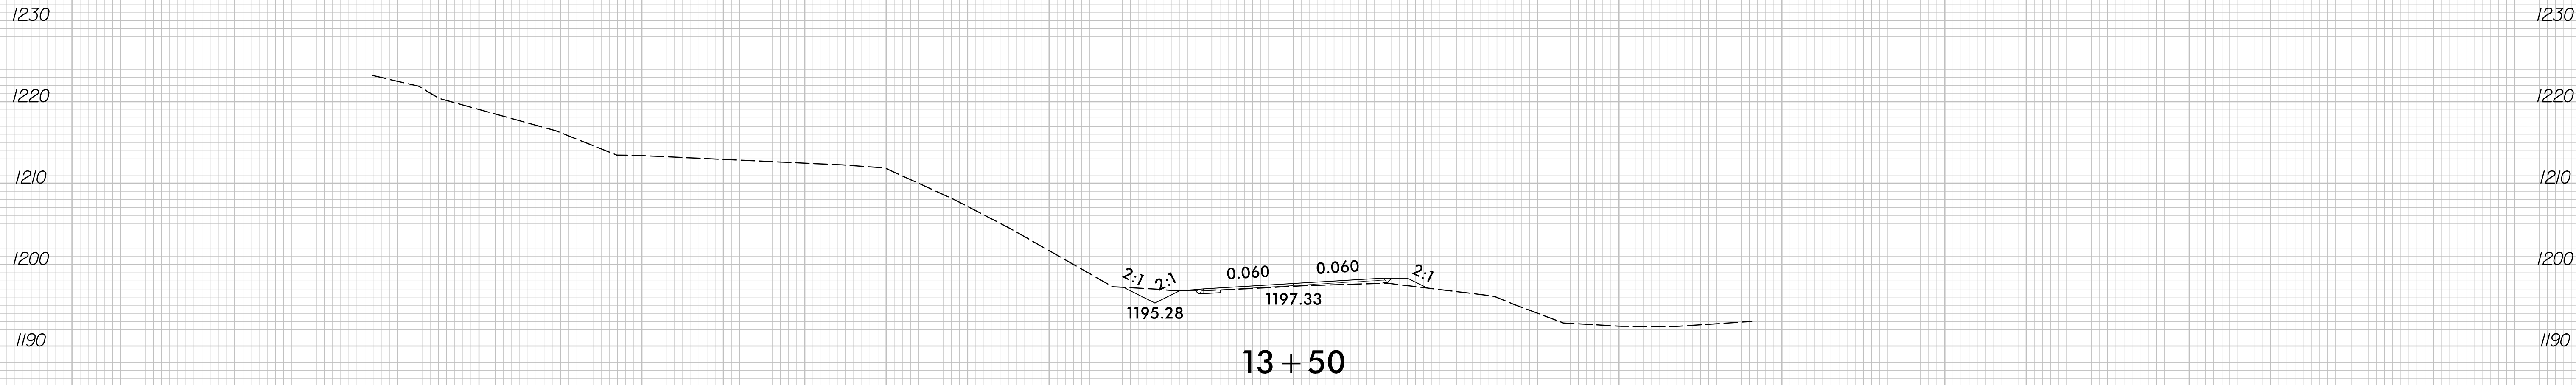

PROJ. REFERENCE NO.	SHEET NO.
BR-0126	X-2

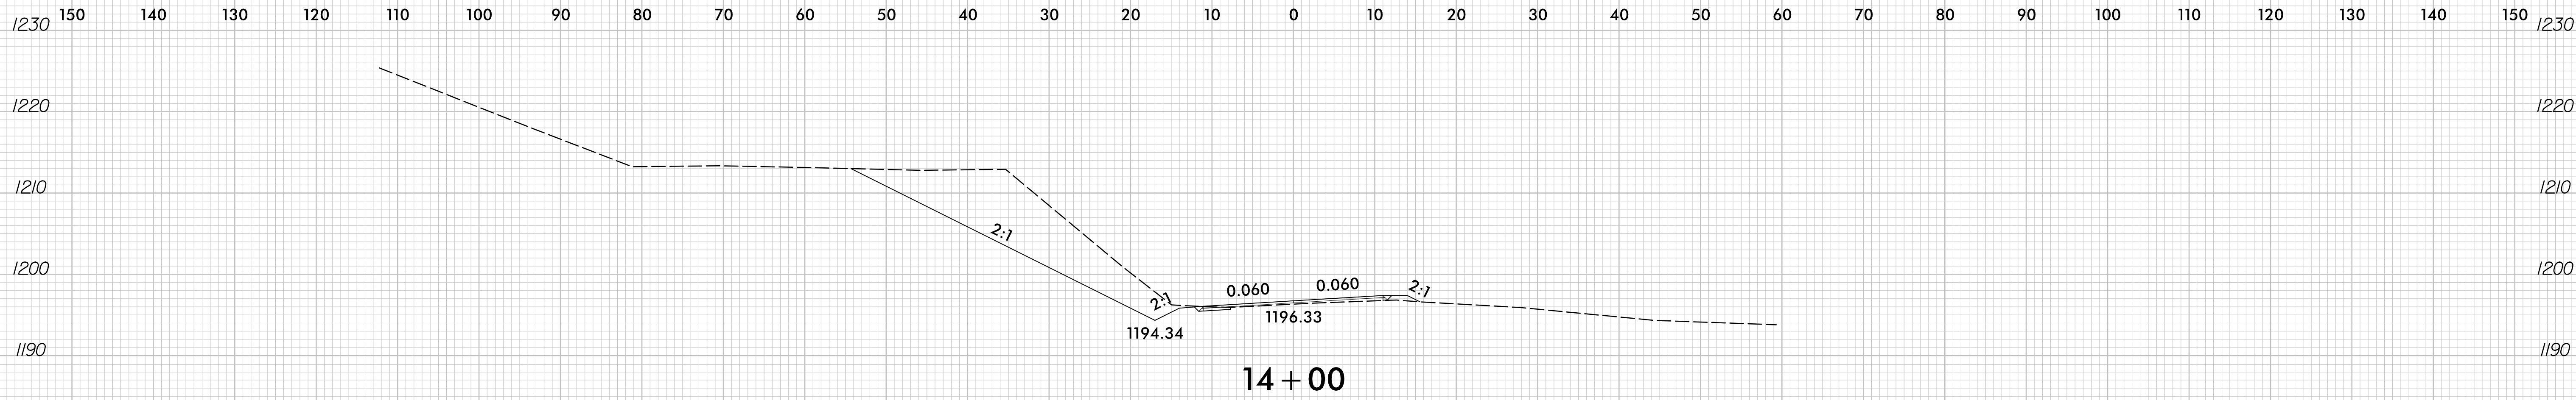

4/23/2020  
 R:\Roadway\CorridorModeling\BR0126.RDY\_XPL.dgn  
 Plain