


TOTAL BILL OF MATERIAL

BRIDGE NO.	INCIDENTAL MILLING	ASPHALT CONCRETE SURFACE COURSE TYPE S9.5B	ASPHALT BINDER FOR PLANT MIX	INDUCTIVE LOOP SAWCUT	LEAD IN CABLE	GROOVING BRIDGE FLOORS	REINFORCING STEEL	POLLUTION CONTROL	CLASS II, SURFACE PREPARATION	CLASS III, SURFACE PREPARATION	CONCRETE REPAIRS	SHOTCRETE REPAIRS	EPOXY RESIN INJECTION	MOLDED RUBBER SEGMENTAL EXPANSION JOINT	PAINTING CONTAINMENT FOR BRIDGE #--	SPOT PAINTING OF STEEL STRUCTURE REPAIR AREAS	CLEANING & REPAINTING OF BRIDGE #--
	SO. YDS.	TONS	TONS	LIN. FT.	LIN. FT.	SO. FT.	LBS.	LUMP SUM	SO. YDS.	SO. YDS.	CU. FT.	CU. FT.	LIN. FT.	LUMP SUM	LUMP SUM	LUMP SUM	LUMP SUM
481	1067.0	100.0	7.0	200.0	100.0	14,034.8	40.0	LUMP SUM	643.6	--	--	73.5	21.5	--	LUMP SUM	LUMP SUM	--
495	682.2	60.0	5.0	--	--	15,181.6	--	LUMP SUM	169.3	--	1.5	125.3	29.0	--	LUMP SUM	--	--
705	--	--	--	--	--	50,571.0	--	LUMP SUM	0.9	14.9	10.1	120.7	737.8	LUMP SUM	LUMP SUM	--	LUMP SUM
TOTALS	1749.2	160.0	12.0	200.0	100.0	79,787.4	40.0	LUMP SUM	813.8	14.9	11.6	319.5	788.3	LUMP SUM	LUMP SUM	LUMP SUM	LUMP SUM

BRIDGE NO.	CLEANING & PAINTING OF EXISTING WEATHERING STEEL FOR BRIDGE #--	VOLUMETRIC MIXER	POURABLE SILICONE JOINT SEALANT	FOAM JOINT SEALS FOR PRESERVATION	LATEX MODIFIED CONCRETE OVERLAY- EARLY STRENGTH	CONCRETE FOR DECK REPAIR	ELASTOMERIC CONCRETE FOR PRESERVATION	BEAM REPAIR	BOLTED BEAM REPAIR	BRIDGE JOINT DEMOLITION	JOINT REPAIR	EPOXY COATING	SCARIFYING BRIDGE DECK	HYDRO-DEMOLITION OF BRIDGE DECK	PLACING AND FINISHING LATEX MODIFIED CONCRETE OVERLAY- EARLY STRENGTH	TYPE I BRIDGE JACKING FOR BRIDGE NO. --
	LUMP SUM	LUMP SUM	LIN. FT.	LIN. FT.	CU. YDS.	CU. FT.	CU. FT.	LBS.	LBS.	SO. FT.	SO. FT.	SO. FT.	SO. YDS.	SO. YDS.	SO. YDS.	EA.
481	--	LUMP SUM	128.4	128.4	114.0	1327.4	31.2	173.1	126.5	131.2	--	852.9	1643.2	1643.2	1643.2	7
495	LUMP SUM	LUMP SUM	156.0	136.0	73.4	365.2	34.0	379.5	61.3	136.0	--	730.6	1798.5	1798.5	1798.5	2
705	--	LUMP SUM	--	306.9	246.8	79.7	69.9	192.5	38.3	263.2	373.0	2838.6	5941.5	5941.5	5941.5	--
TOTALS	LUMP SUM	LUMP SUM	284.4	571.3	434.2	1772.3	135.1	745.1	226.1	530.4	373.0	4422.1	9383.2	9383.2	9383.2	9

PROJECT NO. 15BPR.40
BUNCOMBE COUNTY
 BRIDGE NO. 100481, 100495
100705

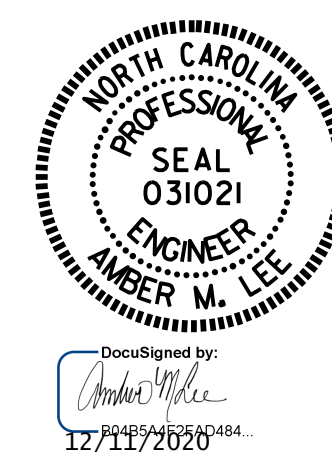

STATE OF NORTH CAROLINA
 DEPARTMENT OF TRANSPORTATION
 RALEIGH

TOTAL BILL OF MATERIAL

DRAWN BY : M. G. SHAIKH DATE : 03/2019
 CHECKED BY : A.M. LEE, PE DATE : 03/2019

DOCUMENT NOT CONSIDERED
 FINAL UNLESS ALL
 SIGNATURES COMPLETED

REVISIONS						SHEET NO.
NO.	BY:	DATE:	NO.	BY:	DATE:	S-1
1			3			TOTAL SHEETS
2			4			75