

### AS-BUILT REPAIR QUANTITY TABLE

#### DECK SURFACE REPAIR SPAN C

	ESTIMATE	ACTUAL
CONCRETE FOR DECK REPAIR	663.7 CU. FT.	
CLASS II SURFACE PREPARATION	321.8 SQ. YDS.	
LMC-ES MATERIALS	44.4 CU. YDS.	
PLACING & FINISHING LMC-ES OVERLAY	640.1 SQ. YDS.	
SCARIFYING BRIDGE DECK	640.1 SQ. YDS.	
HYDRO-DEMOLITION OF BRIDGE DECK	640.1 SQ. YDS.	
GROOVING BRIDGE FLOORS	5481.1 SQ. FT.	
BRIDGE JOINT DEMOLITION	32.8 SQ. FT.	

### AS-BUILT REPAIR QUANTITY TABLE

#### DECK SURFACE REPAIR SPAN D


	ESTIMATE	ACTUAL
CONCRETE FOR DECK REPAIR	0.0 CU. FT.	
CLASS II SURFACE PREPARATION	0.0 SQ. YDS.	
LMC-ES MATERIALS	12.6 CU. YDS.	
PLACING & FINISHING LMC-ES OVERLAY	181.5 SQ. YDS.	
SCARIFYING BRIDGE DECK	181.5 SQ. YDS.	
HYDRO-DEMOLITION OF BRIDGE DECK	181.5 SQ. YDS.	
GROOVING BRIDGE FLOORS	1536.3 SQ. FT.	
BRIDGE JOINT DEMOLITION	32.8 SQ. FT.	



#### NOTES

PAYMENT FOR CLASS II SURFACE PREPARATION IS BASED ON THE SQUARE FEET OF ADDITIONAL DEMOLITION REQUIRED FOLLOWING INITIAL HYDRO-DEMOLITION OF THE BRIDGE DECK. SEE SPECIAL PROVISIONS.

REPAIR LOCATIONS AND ESTIMATED QUANTITIES ARE BASED ON THE BEST INFORMATION AVAILABLE. IF ADDITIONAL REPAIRS NOT SHOWN ON THE DRAWINGS ARE DEEMED NECESSARY BY THE ENGINEER, THE ENGINEER WILL NOTE ON THE DRAWINGS THE APPROXIMATE LOCATIONS AND DESCRIPTION OF THE REPAIRS AND ENTER THE ACTUAL QUANTITIES INTO THE AS-BUILT REPAIR QUANTITY TABLE.


FOR SECTION A-A, AND B-B. SEE "JOINT DETAILS LMC OVERLAY", SHEET.

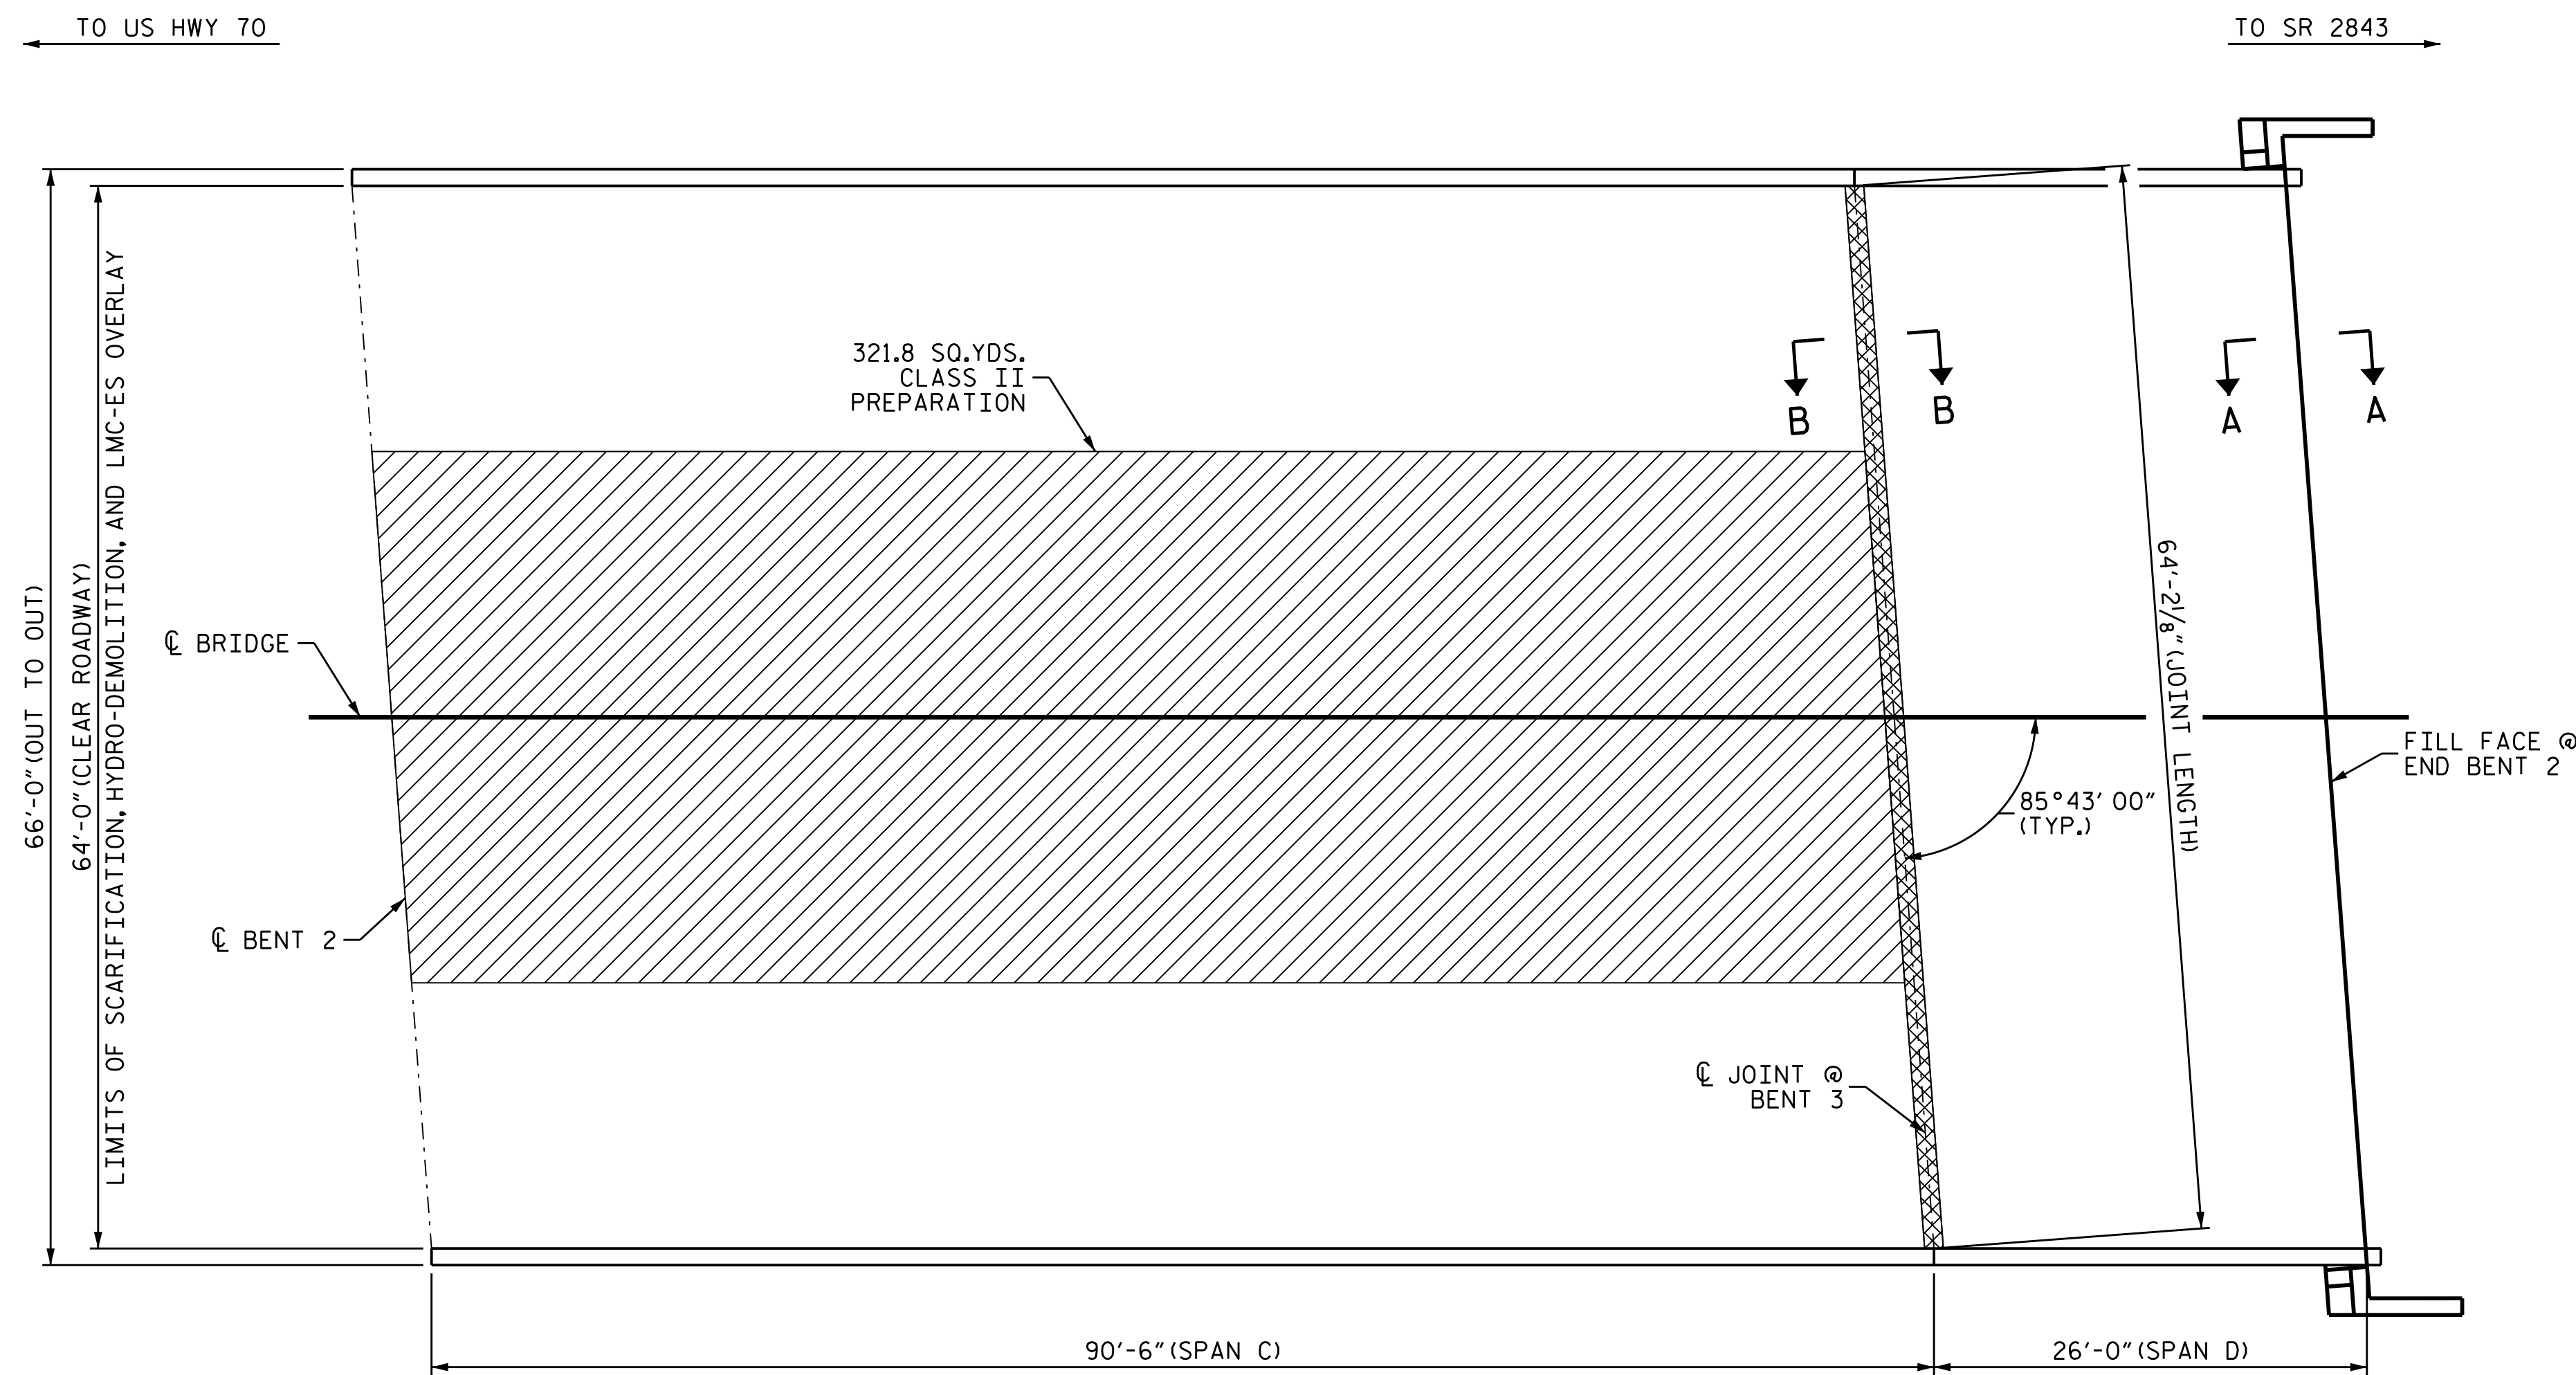

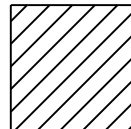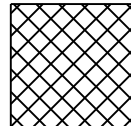	CLASS II SURFACE PREPARATION
	BRIDGE JOINT DEMOLITION

PROJECT NO. 15BPR.40  
BUNCOMBE COUNTY  
 BRIDGE NO. 100481

SHEET 2 OF 2

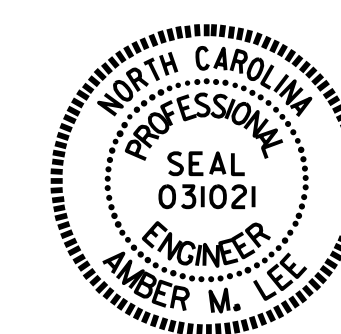

Designed by  
*Amber M. Lee*  
 BOARD # 031021  
 5/29/2019

STATE OF NORTH CAROLINA  
 DEPARTMENT OF TRANSPORTATION  
 RALEIGH

### DECK SURFACE REPAIR SPANS C & D

DRAWN BY : R.L. PUTEK DATE : 01/2019  
 CHECKED BY : A.M. LEE DATE : 03/2019

NO.	REVISIONS			NO.	REVISIONS			SHEET NO.
	BY:	DATE:			BY:	DATE:		
1				3			S1-05	
2				4			TOTAL SHEETS 18	

DOCUMENT NOT CONSIDERED  
 FINAL UNLESS ALL  
 SIGNATURES COMPLETED