

# AS-BUILT REPAIR QUANTITY TABLE

## DECK SURFACE REPAIR SPAN B



	ESTIMATE	ACTUAL
CONCRETE FOR DECK REPAIR	358.8 CU. FT.	
CLASS II SURFACE PREPARATION	166.4 SQ. YDS.	
LMC-ES MATERIALS	44.3 CU. YDS.	
PLACING & FINISHING LMC-ES OVERLAY	1062.8 SQ. YDS.	
SCARIFYING BRIDGE DECK	1062.8 SQ. YDS.	
HYDRO-DEMOLITION OF BRIDGE DECK	1062.8 SQ. YDS.	
BRIDGE GROOVING FLOORS	9143.3 SQ. FT.	
BRIDGE JOINT DEMOLITION	68.0 SQ. FT.	

### NOTES

PAYMENT FOR CLASS II SURFACE PREPARATION IS BASED ON THE SQUARE FEET OF ADDITIONAL DEMOLITION REQUIRED FOLLOWING INITIAL HYDRO-DEMOLITION OF THE BRIDGE DECK. SEE SPECIAL PROVISIONS.

REPAIR LOCATIONS AND ESTIMATED QUANTITIES ARE BASED ON THE BEST INFORMATION AVAILABLE. IF ADDITIONAL REPAIRS NOT SHOWN ON THE DRAWINGS ARE DEEMED NECESSARY BY THE ENGINEER, THE ENGINEER WILL NOTE ON THE DRAWINGS THE APPROXIMATE LOCATIONS AND DESCRIPTION OF THE REPAIRS AND ENTER THE ACTUAL QUANTITIES INTO THE AS-BUILT REPAIR QUANTITY TABLE.


FOR SECTION B-B. SEE "JOINT DETAILS LMC OVERLAY", SHEET.

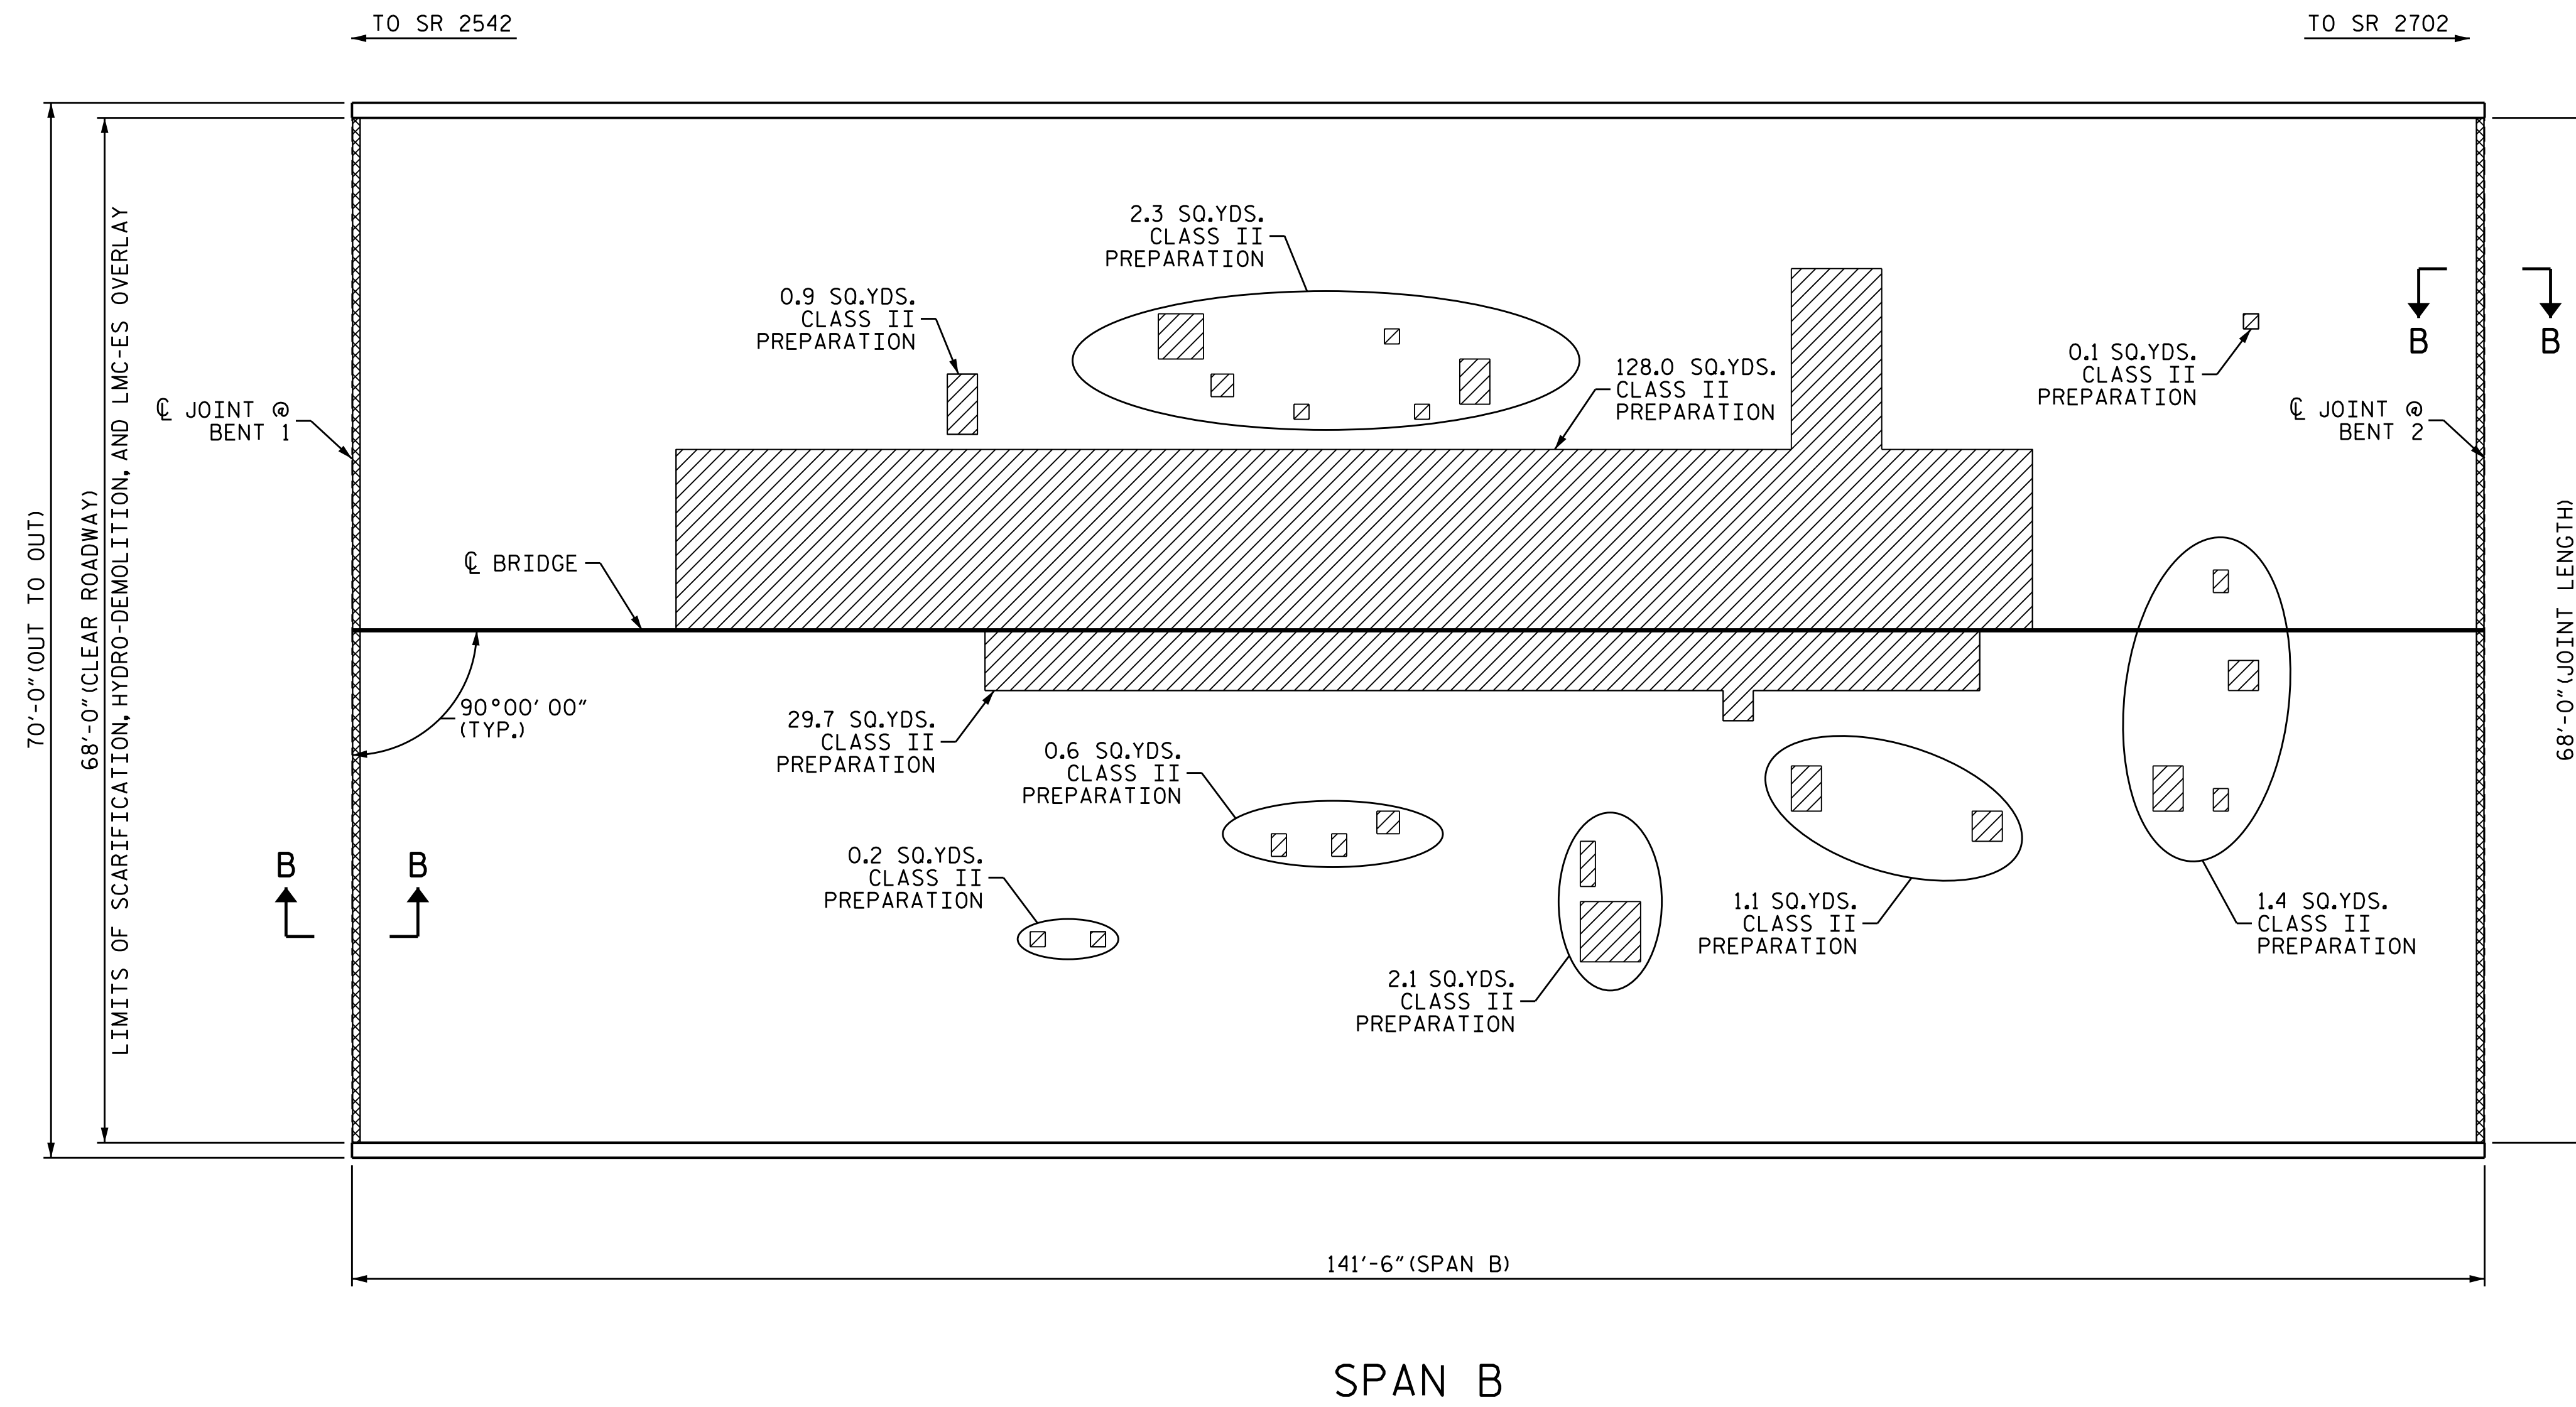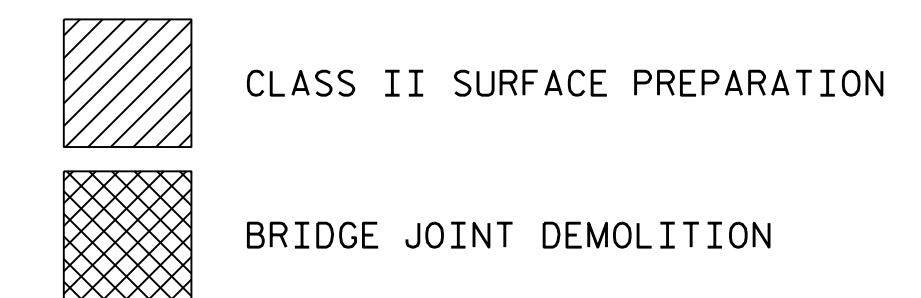

SPAN B

PROJECT NO. 15BPR.40  
BUNCOMBE COUNTY  
 BRIDGE NO. 100495

SHEET 2 OF 2

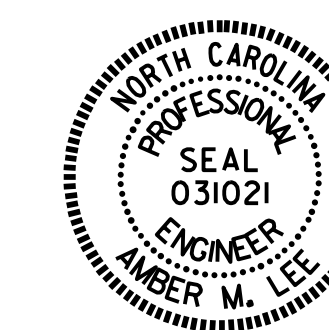

Designed by  
*Amber M. Lee*  
 BOARD # 031021  
 5/29/2019

STATE OF NORTH CAROLINA  
 DEPARTMENT OF TRANSPORTATION  
 RALEIGH  
 DECK SURFACE REPAIR  
 SPAN B

DRAWN BY : R.L. PUTEK DATE : 01/2019  
 CHECKED BY : A.M. LEE DATE : 03/2019

DOCUMENT NOT CONSIDERED  
 FINAL UNLESS ALL  
 SIGNATURES COMPLETED

REVISIONS						SHEET NO.
NO.	BY:	DATE:	NO.	BY:	DATE:	
1			3			S2-05
2			4			TOTAL SHEETS 14