


SECTION ALONG Q BRIDGE

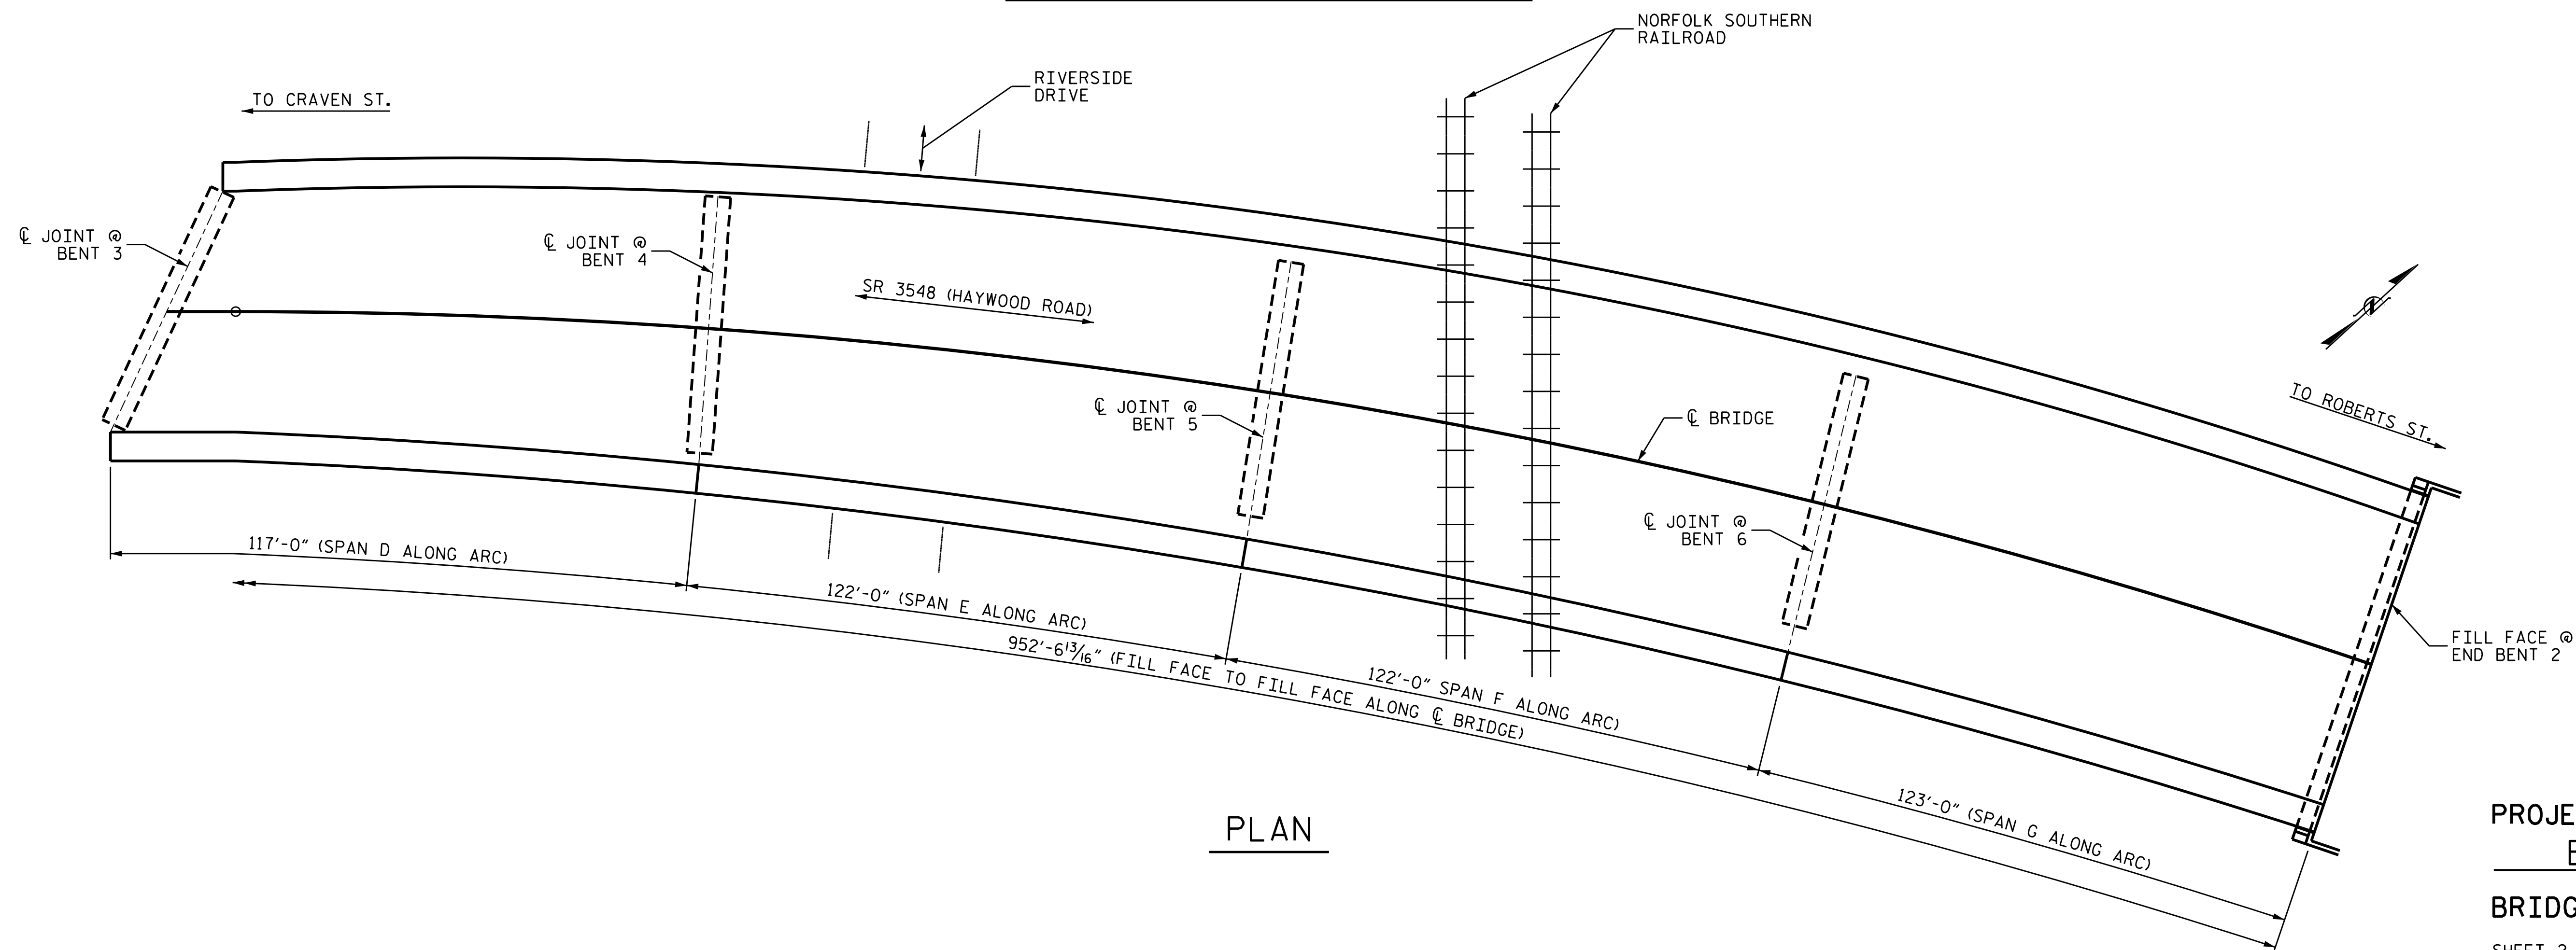

PLAN

PROJECT NO. 15BPR.40  
BUNCOMBE COUNTY  
 BRIDGE NO. 100705

SHEET 2 OF 3

STATE OF NORTH CAROLINA  
 DEPARTMENT OF TRANSPORTATION  
 RALEIGH

GENERAL DRAWING

FOR BRIDGE ON  
 SR 3548 (HAYWOOD RD.)  
 OVER RIVERSIDE DR.,  
 NORFOLK SOUTHERN R.R., AND  
 THE FRENCH BROAD RIVER



DocuSigned by:  
 A. Keith Paschal  
 F8B6AD0B2FC68F...  
 5/29/2019



DocuSigned by:  
 Amber M. Lee  
 B04B5A8F2FAD484...  
 5/29/2019

DRAWN BY : R.L.PUTEK DATE : 02/2019  
 CHECKED BY : A.M.LEE DATE : 02/2019

DOCUMENT NOT CONSIDERED  
 FINAL UNLESS ALL  
 SIGNATURES COMPLETED

REVISIONS						SHEET NO.
NO.	BY:	DATE:	NO.	BY:	DATE:	
1			3			S3-02
2			4			TOTAL SHEETS 36