

AS-BUILT REPAIR QUANTITY TABLE


DECK SURFACE REPAIR SPAN B




	ESTIMATE	ACTUAL
CLASS II SURFACE PREPARATION	0.7 SQ. YDS.	
CLASS III SURFACE PREPARATION	14.9 SQ. YDS.	
LMC-ES MATERIALS	44.8 CU. YDS.	
PLACING & FINISHING LMC-ES OVERLAY	1074.7 SQ. YDS.	
SCARIFYING BRIDGE DECK	1074.7 SQ. YDS.	
HYDRO-DEMOLITION OF BRIDGE DECK	1074.7 SQ. YDS.	
GROOVING BRIDGE FLOORS	9114.0 SQ. FT.	
BRIDGE JOINT DEMOLITION	0.0 SQ. FT.	
CONCRETE FOR DECK REPAIR	79.7 CU. FT.	

NOTES

PAYMENT FOR CLASS II SURFACE PREPARATION IS BASED ON THE SQUARE FEET OF ADDITIONAL DEMOLITION REQUIRED FOLLOWING INITIAL HYDRO-DEMOLITION OF THE BRIDGE DECK. SEE SPECIAL PROVISIONS.

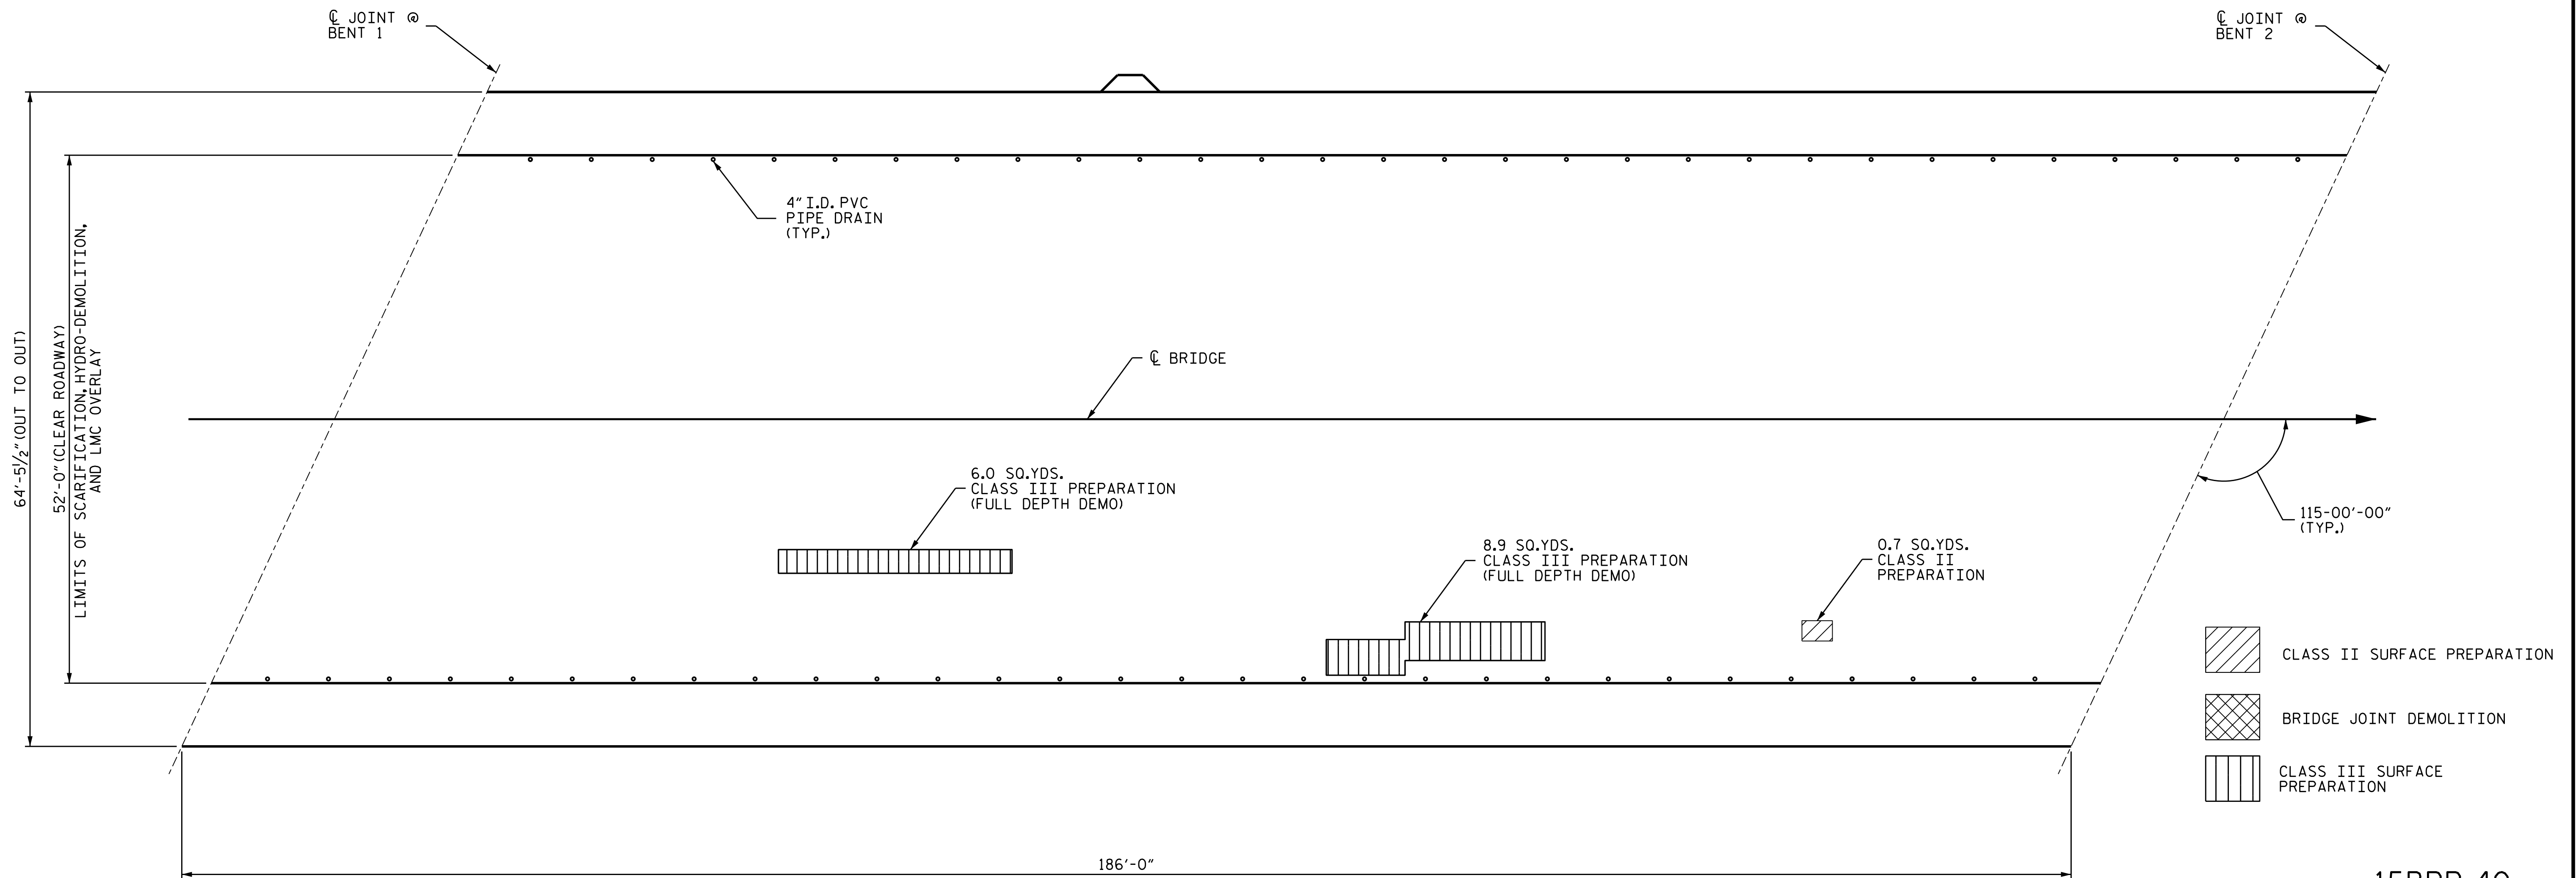
REPAIR LOCATIONS AND ESTIMATED QUANTITIES ARE BASED ON THE BEST INFORMATION AVAILABLE. IF ADDITIONAL REPAIRS NOT SHOWN ON THE DRAWINGS ARE DEEMED NECESSARY BY THE ENGINEER, THE ENGINEER WILL NOTE ON THE DRAWINGS THE APPROXIMATE LOCATIONS AND DESCRIPTION OF THE REPAIRS AND ENTER THE ACTUAL QUANTITIES INTO THE AS-BUILT REPAIR QUANTITY TABLE.



-  CLASS II SURFACE PREPARATION
-  BRIDGE JOINT DEMOLITION
-  CLASS III SURFACE PREPARATION

PROJECT NO. 15BPR.40
BUNCOMBE COUNTY
 BRIDGE NO. 100705

SHEET 2 OF 7

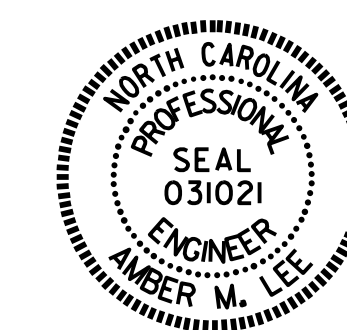

Designed by
Amber M. Lee
 5/29/2019

STATE OF NORTH CAROLINA
 DEPARTMENT OF TRANSPORTATION
 RALEIGH

DECK SURFACE REPAIR SPAN B

DRAWN BY : CL BRIGHT DATE : 01/2019
 CHECKED BY : A. M. LEE DATE : 03/2019

DOCUMENT NOT CONSIDERED
 FINAL UNLESS ALL
 SIGNATURES COMPLETED

REVISIONS						SHEET NO.
NO.	BY:	DATE:	NO.	BY:	DATE:	
1			3			S3-07
2			4			TOTAL SHEETS 36