

← CRAVEN ST. →

← ROBERTS ST. →

NOTES


PAYMENT FOR CLASS II SURFACE PREPARATION IS BASED ON THE SQUARE FEET OF ADDITIONAL DEMOLITION REQUIRED FOLLOWING INITIAL HYDRO-DEMOLITION OF THE BRIDGE DECK. SEE SPECIAL PROVISIONS.




REPAIR LOCATIONS AND ESTIMATED QUANTITIES ARE BASED ON THE BEST INFORMATION AVAILABLE. IF ADDITIONAL REPAIRS NOT SHOWN ON THE DRAWINGS ARE DEEMED NECESSARY BY THE ENGINEER, THE ENGINEER WILL NOTE ON THE DRAWINGS THE APPROXIMATE LOCATIONS AND DESCRIPTION OF THE REPAIRS AND ENTER THE ACTUAL QUANTITIES INTO THE AS-BUILT REPAIR QUANTITY TABLE.

FOR SECTION B-B, SEE "JOINT DETAILS LMC OVERLAY", SHEET 1 OF 3.

AS-BUILT REPAIR QUANTITY TABLE

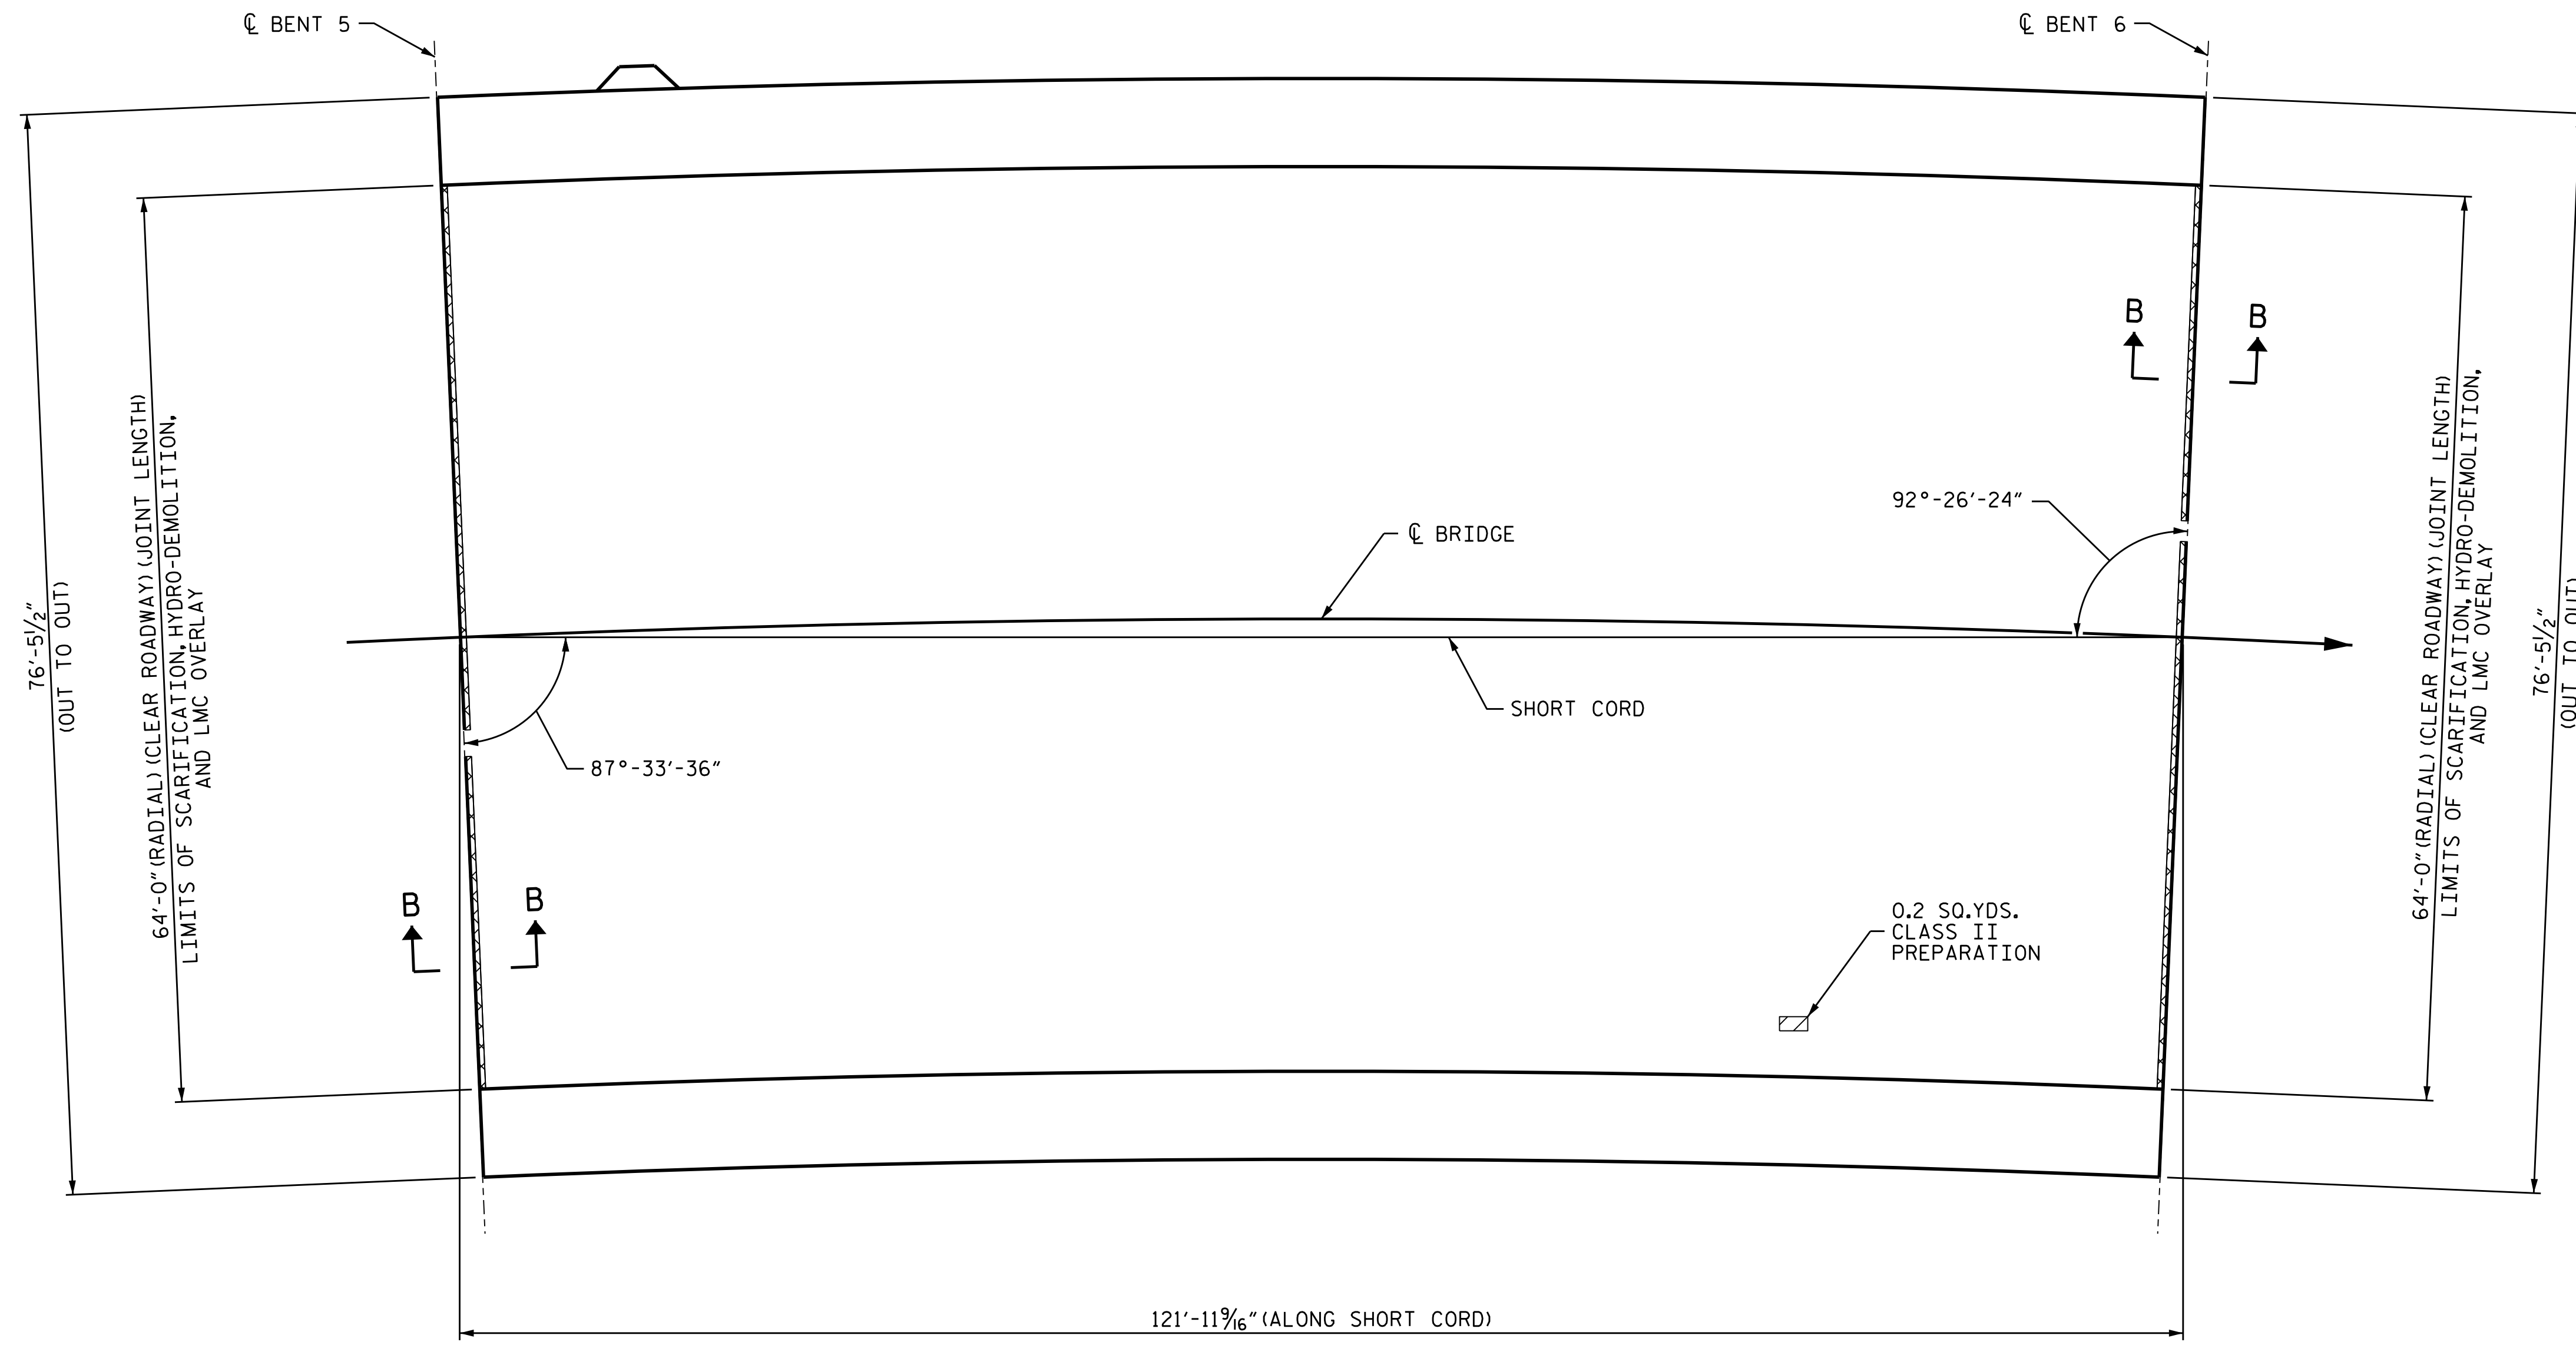DECK SURFACE REPAIR SPAN F		
	ESTIMATE	ACTUAL
CLASS II SURFACE PREPARATION	0.2 SQ. YDS.	
CLASS III SURFACE PREPARATION	0.0 SQ. YDS.	
LMC-ES MATERIALS	36.1 CU. YDS.	
PLACING & FINISHING LMC-ES OVERLAY	861.4 SQ. YDS.	
SCARIFYING BRIDGE DECK	861.4 SQ. YDS.	
HYDRO-DEMOLITION OF BRIDGE DECK	861.4 SQ. YDS.	
GROOVING BRIDGE FLOORS	7363.2 SQ. FT.	
BRIDGE JOINT DEMOLITION	64.0 SQ. FT.	
CONCRETE FOR DECK REPAIR	0.0 CU. FT.	

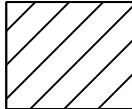

-  CLASS II SURFACE PREPARATION
-  BRIDGE JOINT DEMOLITION
-  CLASS III SURFACE PREPARATION

PROJECT NO. 15BPR.40
BUNCOMBE COUNTY
 BRIDGE NO. 100705

SHEET 6 OF 7



Designed by
Amber M. Lee
 BO#04848727 AD484
 5/29/2019

STATE OF NORTH CAROLINA
 DEPARTMENT OF TRANSPORTATION
 RALEIGH

DECK SURFACE REPAIR SPAN F

DRAWN BY : CL BRIGHT DATE : 01/2019
 CHECKED BY : A. M. LEE DATE : 03/2019

DOCUMENT NOT CONSIDERED
 FINAL UNLESS ALL
 SIGNATURES COMPLETED

REVISIONS						SHEET NO.
NO.	BY:	DATE:	NO.	BY:	DATE:	S3-11
1			3			TOTAL SHEETS
2			4			36