

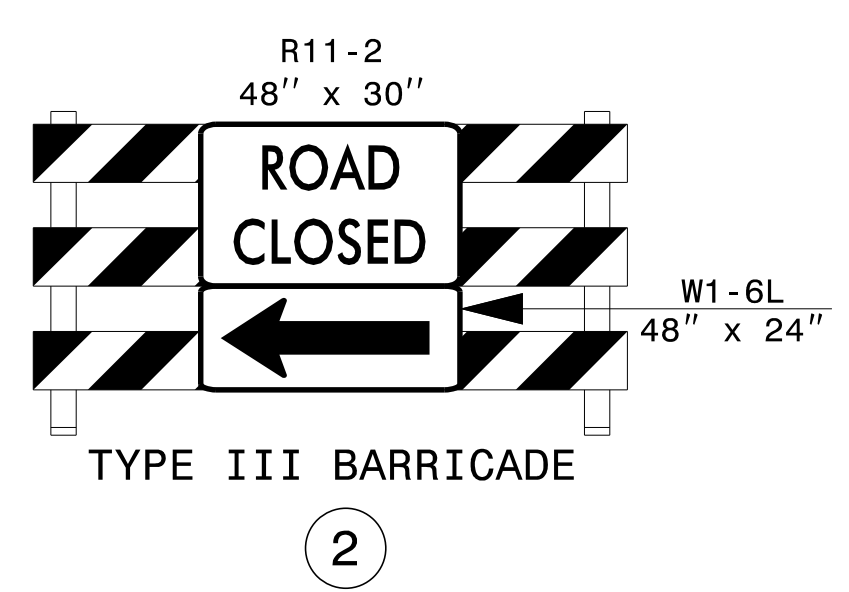


* ROADWAY DETAIL PAY ITEM

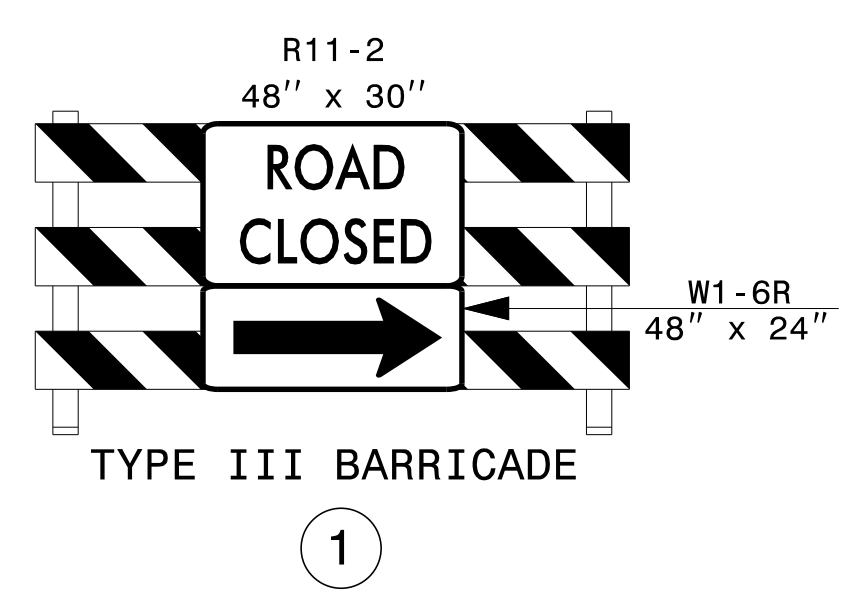

Shoring I.D. No.	Estimated Average Height (ft.)	Quantity (sq. ft.)
①	4.5 FT.	68 SQ. FT.

APPROVED: *Karen Davis*
 DATE: 3/17/2020

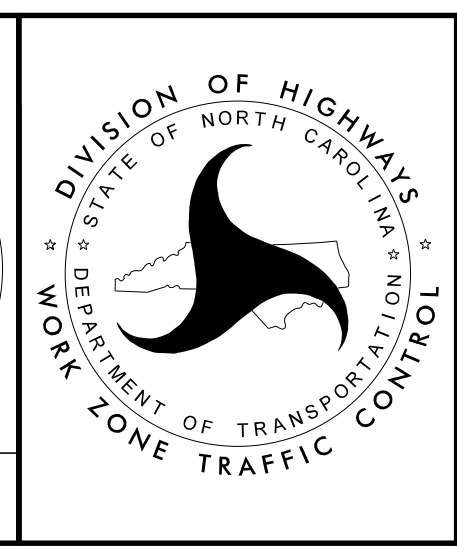

PHASE I DETAILS

2/24/2020 Z:\Projects\Store\NSPro\Special\BR0009\TrafficControl\TCP\BR0009_TC_PHL_TMP03.dgn User:scotts