

**TEMPORARY PAVEMENT MARKING LEGEND**

P1 - PAINT - WHITE EDGELINE - (4")

P13 - PAINT - YELLOW DOUBLE CENTER - (4")


REFER TO RSD NOS. 1205.01 AND 1205.02, FOR PLACEMENT OF TEMPORARY PAVEMENT MARKINGS UNLESS NOTED OTHERWISE.

2/24/2020 Z:\Projects\Store\NSPro\Special\BR0009\TrafficControl\TCP\BR0009\_TC\_Ph3\_TMP05.dgn User:scodts

APPROVED: *Kerman Davis*  
DocuSigned by: Kerman Davis  
5810702499449...

DATE: 3/17/2020

**DOCUMENT NOT CONSIDERED FINAL UNLESS ALL SIGNATURES COMPLETED**

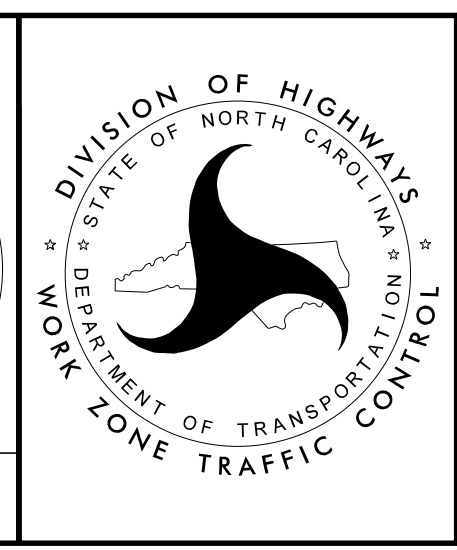

**PHASE III DETAILS**