


6/23/16



PROJ. REFERENCE NO.	SHEET NO.
BR-0009	X-3

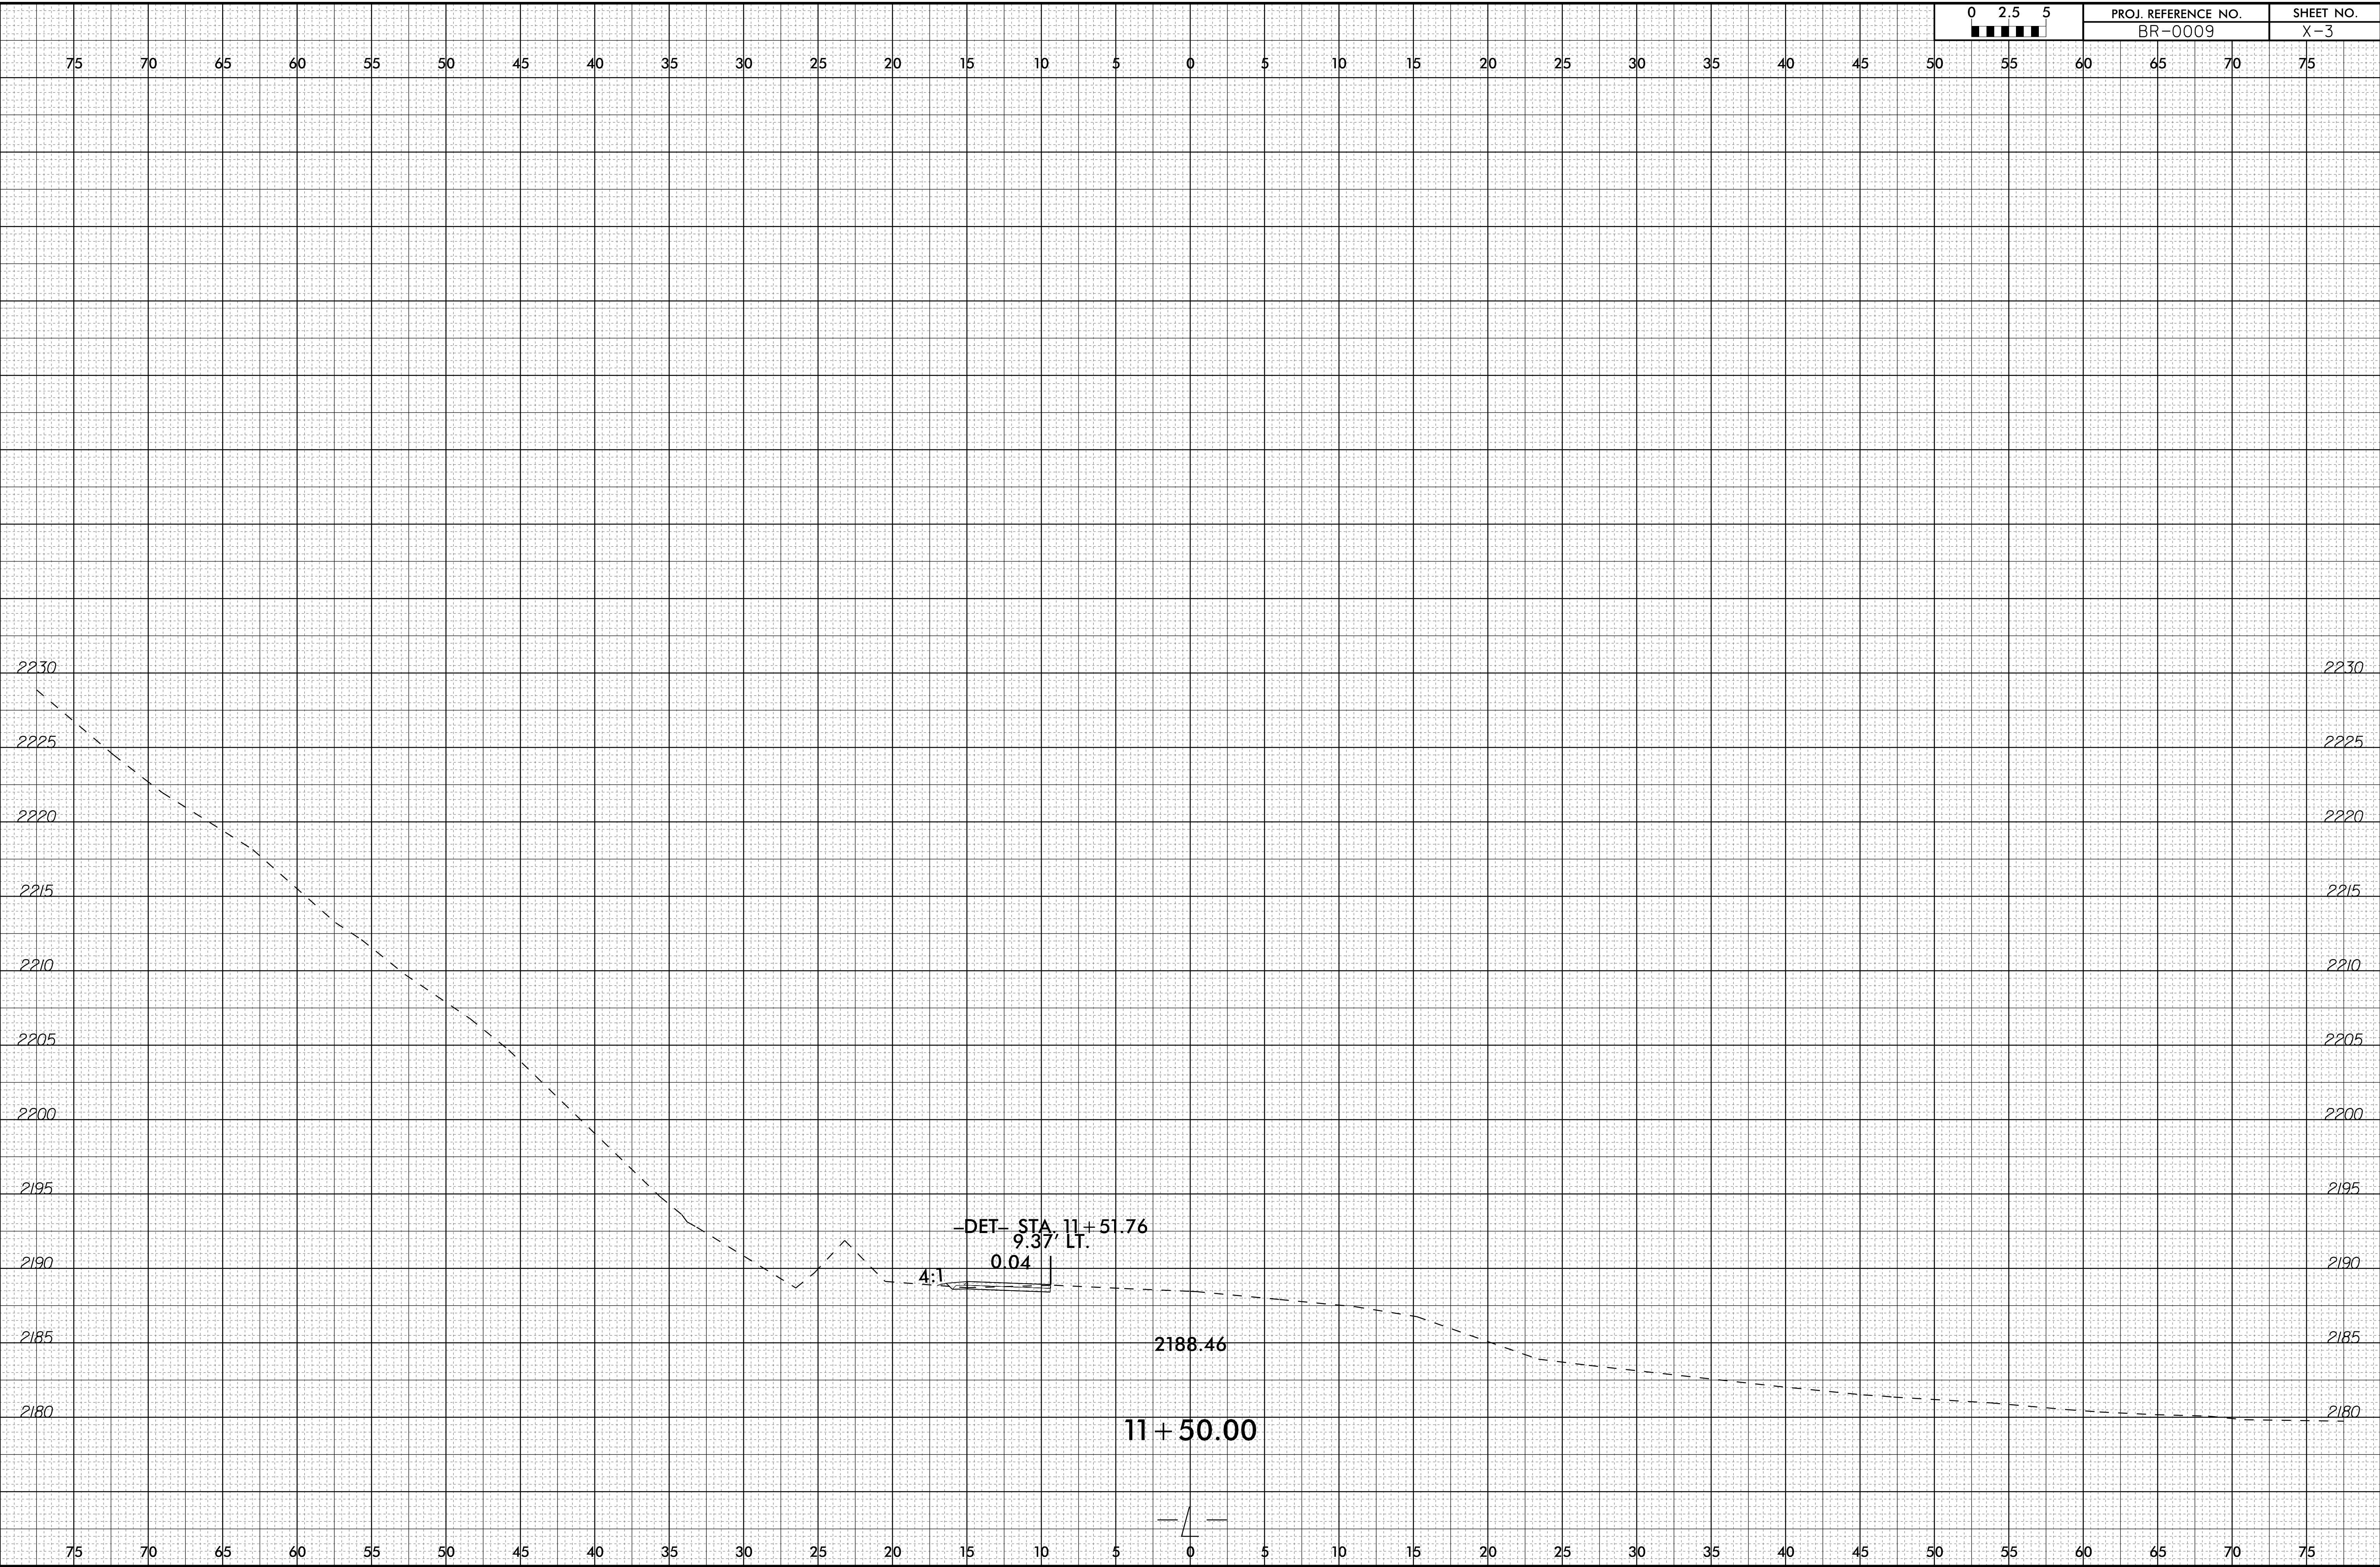

I:\DEC-2016\10:43
 P:\Roadway\Corridor-Modeling\BR009\Fdly-xpl_DET.dgn
 User: cadwala