


6/23/16



PROJ. REFERENCE NO.	SHEET NO.
BR-0009	X-6

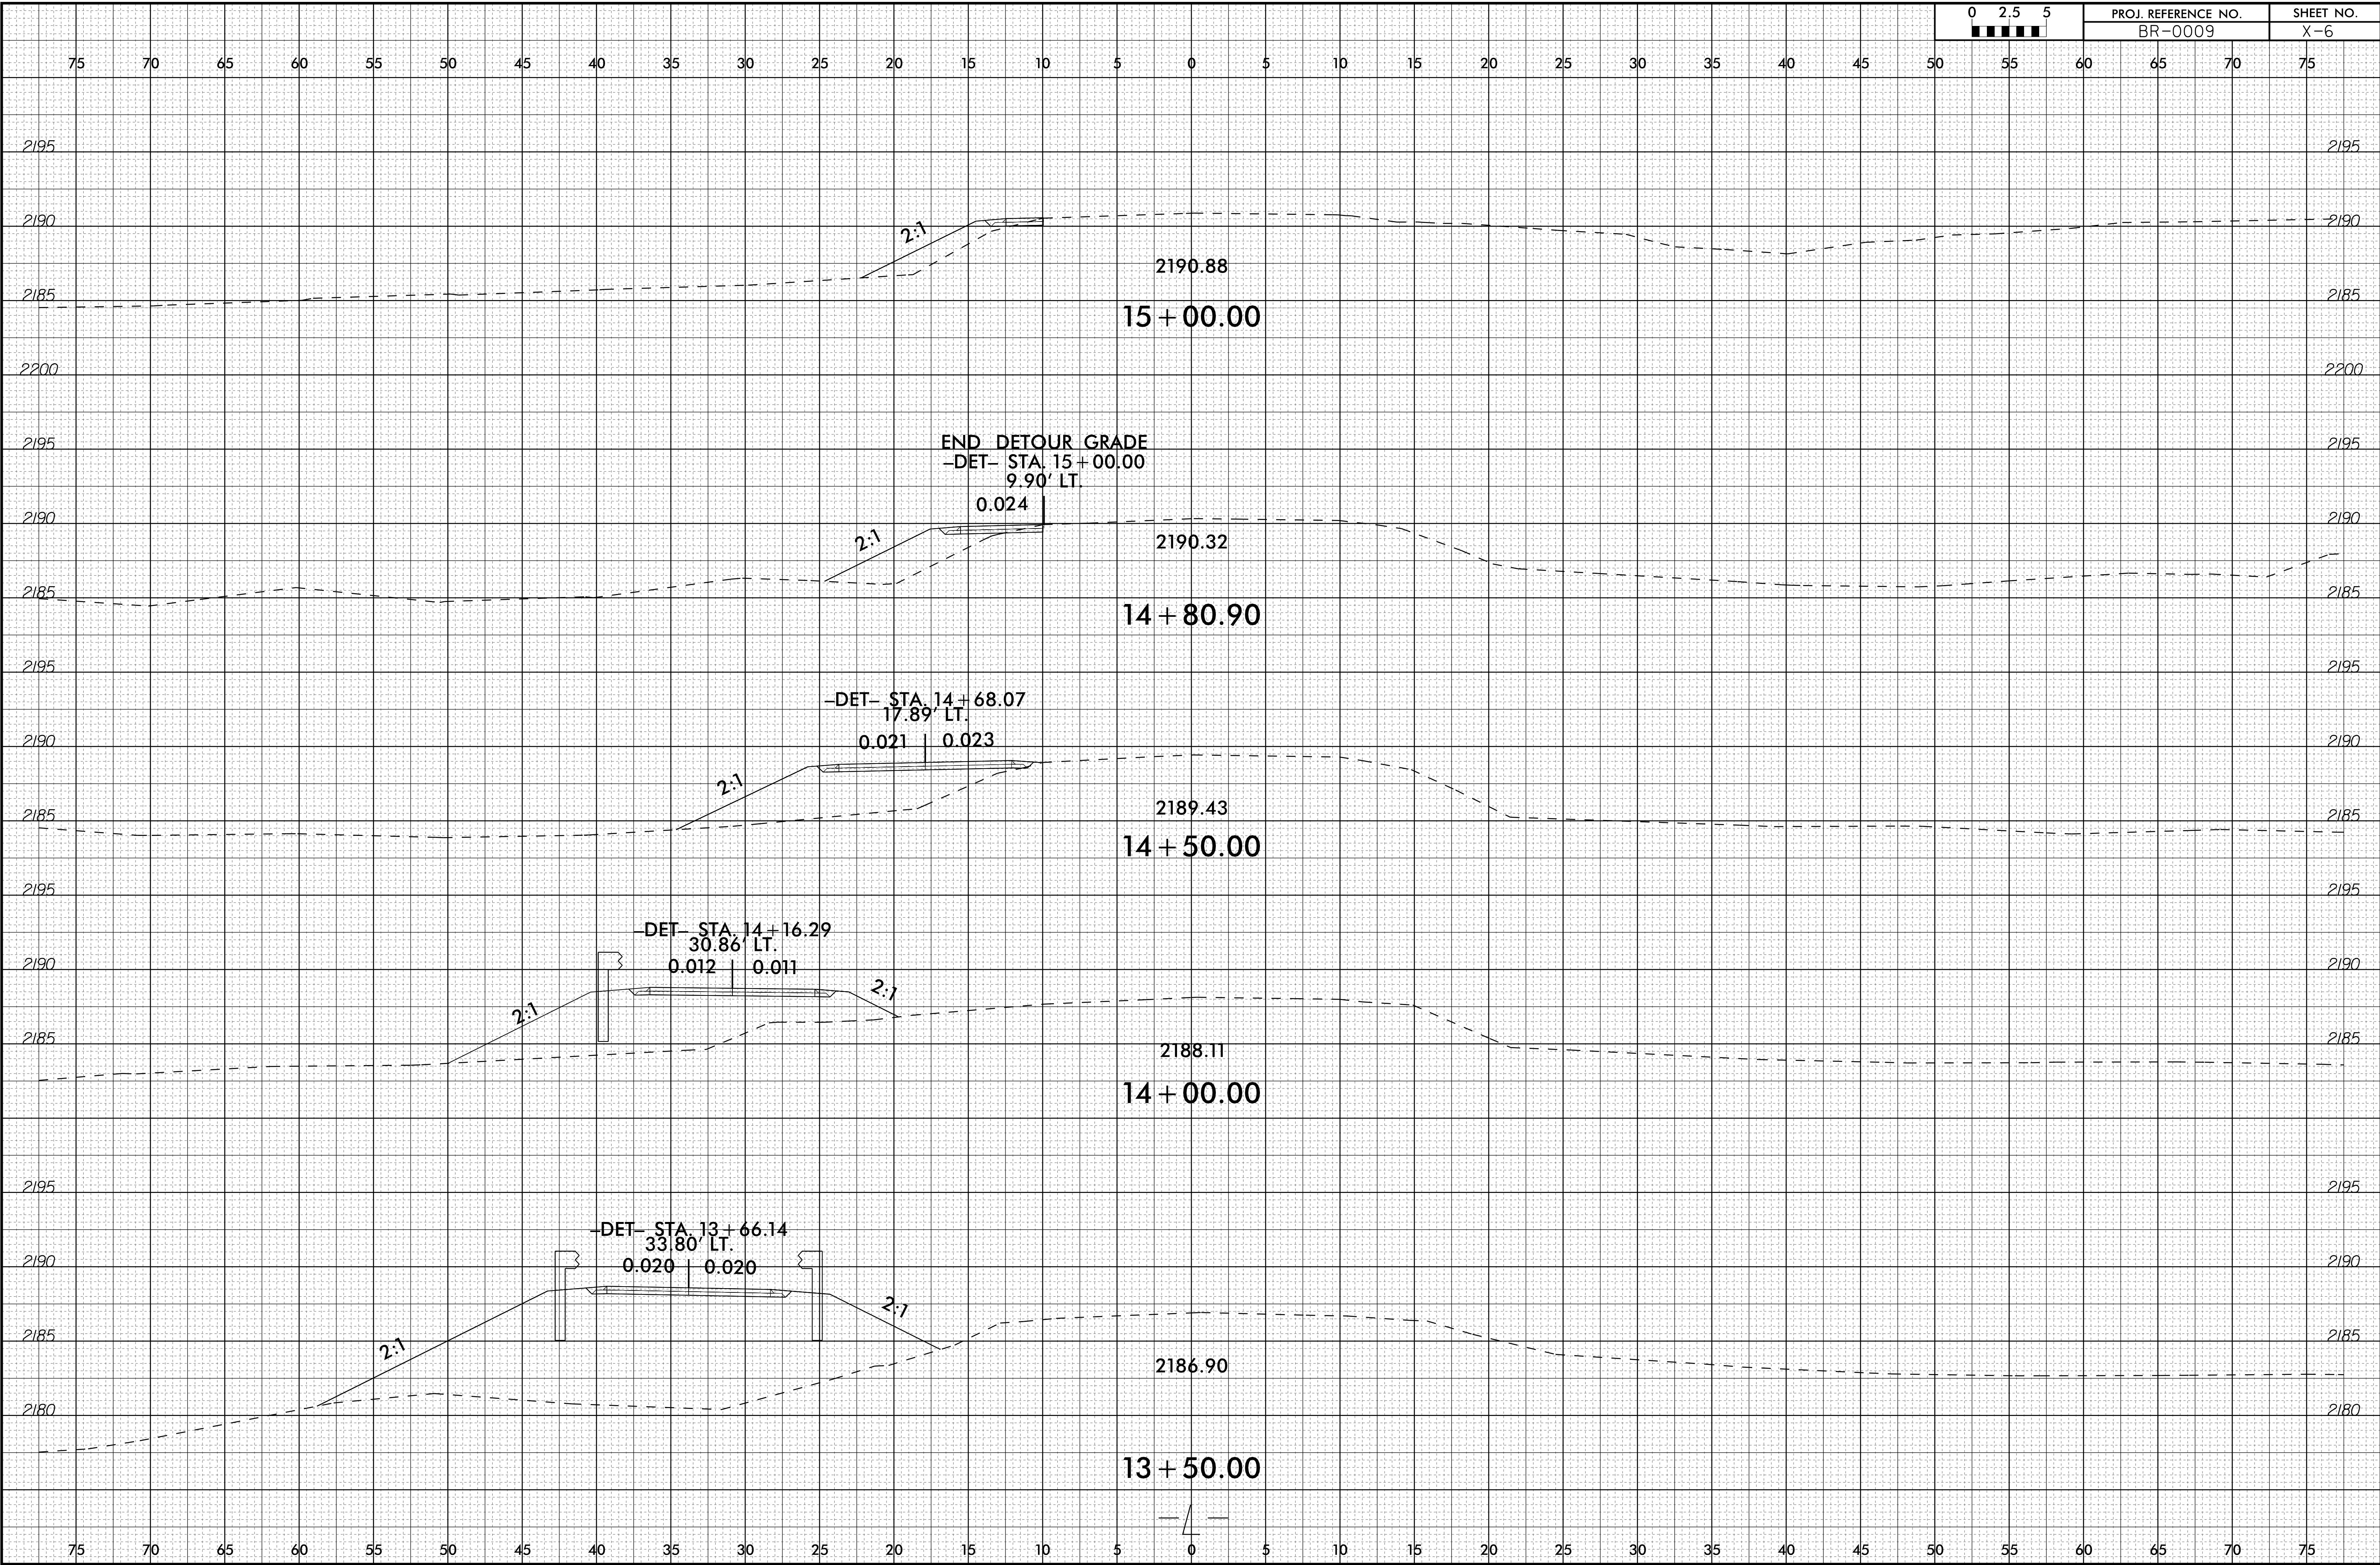

I:\DEC-2019 10:43 P:\Roadway\Corridor-Modeling\BR0009\Fdyj-xpl_DET.dgn