


6/23/16

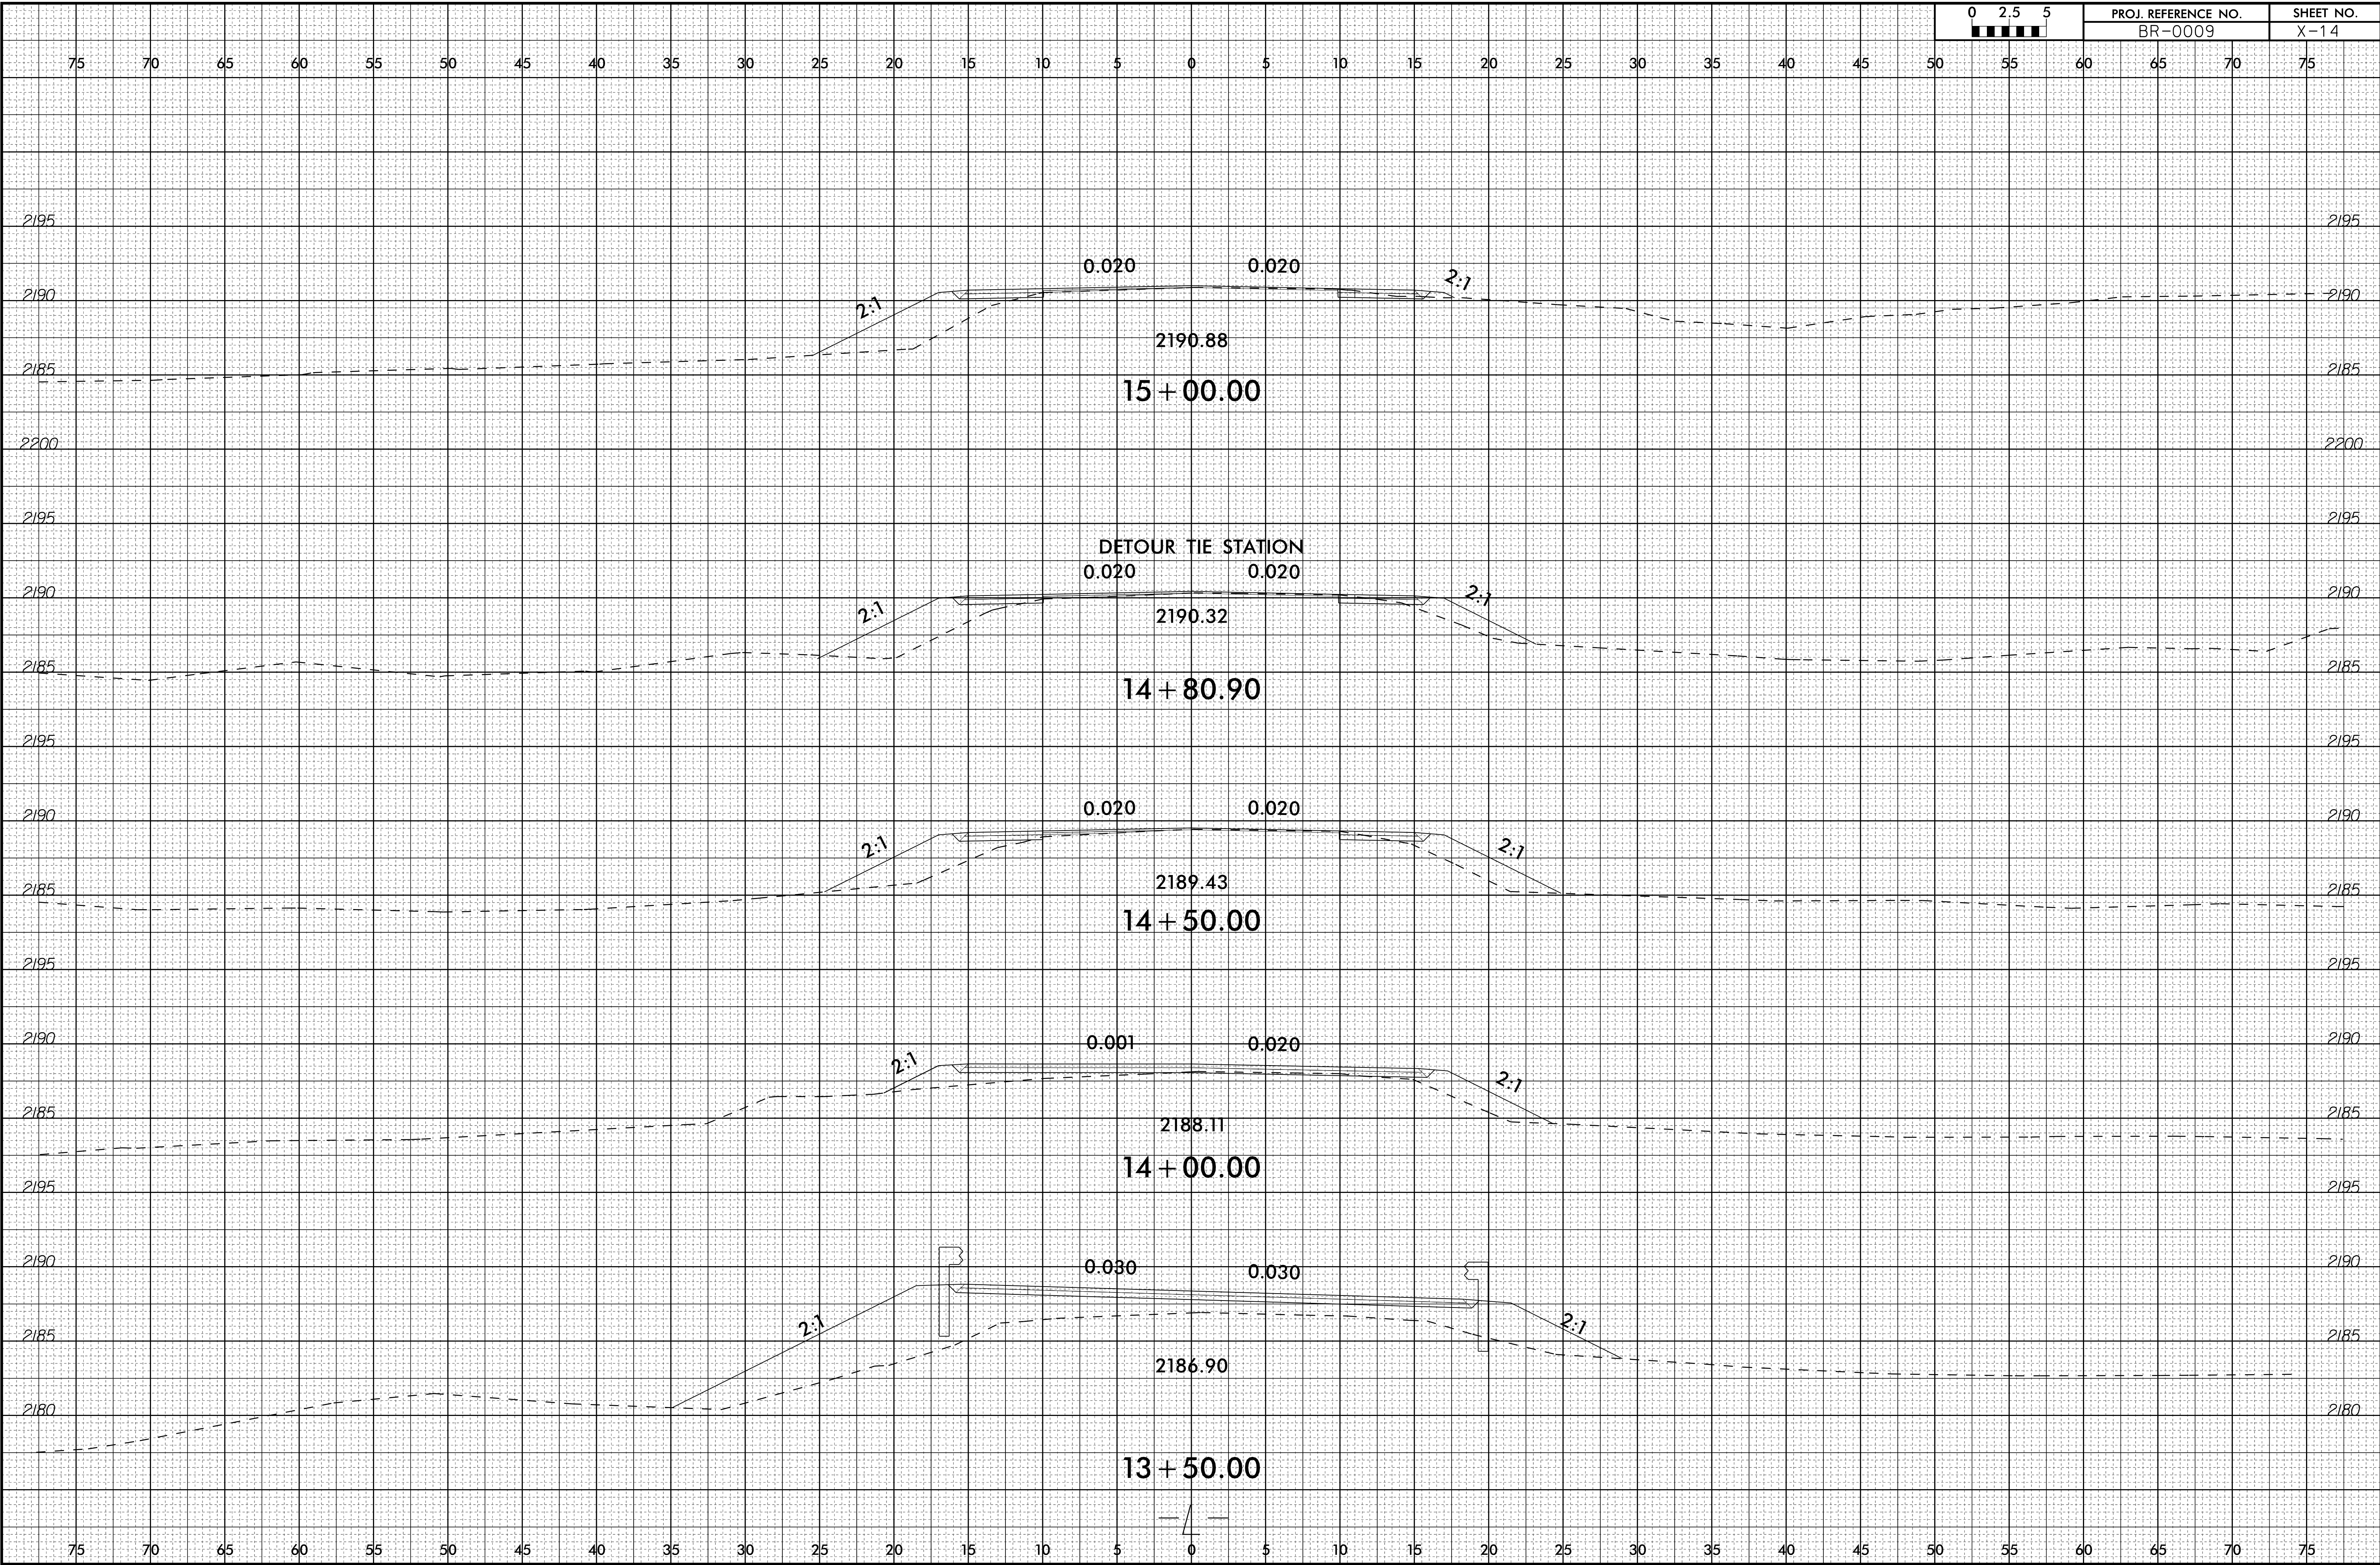

PROJ. REFERENCE NO.	SHEET NO.
BR-0009	X-14



I:\DEC-2015\10:44
 P:\Roadway\Corridor-Modeling\BR0009\Fdy_xpl_1.dgn
 10/23/2015 10:44:43