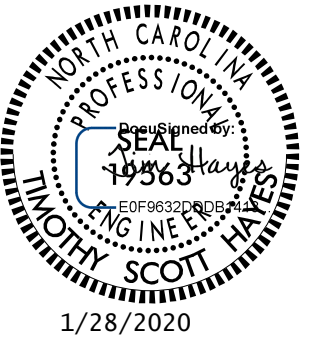


TIP NO. BR-0009	SHEET NO. SIGN-1
APPROVED: _____	
DATE: _____	
SEAL	
	

**STATE OF NORTH CAROLINA
DEPARTMENT OF TRANSPORTATION**

**SIGNING PLAN
BUNCOMBE COUNTY**

LOCATION: BRIDGE NO. 79 OVER BROAD RIVER ON NC 9.

T.I.P.: BR-0009

CONTRACT: C204386

SUMMARY OF QUANTITIES

ITEM NO.		ITEM DESCRIPTION	QUANTITY	UNIT
DESC. NO.	SECT. NO.			
4072000000	903	SUPPORTS, 3 LB STEEL U-CHANNEL	36	L.F.
4102000000	904	SIGN ERECTION, TYPE E	4	EA.
4155000000	907	DISPOSAL OF SIGN SYSTEM, U-CHANNEL	10	EA.

ROADWAY STANDARD DRAWING

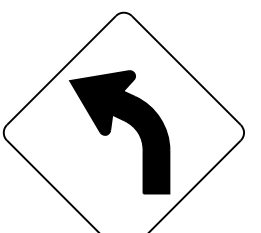
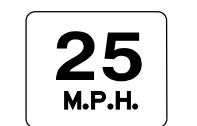
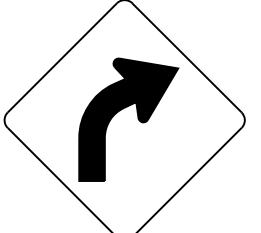
THE FOLLOWING ROADWAY STANDARDS AS APPEAR IN "ROADWAY STANDARD DRAWINGS" - PROJECT SERVICES UNIT - N.C. DEPARTMENT OF TRANSPORTATION - RALEIGH, N.C., DATED JANUARY 2018 ARE APPLICABLE TO THIS PROJECT AND BY REFERENCE HEREBY ARE CONSIDERED A PART OF THESE PLANS:

STD. NO.	TITLE
904.10	ORIENTAITON OF GROUND MOUNTED SIGNS
904.50	MOUNTING OF TYPE 'D', 'E' AND 'F' SIGNS ON 'U' CHANNEL POSTS

GENERAL NOTES

- . SIGNS FURNISHED BY STATE
- . SIGNING PLANS DO NOT INCLUDE TEMPORARY CONSTRUCTION SIGNING. SEE TRAFFIC CONTROL PLANS.
- . WHEN NOT STATIONED OR DIMENSIONED ON PLANS, ALL 'E' AND 'F' SIGNS SHALL BE FIELD LOCATED BY THE ENGINEER.
- . ALL EXISTING SIGNS ON "U" CHANNEL POST WITHIN THE PROJECT LIMITS SHALL BE REMOVED AND DISPOSED OF UNLESS OTHERWISE NOTED ON PLANS.
- . THE BACKGROUND FOR TYPE E & F SIGNS SHALL BE TYPE C REFLECTIVE SHEETING.
- . SEE ROADWAY PLANS FOR GUARD/GUIDE RAIL DETAILS.

"E" SIGNS

(401) QUANTITY REQ'D _1_  30 X 30 W1-2L ONE "U" POST PER SIGN	(403) QUANTITY REQ'D _2_  18 X 18 W13-1P MOUNT BELOW SIGN 401 & 402 IN 1 INSTALLATION
(402) QUANTITY REQ'D _1_  30 X 30 W1-2R ONE "U" POST PER SIGN	

PROJECT NOTES

1	DISPOSAL OF SIGN SYSTEM, U-CHANNEL
---	------------------------------------

INDEX

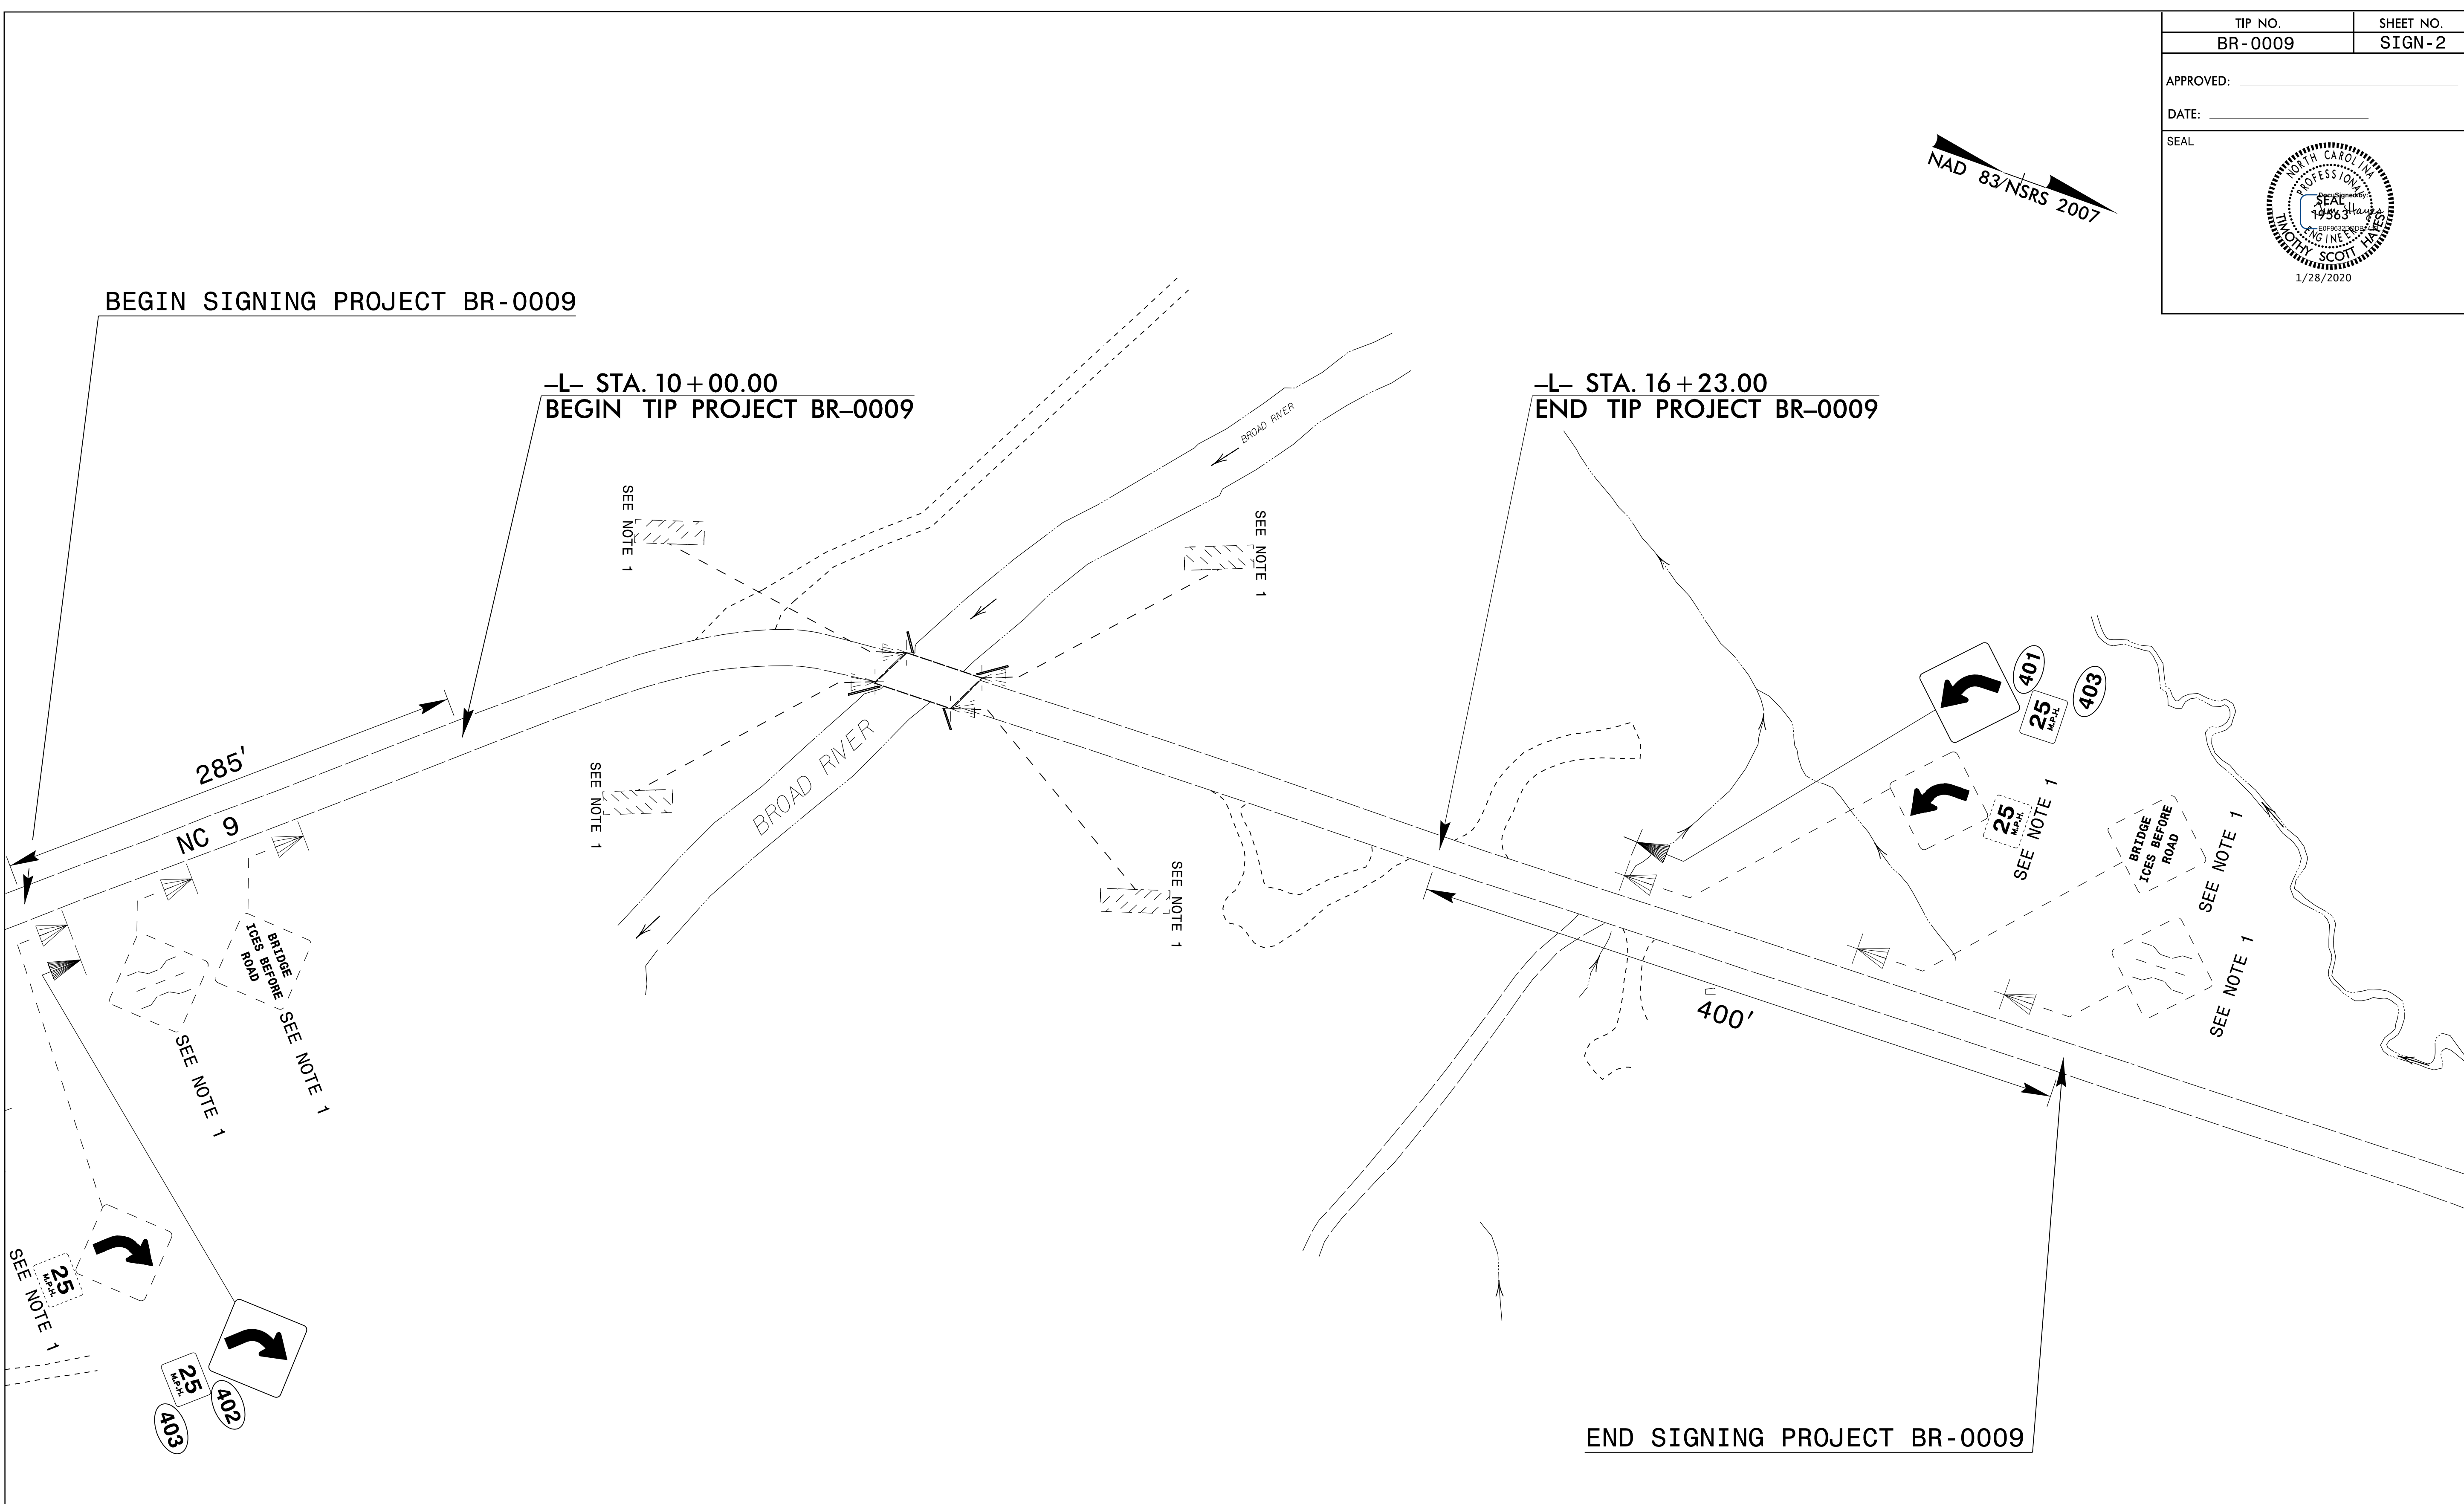
SHEET NO.	DESCRIPTION
SIGN-1	TITLE SHEET AND NOTES
SIGN-2	SIGN DETAIL SHEET

PLAN PREPARED BY: ATCS PLC

TIM HAYES, PE SIGNING & DELINEATION REGIONAL ENGINEER
 THOMAS CLUNAN, EI SIGNING & DELINEATION DESIGN ENGINEER

ATCS® 100 REGENCY FOREST DRIVE, SUITE 130
 CARY, NORTH CAROLINA 27518
 919-341-9418 <http://www.atcsplc.com/>
 ENGINEERING | PLANNING | SURVEYING | ENVIRONMENTAL

TIP NO. BR-0009	SHEET NO. SIGN-2
APPROVED: _____	
DATE: _____	
SEAL	



PROJECT NOTES

1	DISPOSAL OF SIGN SYSTEM, U-CHANNEL
---	------------------------------------

SIGN DETAIL SHEET

15-JAN-2020 10:17
R:\Traffic\Signing\BR-0009\Sgn_sht 1 and 2.dgn
vbarobawa