



①

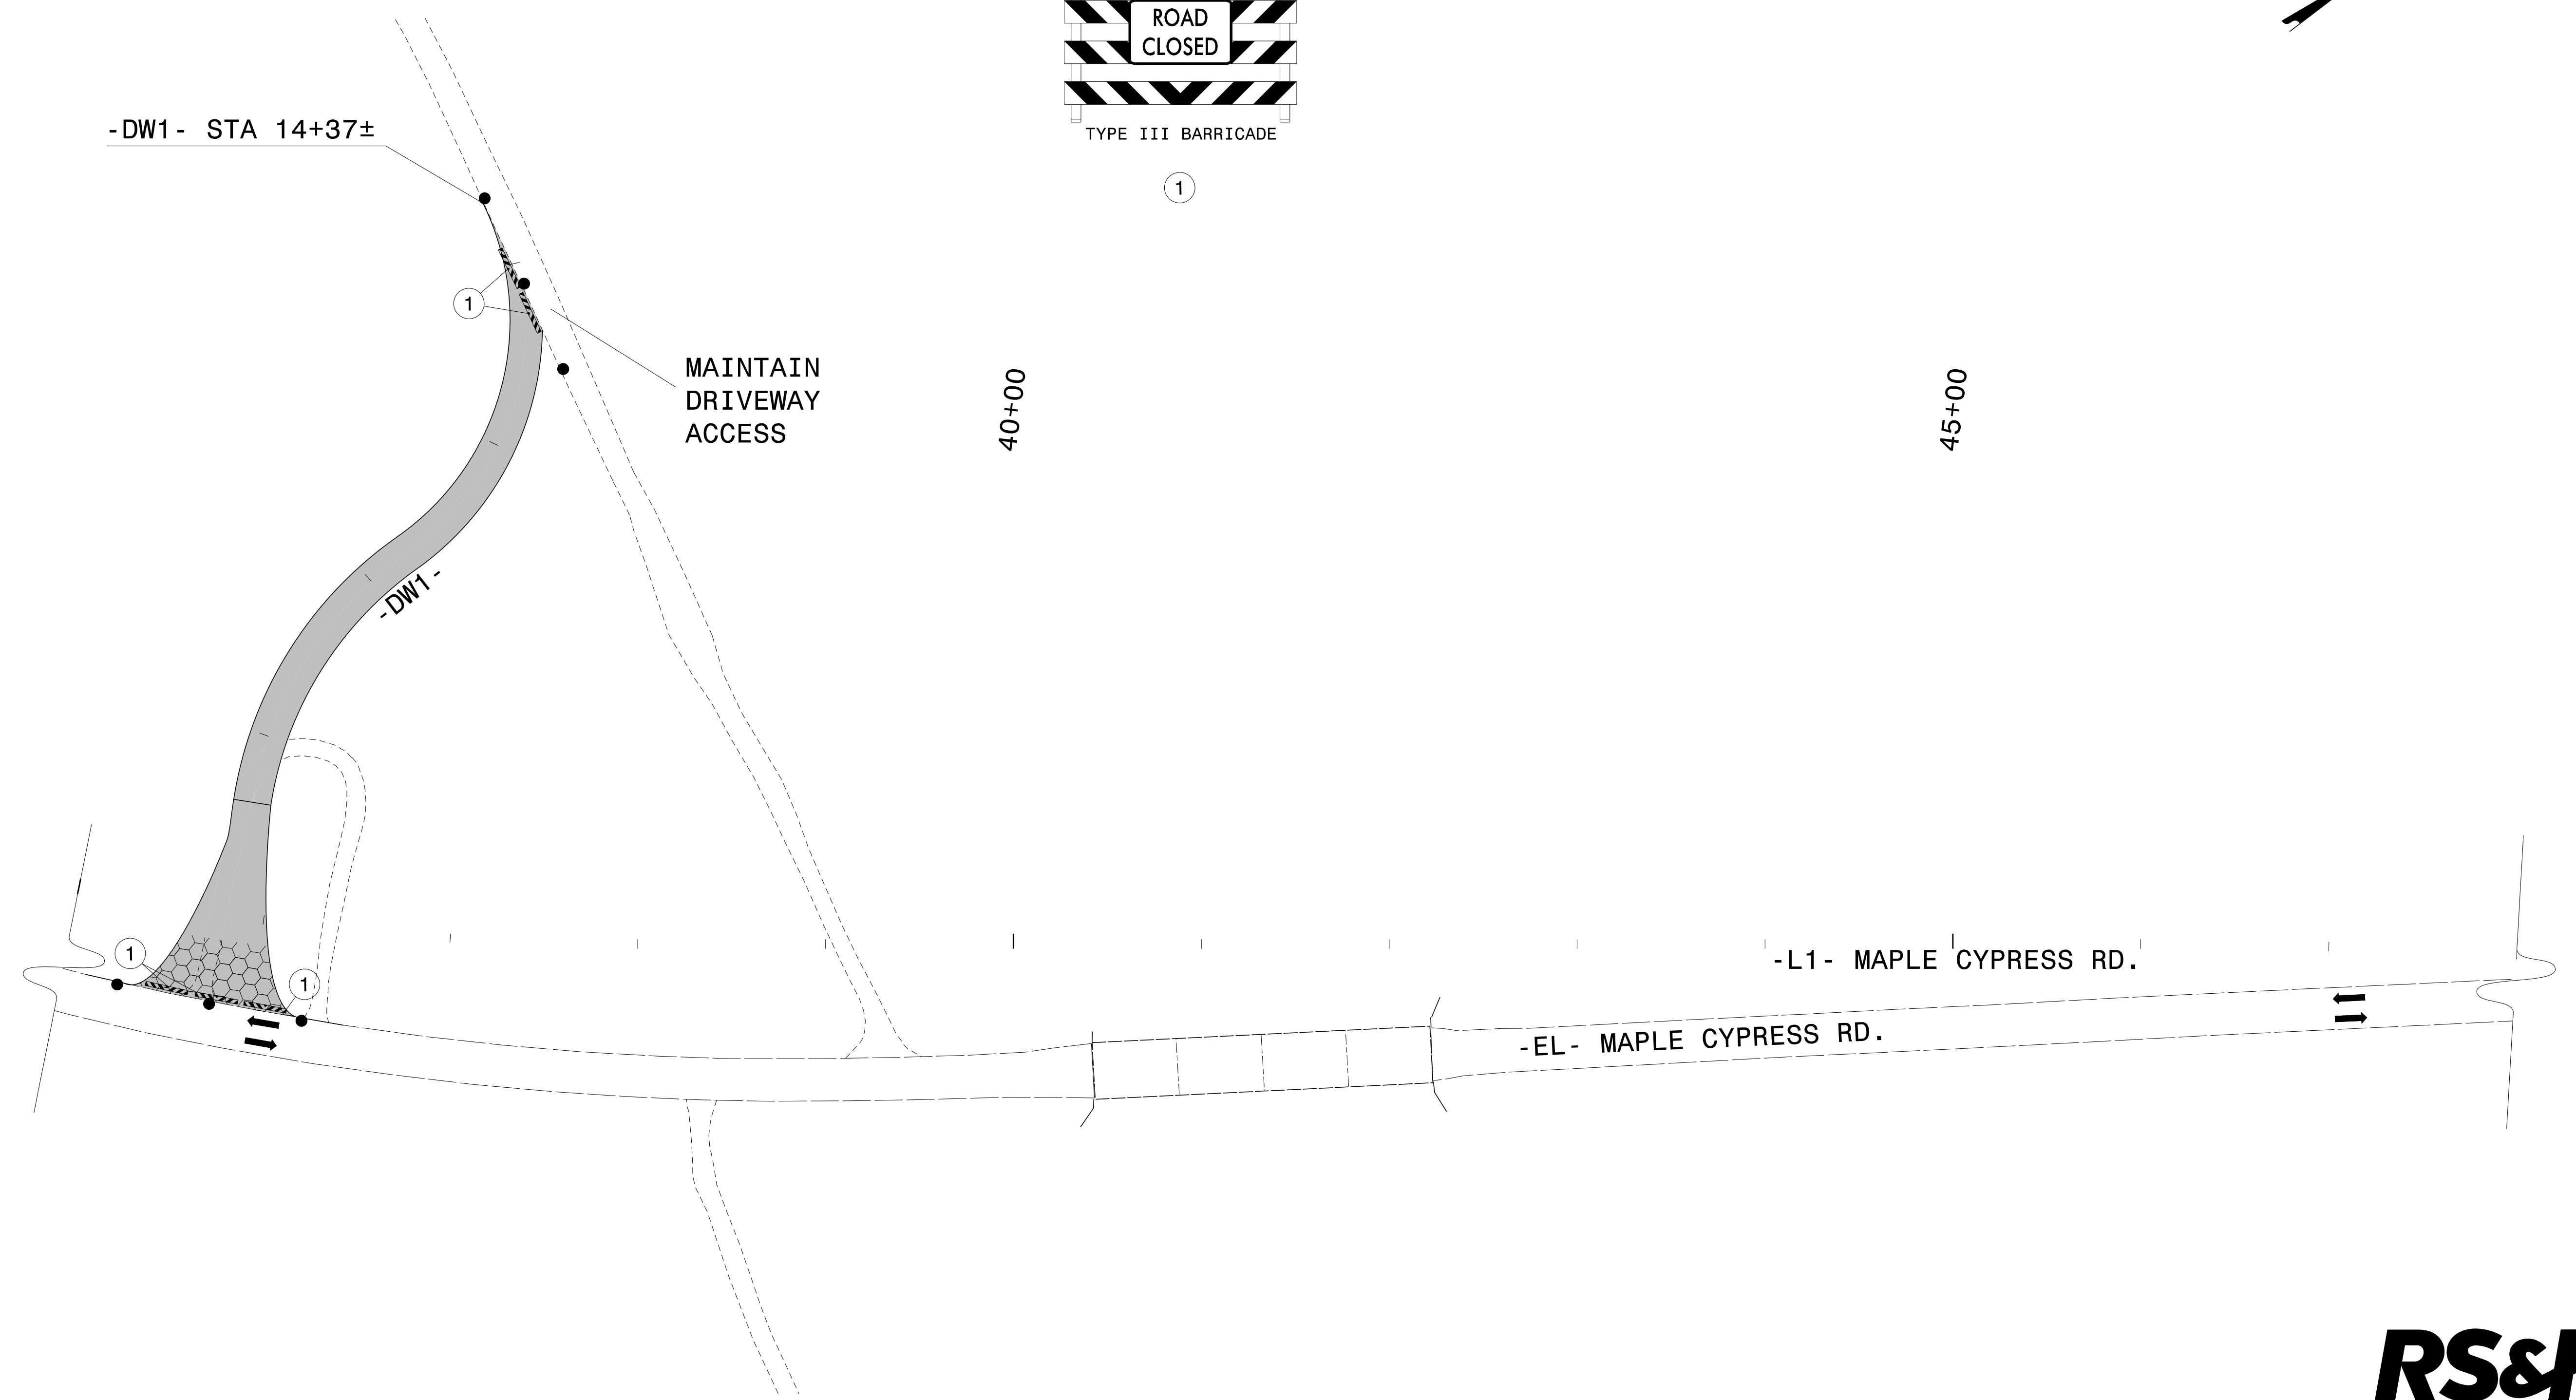


 TEMPORARY PAVEMENT

APPROVED: *Annie C. Pily*
82F89C0DEB3D48E...

DATE: 3/27/2020

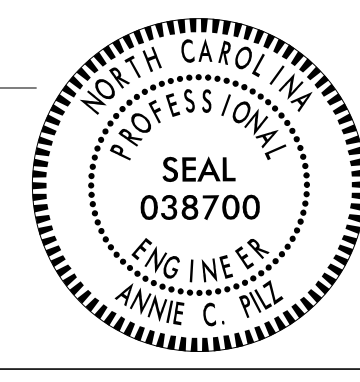

**DOCUMENT NOT CONSIDERED FINAL
UNLESS ALL SIGNATURES COMPLETED**

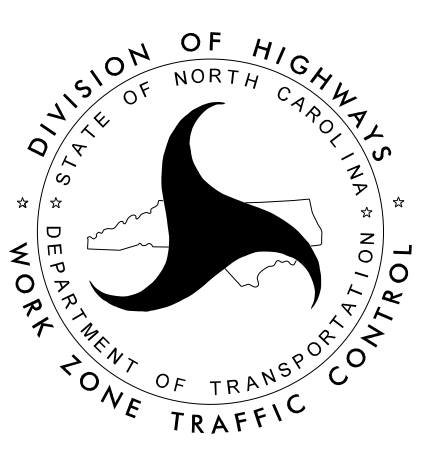

PHASE I STEP 2
DETAIL

3/19/2020
 R:\TrafficControl\TCP\B4484_tmp_pi_s2.dtl.03.dgn
 User:PIZA