

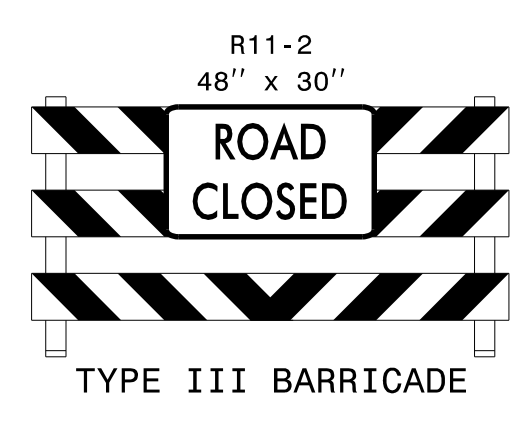


PROJ. REFERENCE NO.	SHEET NO.
B-4484	TMP-6

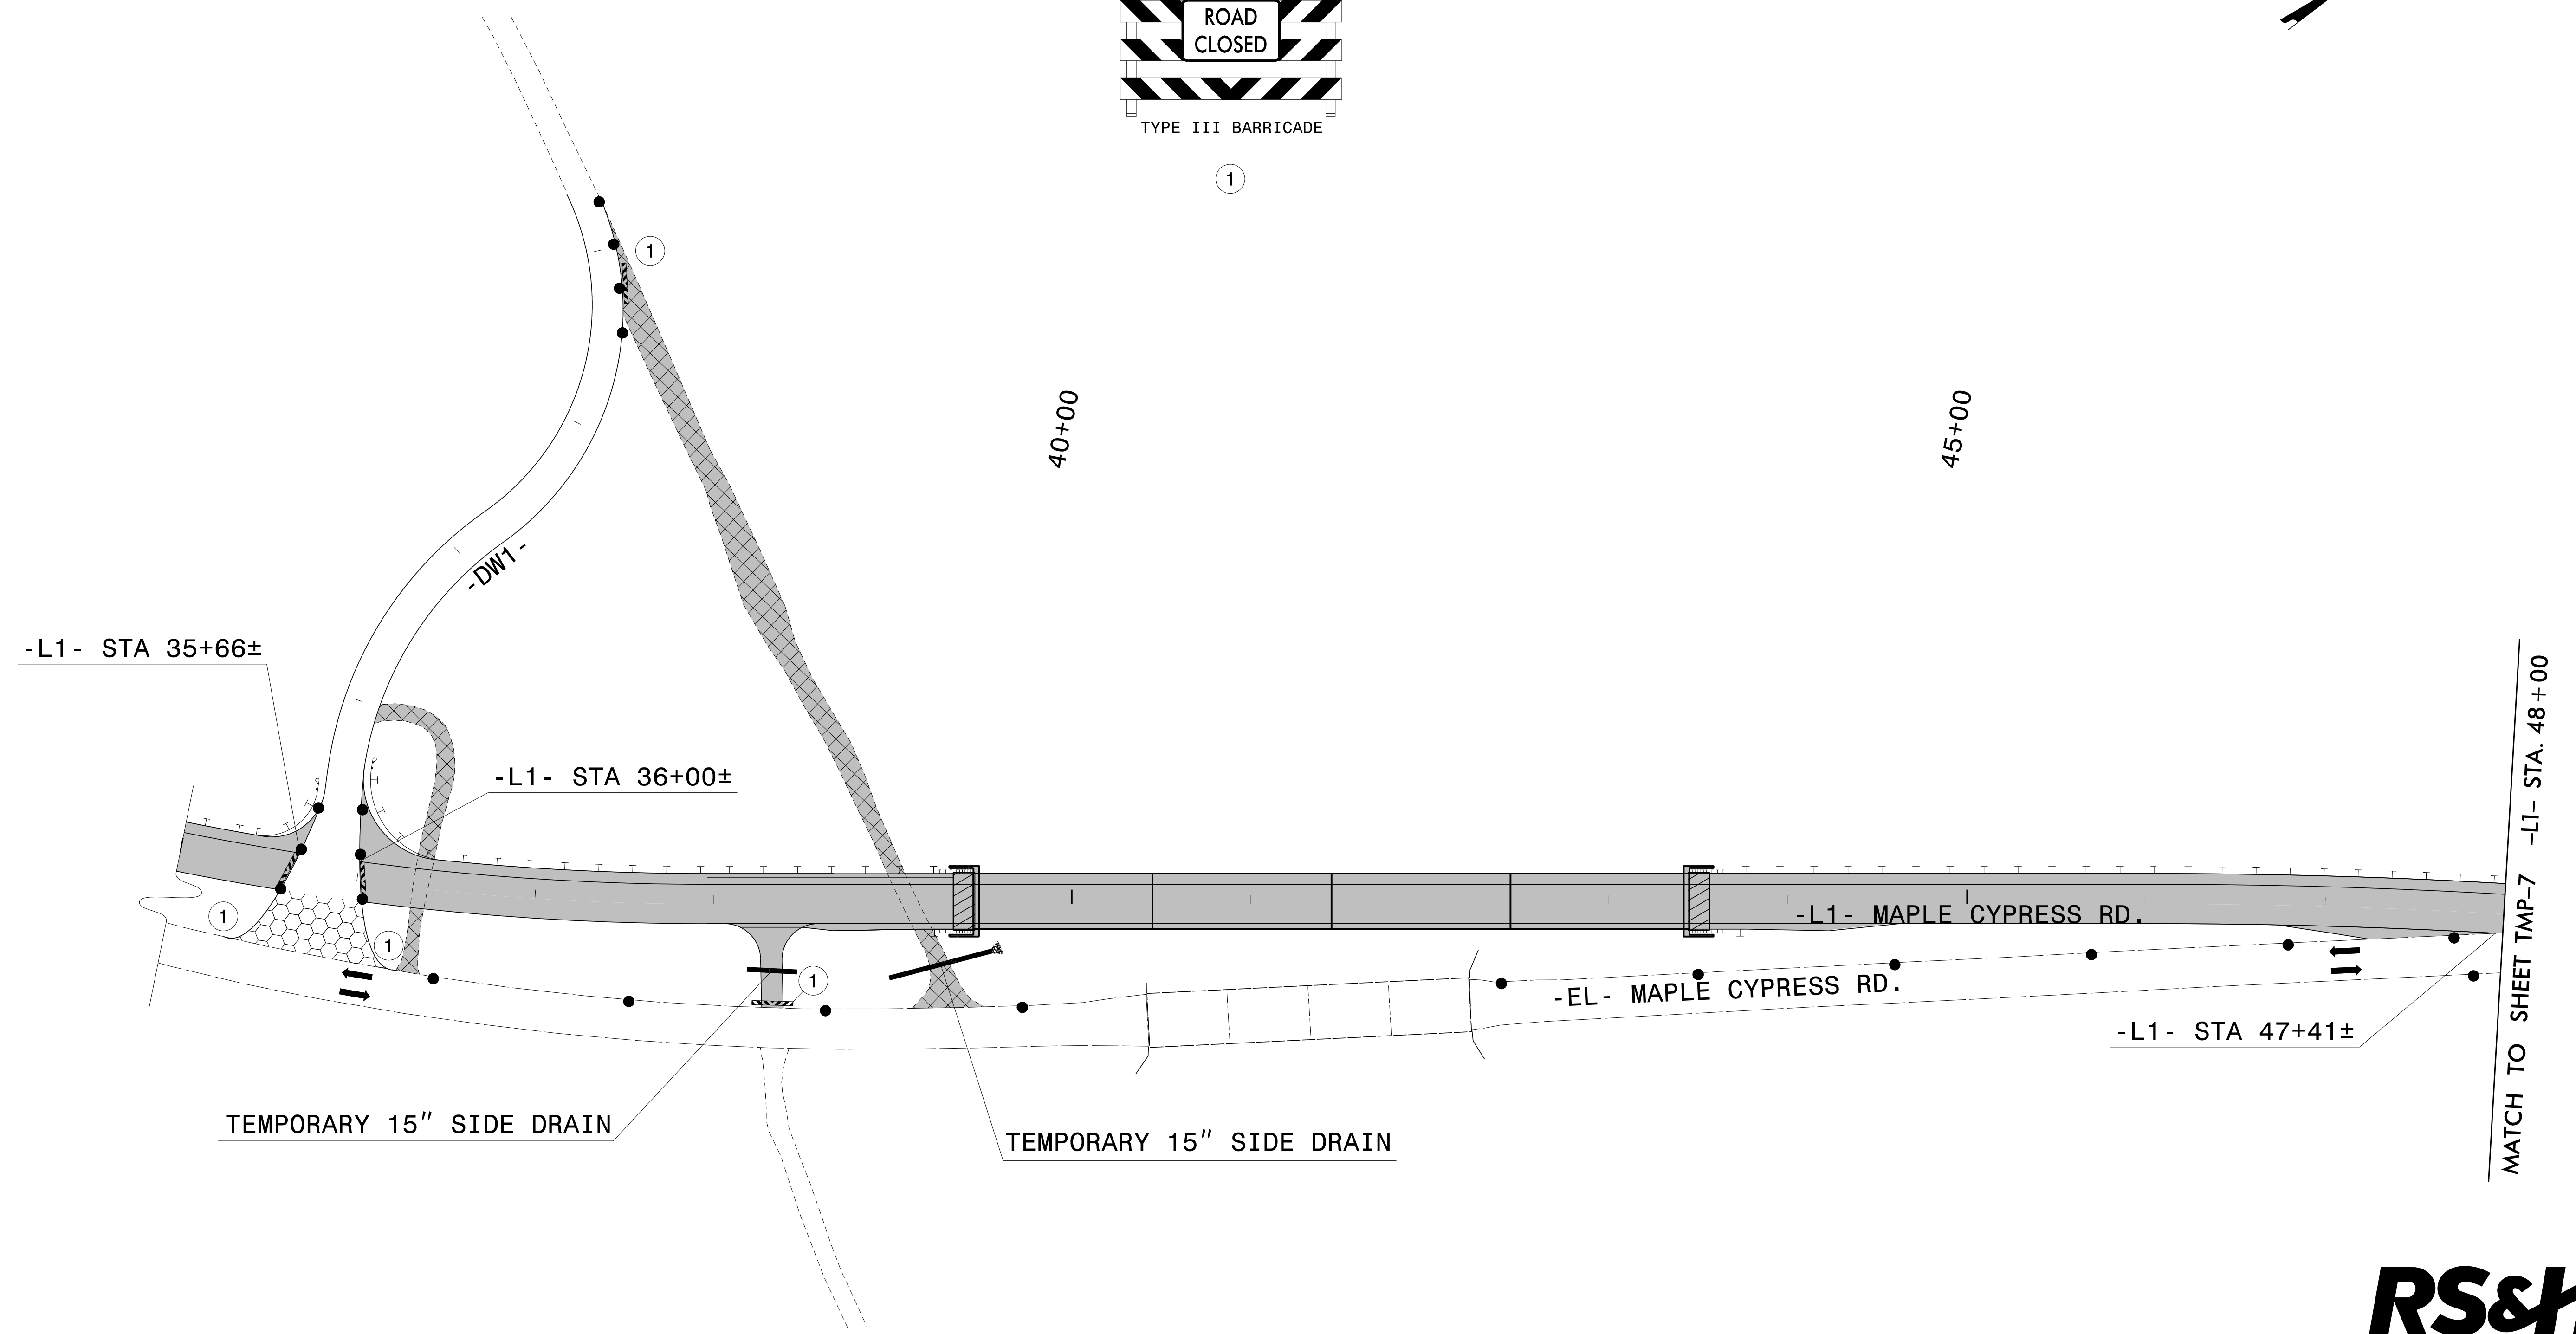

①

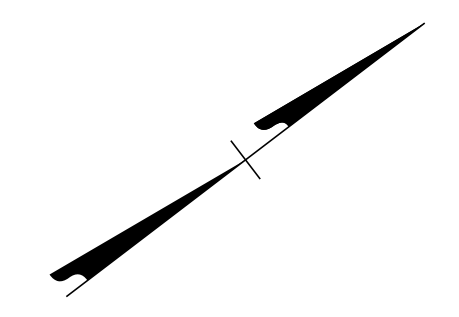

MATCH TO SHEET TMP-7 -L1- STA. 48+00

3/19/2020
R:\TrafficControl\TCP\B4484_tmp_pi_s3.dtl.03.dgn
User:PIZA

TEMPORARY PAVEMENT

APPROVED: *Annie C. Pitz*
DATE: 3/27/2020

Professional Engineer Seal:
ANNIE C. PITZ
038700
NORTH CAROLINA

DOCUMENT NOT CONSIDERED FINAL
UNLESS ALL SIGNATURES COMPLETED



PHASE I STEP 3
DETAIL