
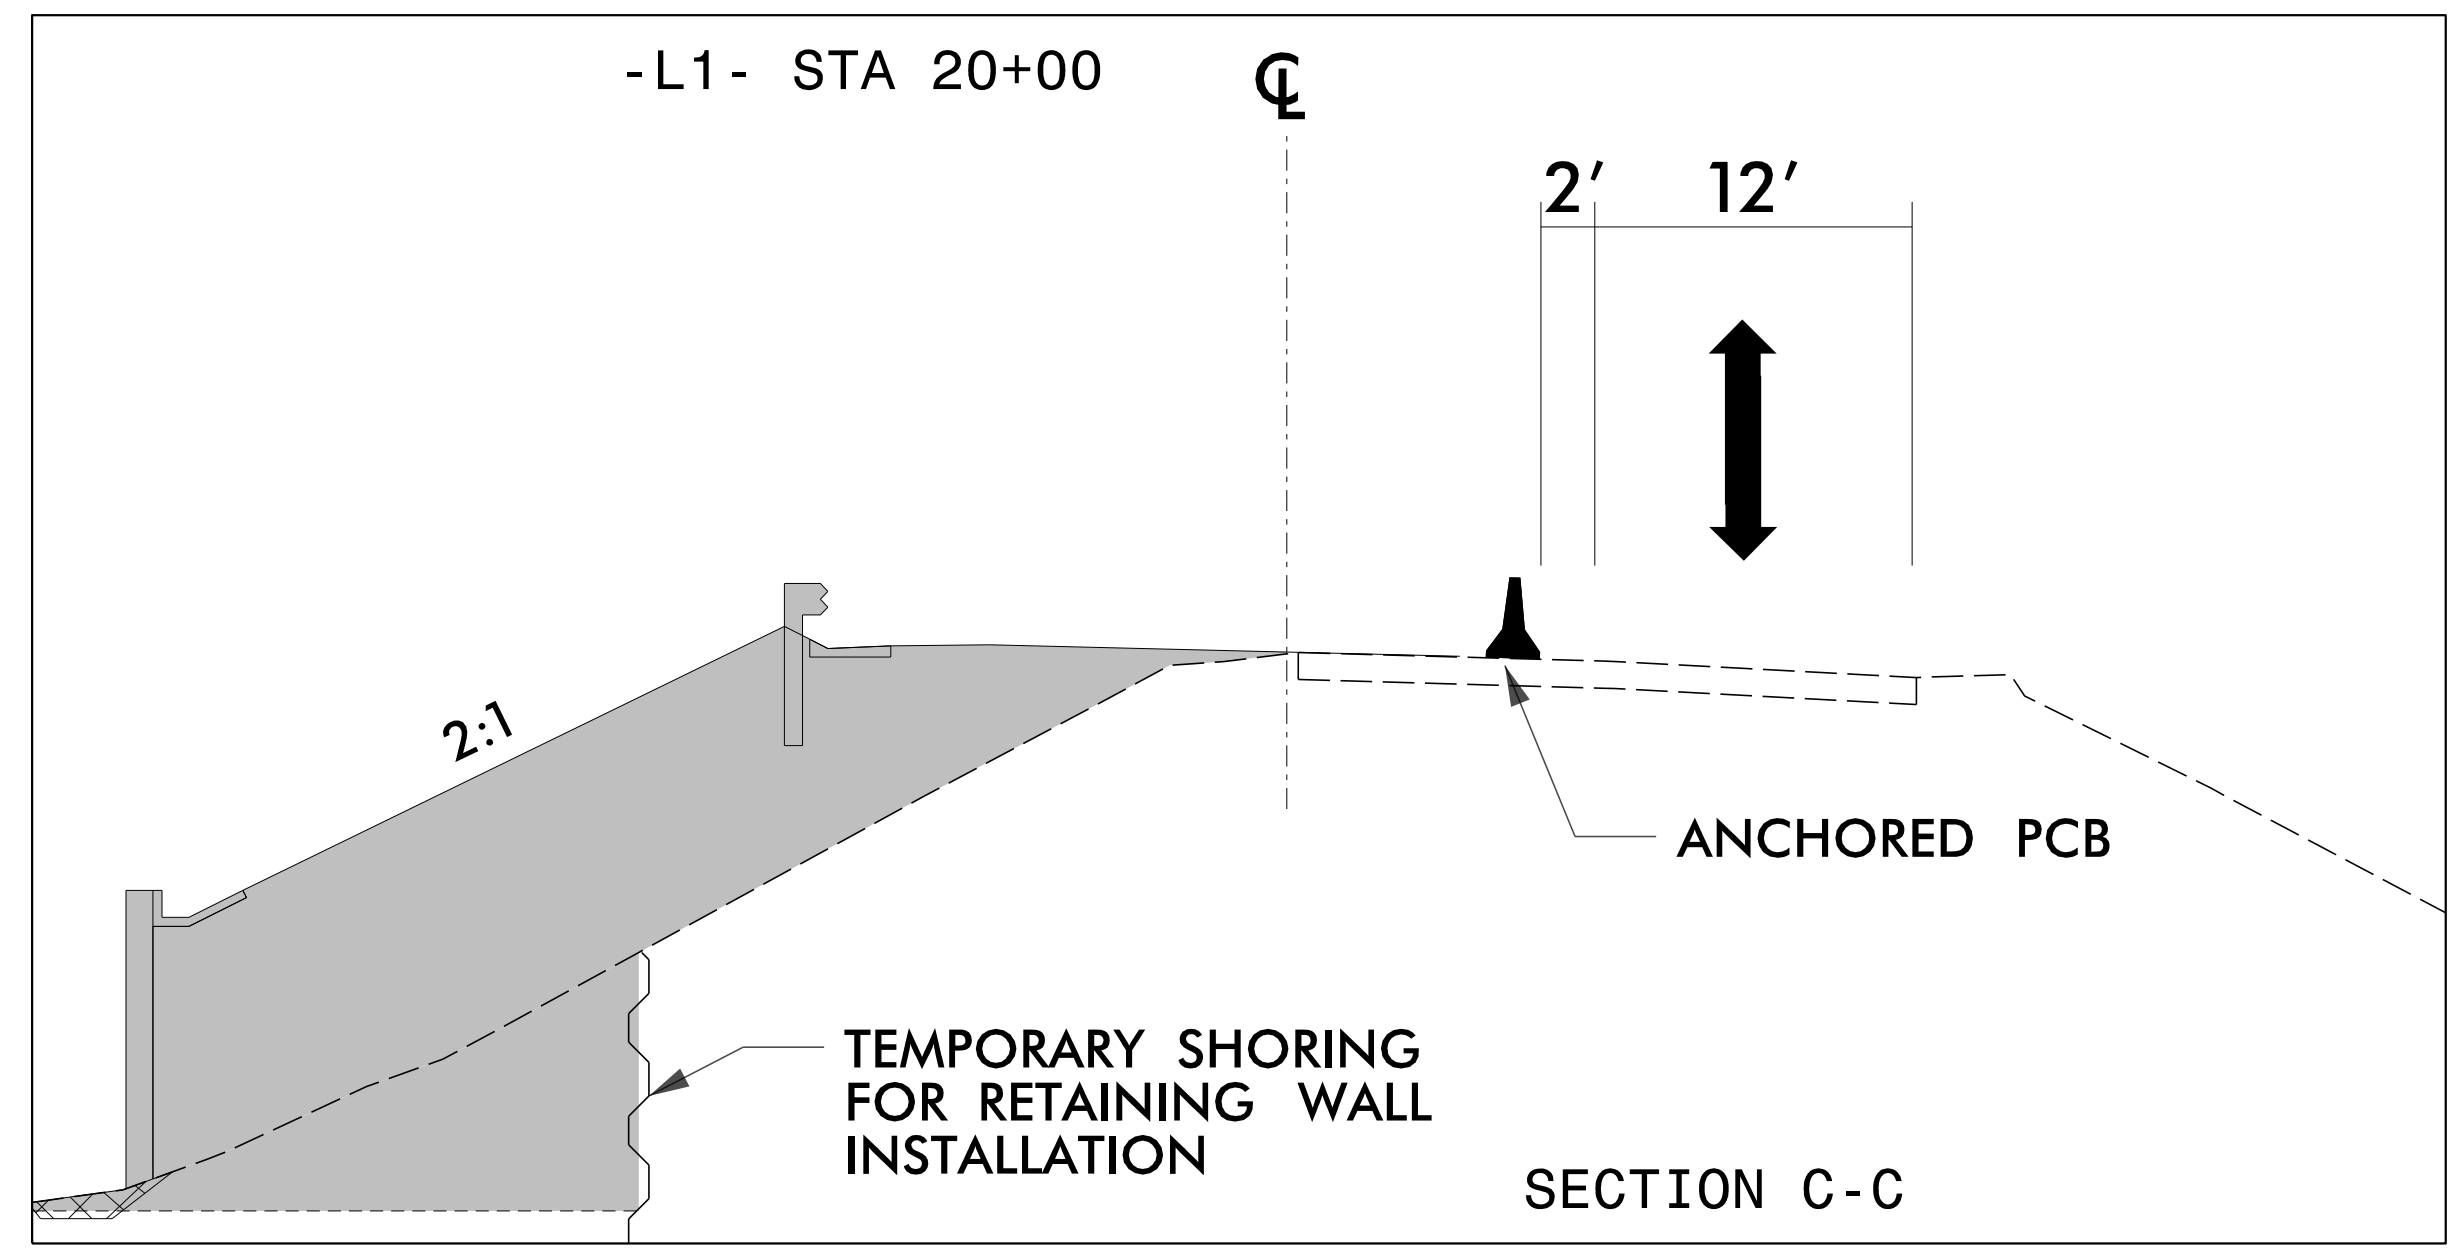
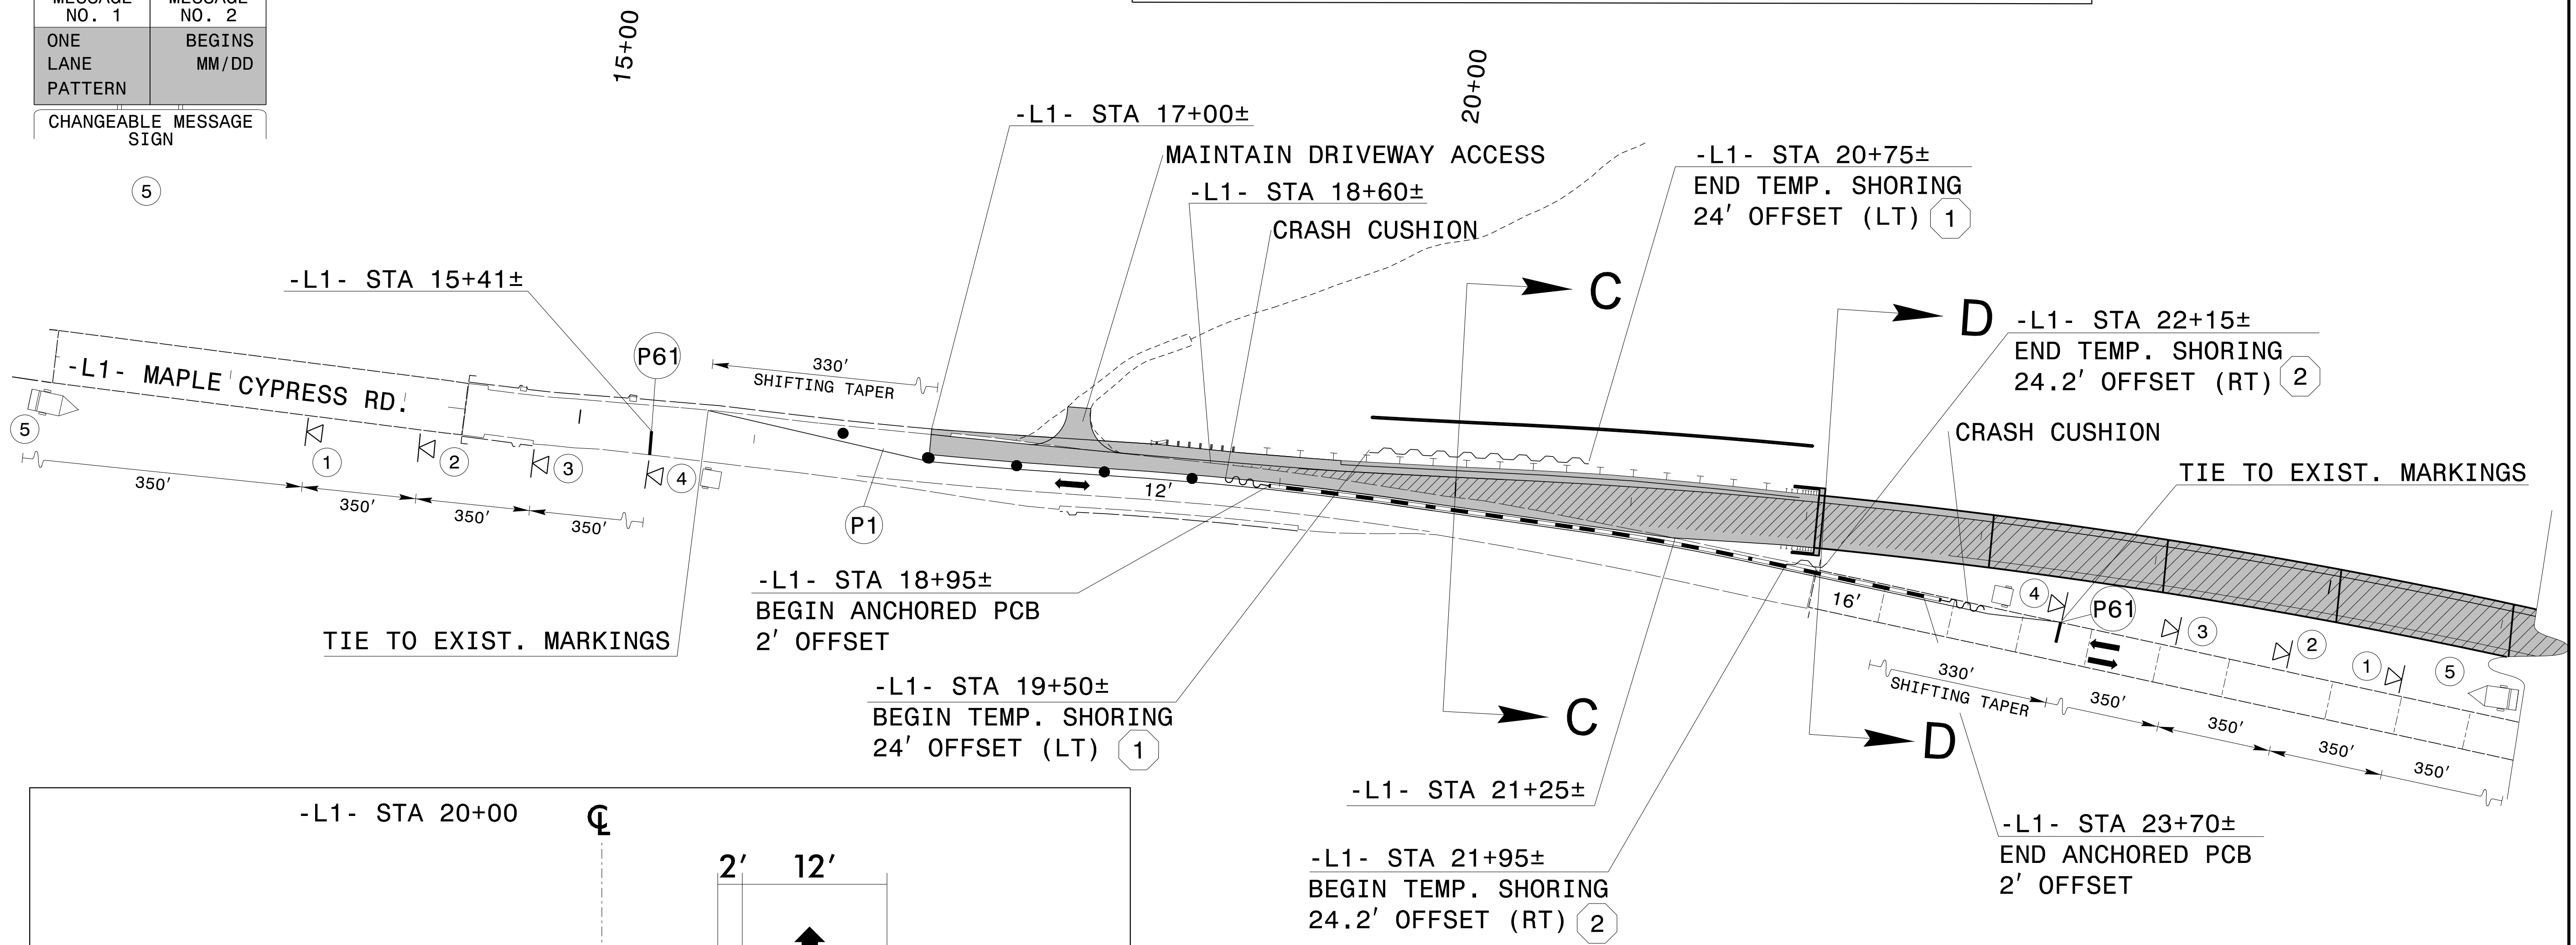
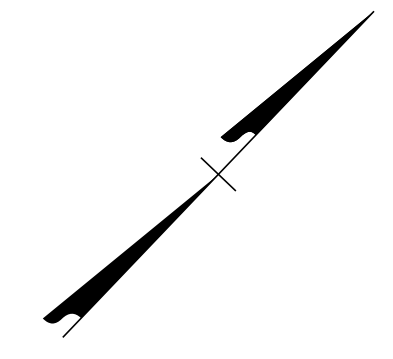


MESSAGE NO. 1	MESSAGE NO. 2
ONE LANE PATTERN	BEGINS MM/DD
CHANGEABLE MESSAGE SIGN	

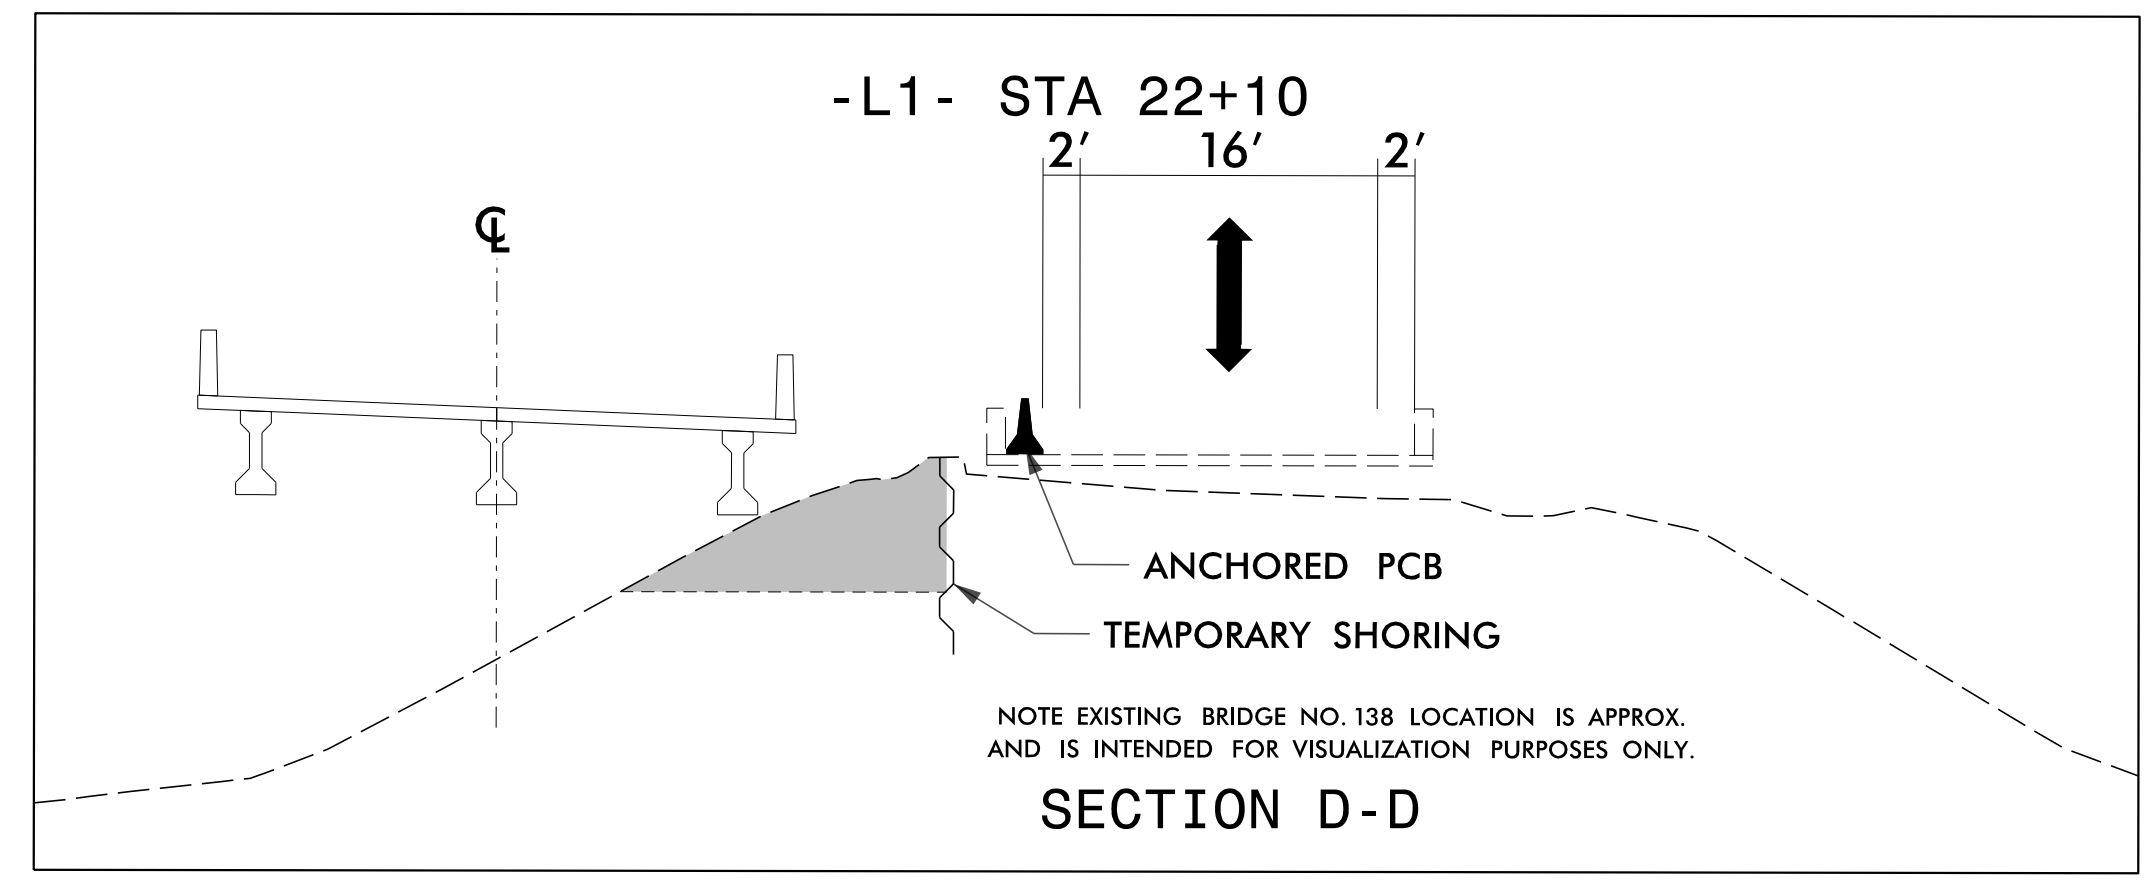


APPROVED: *Annie C. Pety*
 DATE: 5/5/2020

DocuSigned by:
 Annie C. Pety
 82F89C0DEB3D48E

PROFESSIONAL ENGINEER
 SEAL 038700
 ANNIE C. PETY

**DOCUMENT NOT CONSIDERED FINAL
 UNLESS ALL SIGNATURES COMPLETED**

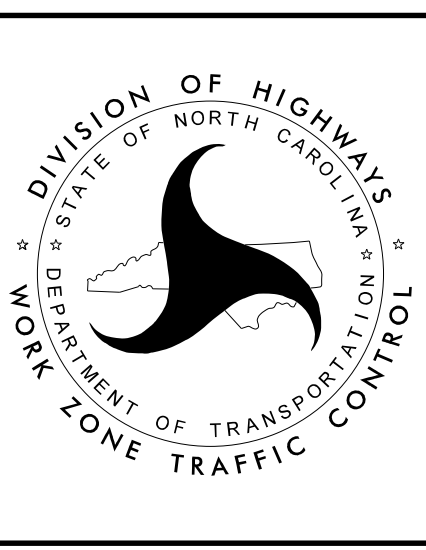

PHASE II DETAIL

5/4/2020
 R:\TrafficControl\TCP\B4484_tmp.pif_dtl.dgn
 User:Avgerin