


1




2




3

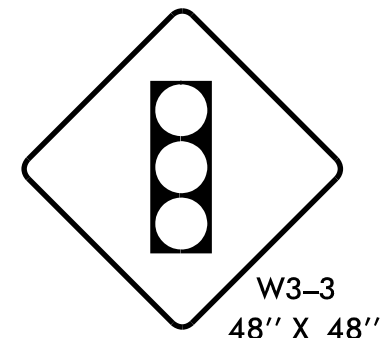

4

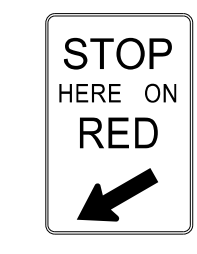

5

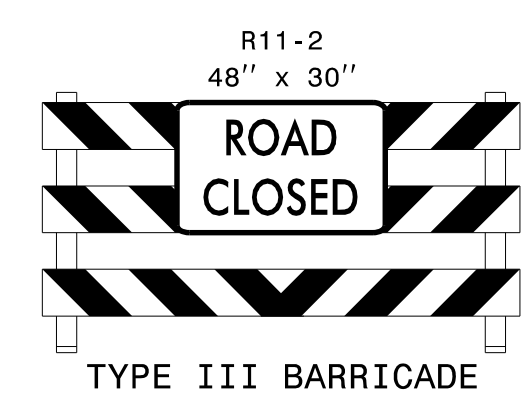


6

MESSAGE NO. 1	MESSAGE NO. 2
ONE LANE PATTERN	BEGINS MM/DD

CHANGEABLE MESSAGE SIGN

7

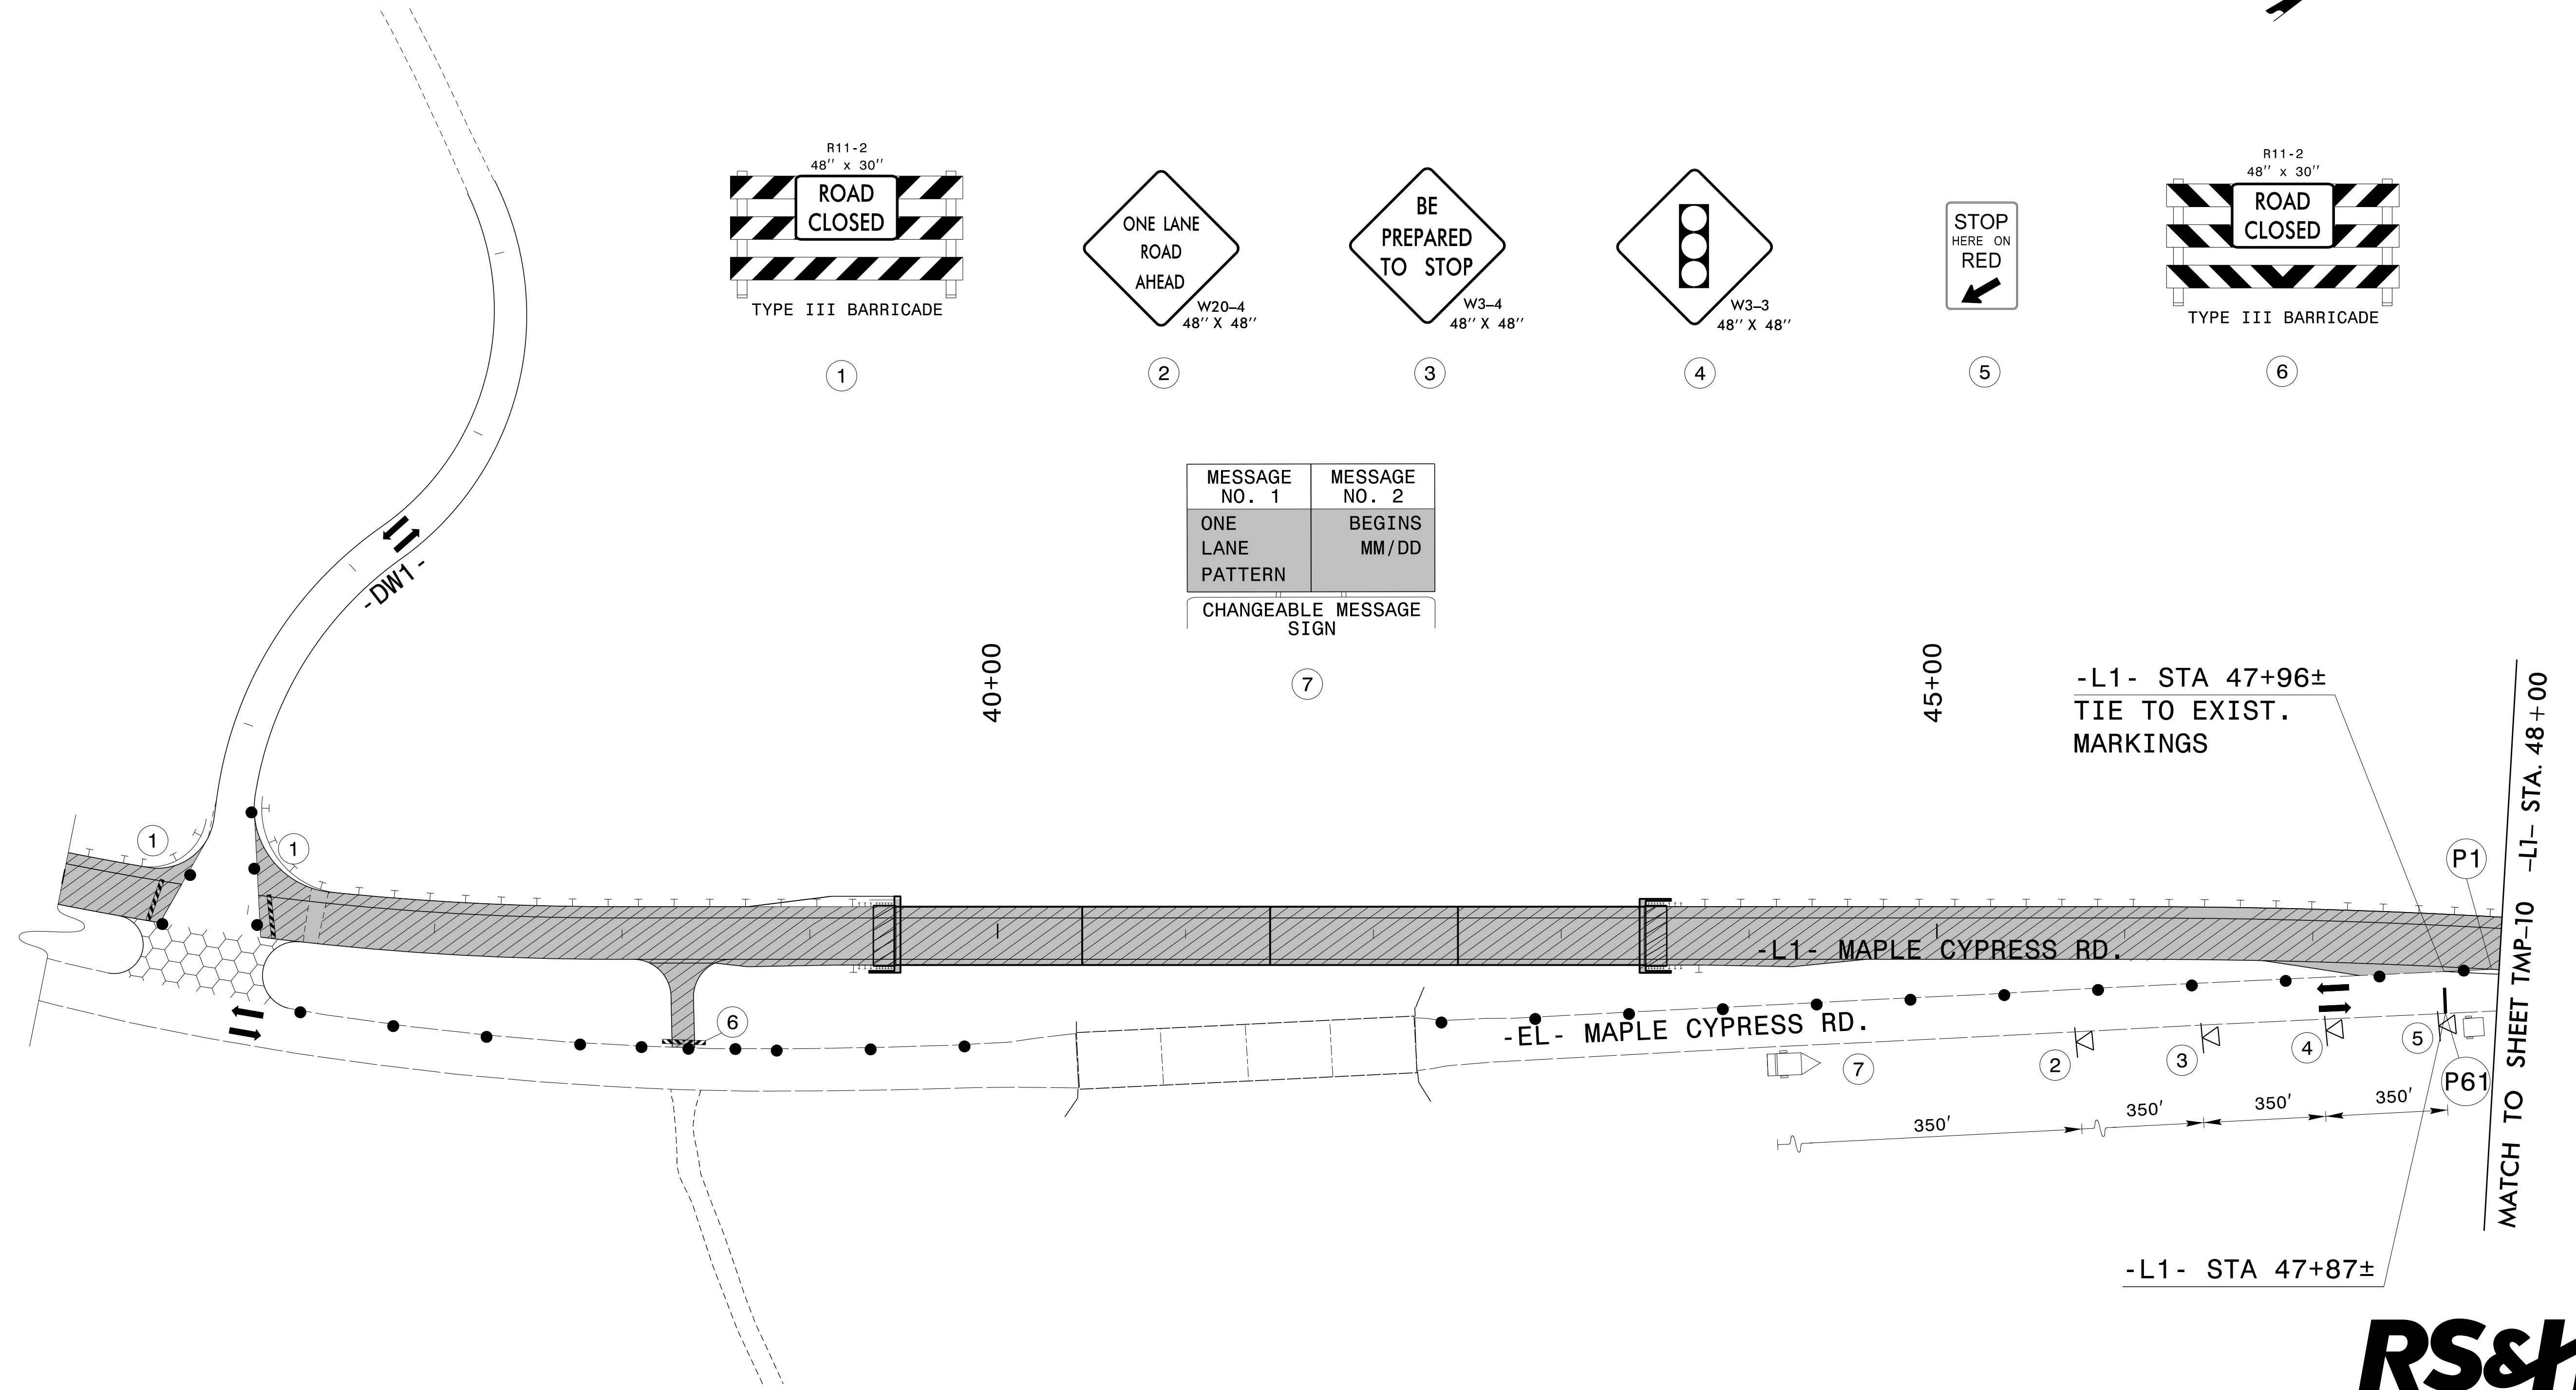


3/19/2020
 R:\TrafficControl\TCP\B4484_tmp_pii_dtl03.dgn
 User:PIZA



APPROVED: *Annie C. Dily*
82F8C0DEB3D48E

DATE: 3/27/2020

**DOCUMENT NOT CONSIDERED FINAL
UNLESS ALL SIGNATURES COMPLETED**

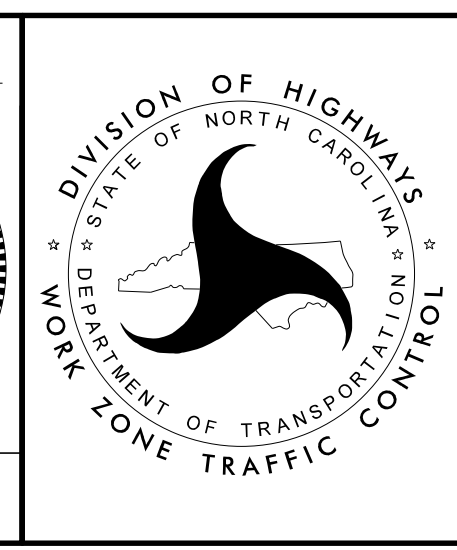

PHASE II DETAIL