
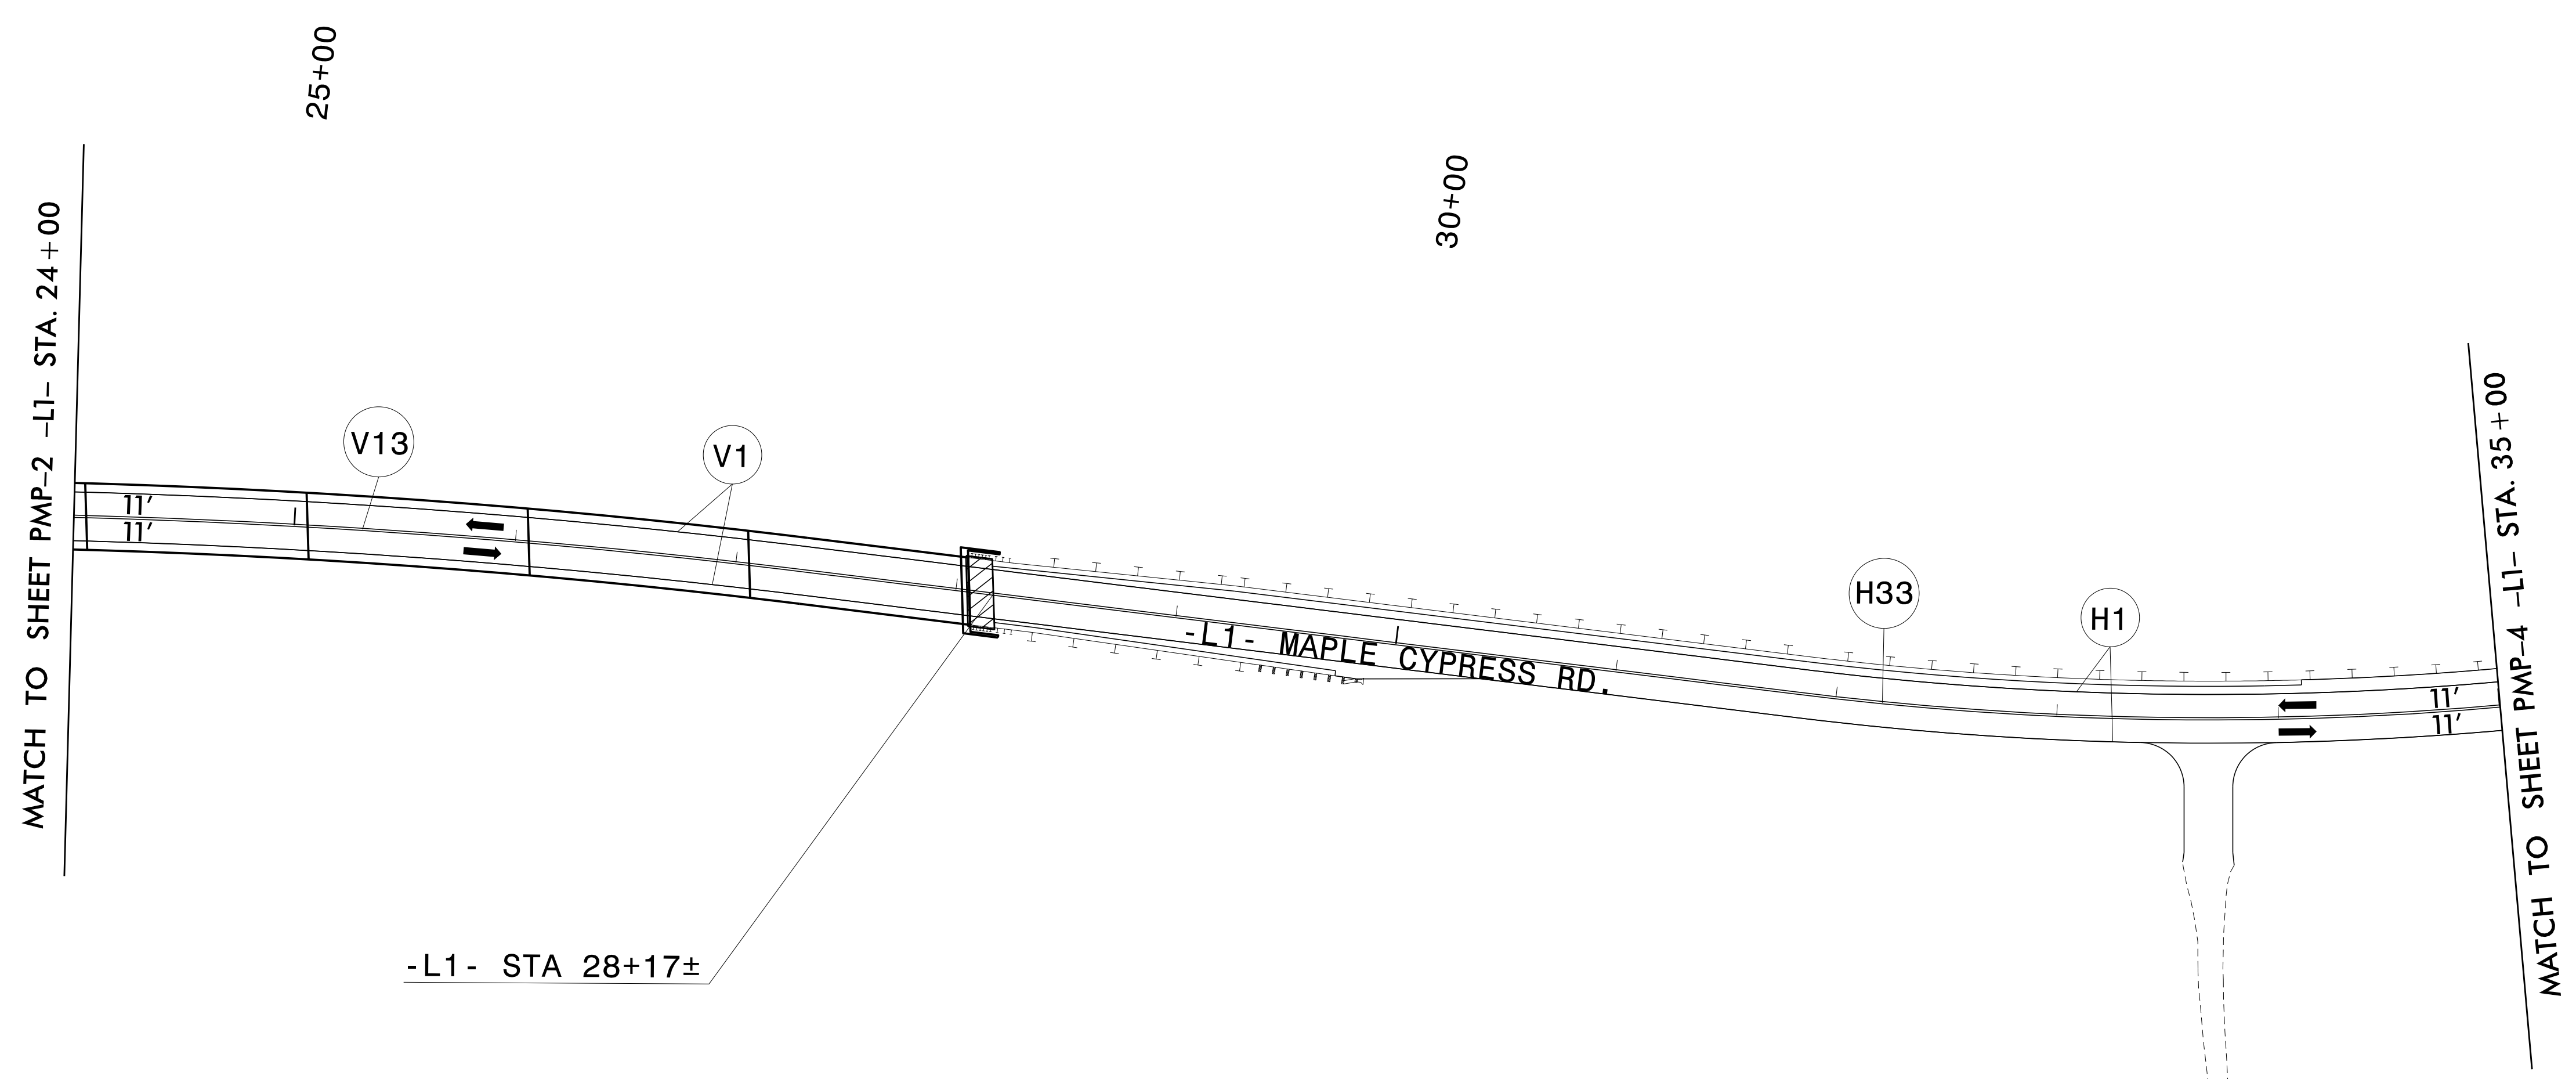
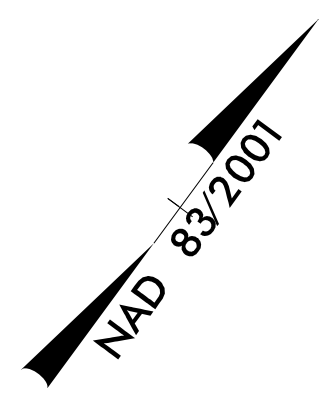


TIP NO. B - 4484	SHEET NO. PMP - 3
APPROVED: <i>Annie C. Pily</i> <small>03789C00E83D48E</small>	
DATE: 3/27/2020	
SEAL	
	
DOCUMENT NOT CONSIDERED FINAL UNLESS ALL SIGNATURES COMPLETED	



3/26/2020  
 R:\Traffic\Delineation\B4484\_pmp\_dtl\_02.dgn  
 User:AvgerinN

  
NC FIRM LICENSE No: F-0493

PAVEMENT MARKING DETAIL