
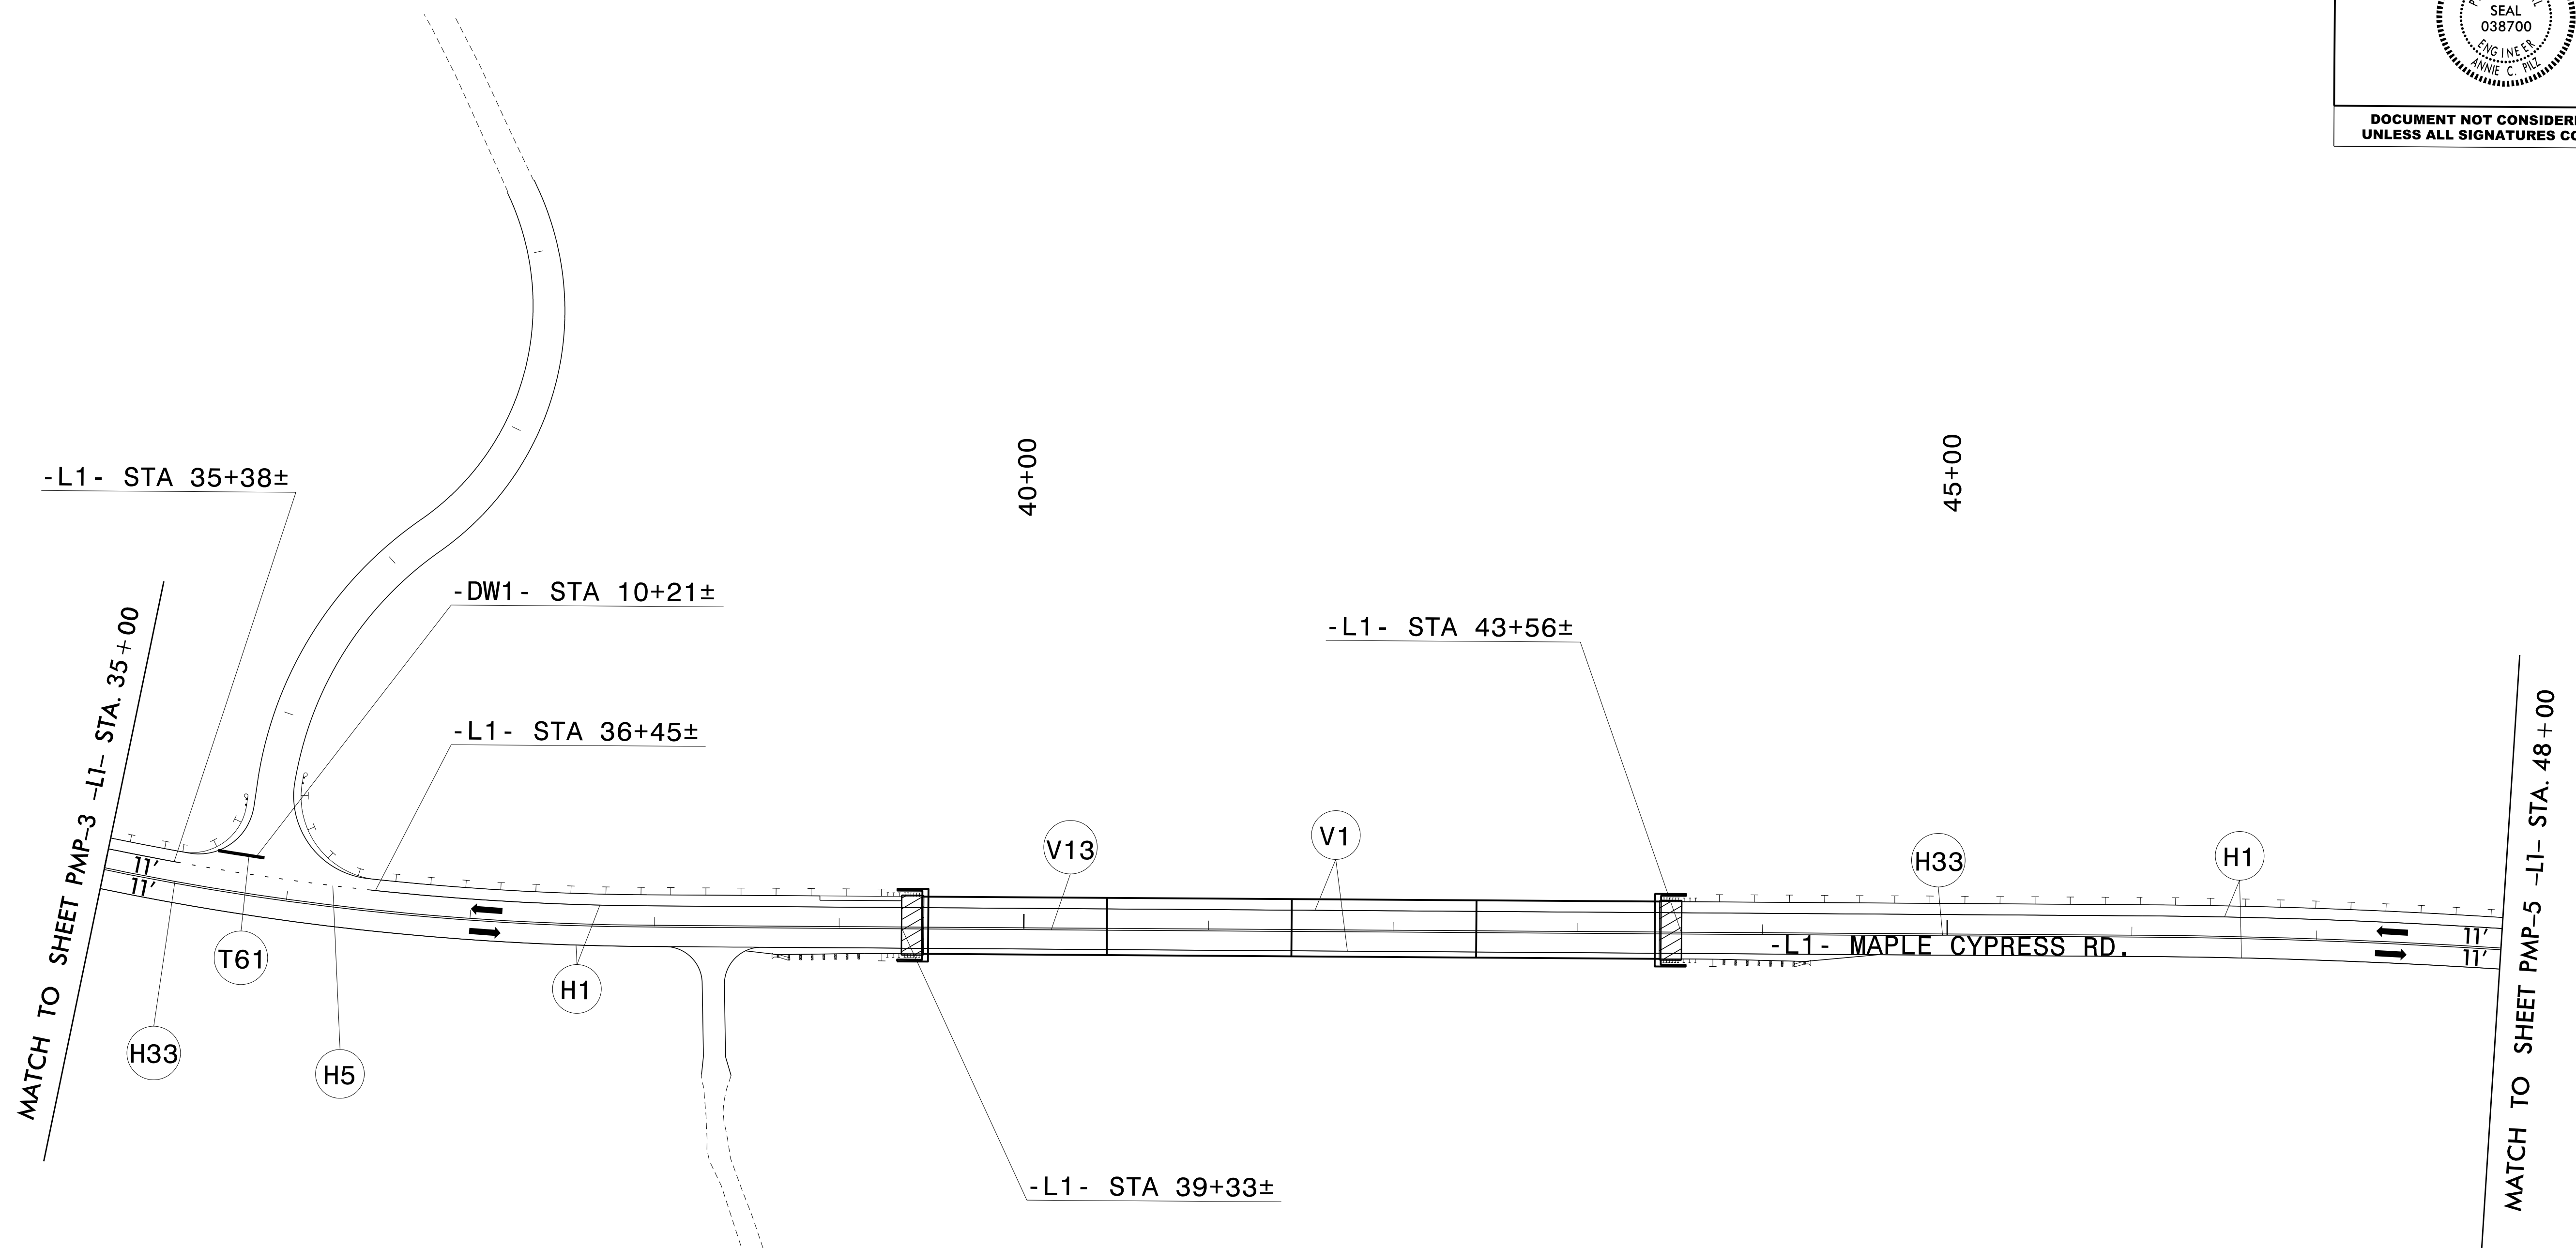


TIP NO.	SHEET NO.
B - 4484	PMP - 4
APPROVED: <i>Annie C. Pily</i>	
DATE: 3/27/2020	
SEAL	
DOCUMENT NOT CONSIDERED FINAL UNLESS ALL SIGNATURES COMPLETED	

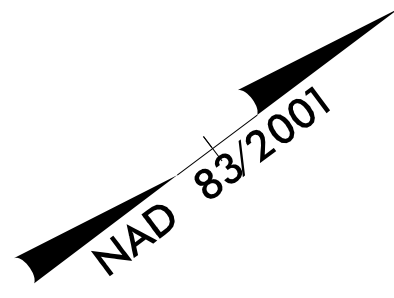

3/26/2020
 R:\TrafFic\Delineation\B4484_pmp_dtl_03.dgn
 User: Avgerin

RS&H
 NC FIRM LICENSE No: F-0493

PAVEMENT MARKING DETAIL