

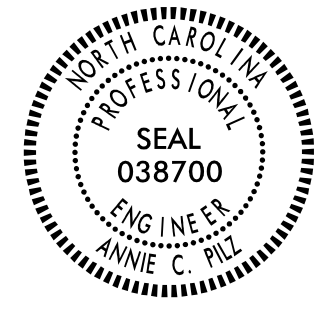


| | |
|---|--------------------|
| TIP NO. B-4484 | SHEET NO. PMP-5 |
| APPROVED: <i>Annie C. Pilz</i> DATE: 3/27/2020 | |
| SEAL  | |
| DOCUMENT NOT CONSIDERED FINAL UNLESS ALL SIGNATURES COMPLETED | |

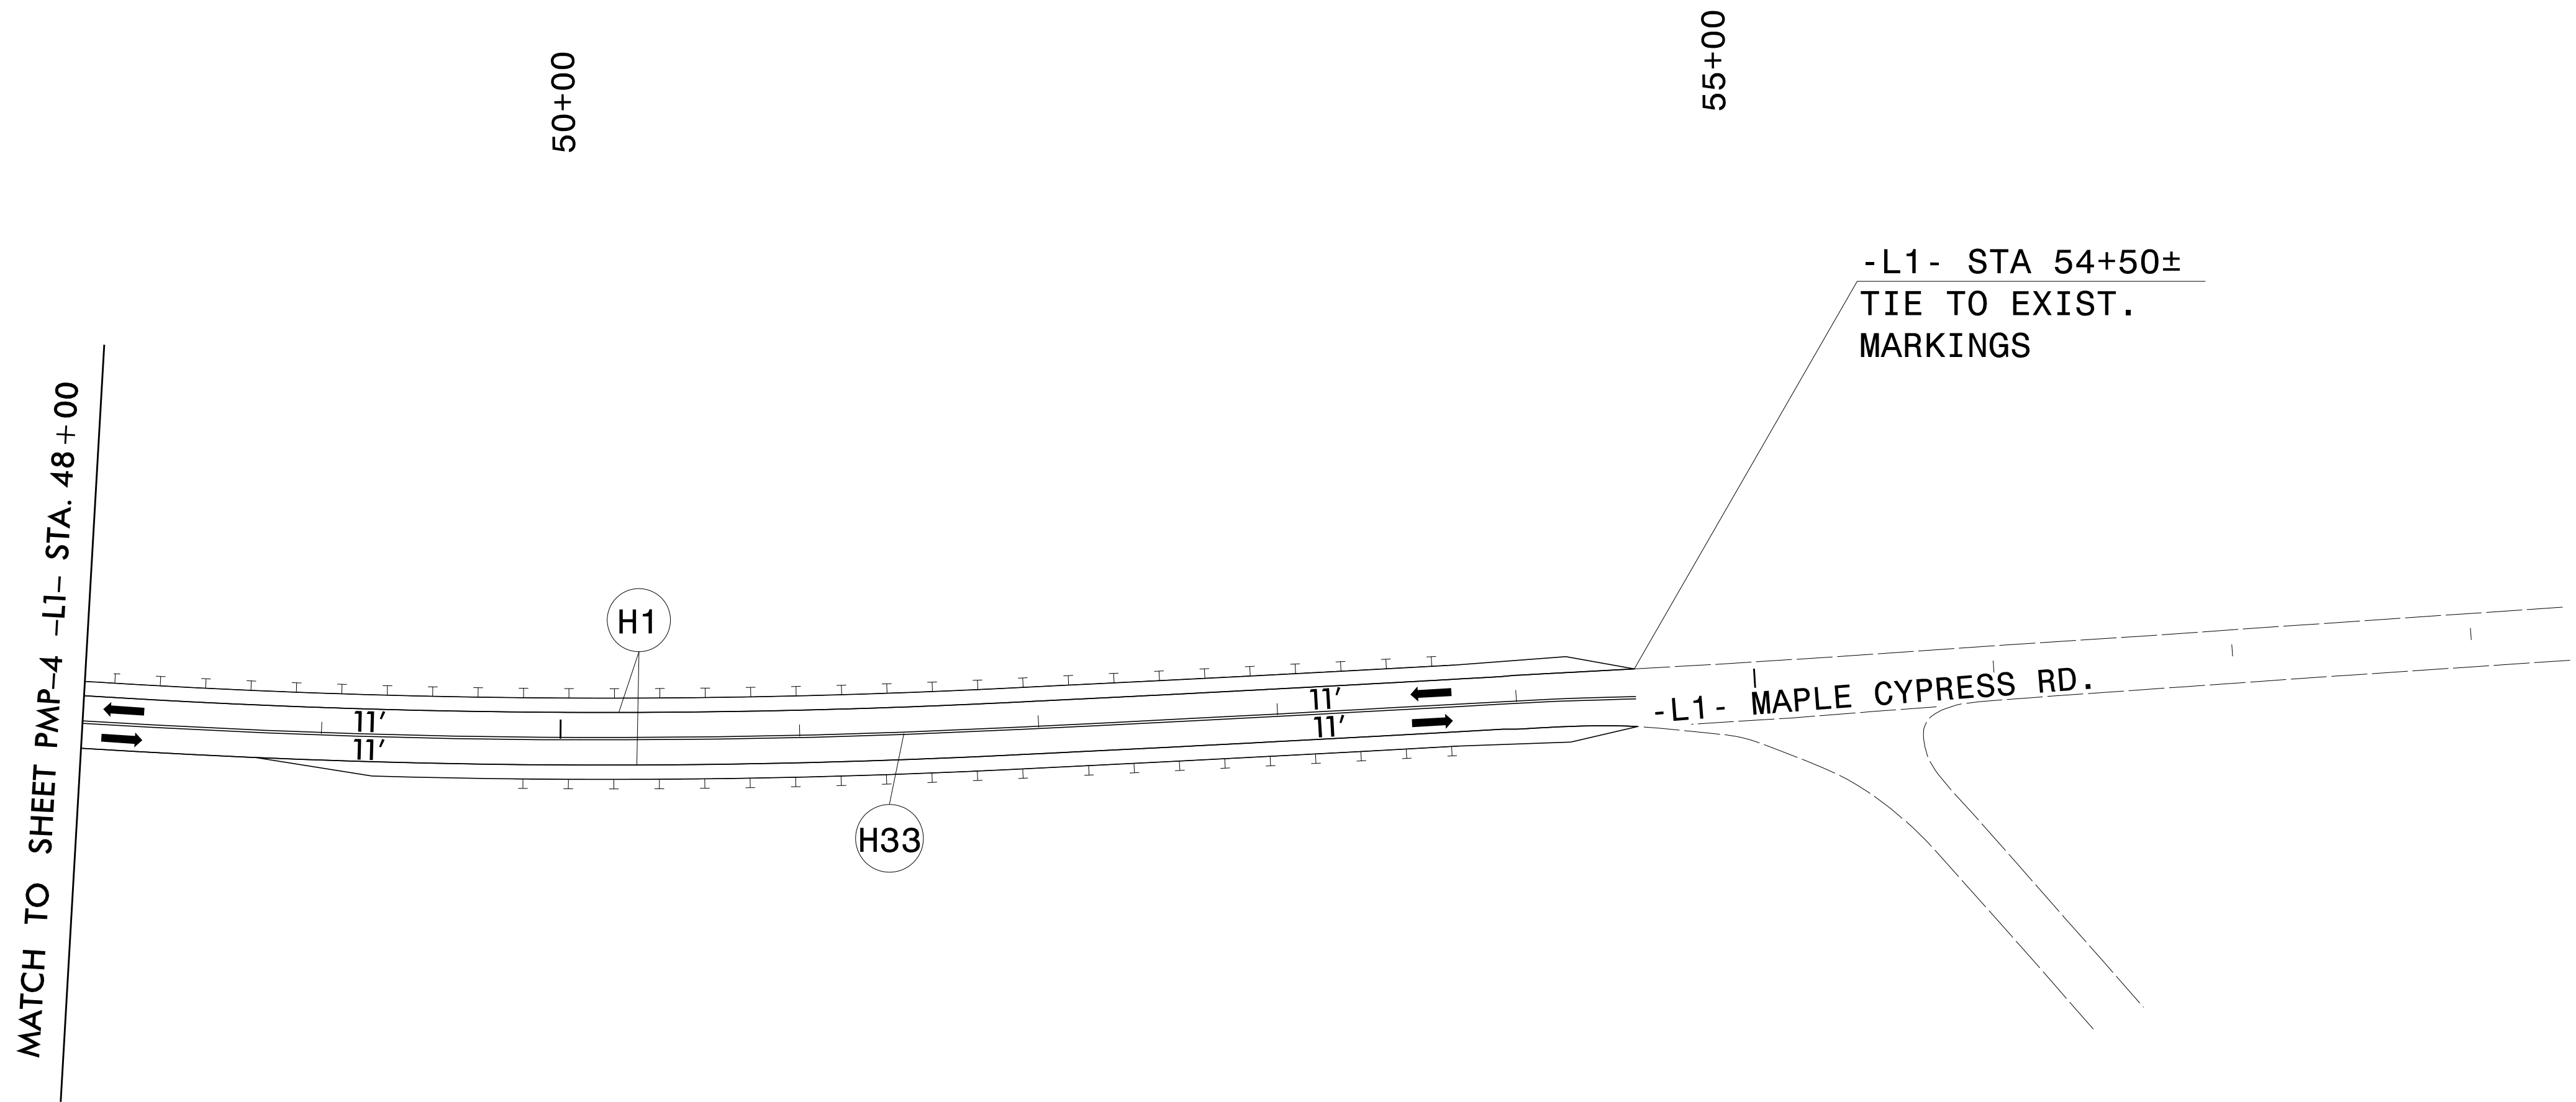

3/26/2020
P:\Projects\2020\Delmeation\B4484_pmp_dtl_04.dgn
User:AVGER\AN

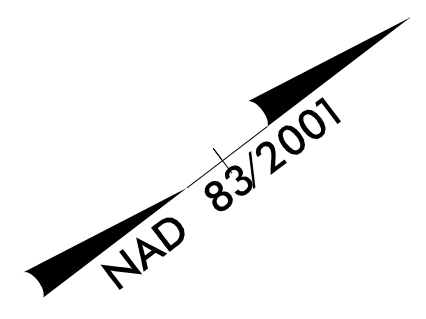

PAVEMENT MARKING DETAIL