


TIP NO. B-4484	SHEET NO. SIGN-1
APPROVED: <i>Annie C. Pilz</i> DATE: 3/27/2020	
SEAL 	
DOCUMENT NOT CONSIDERED FINAL UNLESS ALL SIGNATURES COMPLETED	

**STATE OF NORTH CAROLINA
DEPARTMENT OF TRANSPORTATION**

**SIGNING PLAN
CRAVEN COUNTY**

**LOCATION: REPLACE BRIDGES NO.138 & 139 OVER NEUSE RIVER
AND NEUSE RIVER OVERFLOW ON SR 1470 (MAPLE CYPRESS ROAD)**

T.I.P.: B-4484

CONTRACT: C204434

ROADWAY STANDARD DRAWING

THE FOLLOWING ROADWAY STANDARDS AS APPEAR IN "ROADWAY STANDARD DRAWINGS" - PROJECT SERVICES UNIT - N.C. DEPARTMENT OF TRANSPORTATION - RALEIGH, N.C., DATED JANUARY 2018 ARE APPLICABLE TO THIS PROJECT AND BY REFERENCE HEREBY ARE CONSIDERED A PART OF THESE PLANS:

STD. NO.	TITLE
903.20	MOUNTING OF TYPE 'D', 'E', AND 'F' SIGNS ON WOOD POSTS
904.10	ORIENTATION OF GROUND MOUNTED SIGNS

GENERAL NOTES

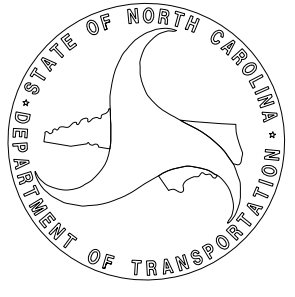
- IF REMOVAL OR RELOCATION OF SIGNS ON PRIVATE STREET (NON-STATE MAINTAINED) IS REQUIRED DUE TO CONSTRUCTION, THE CONTRACTOR SHALL INFORM THE ENGINEER. THE WORK WILL BE COMPLETED BY OTHERS.
- WHEN NOT STATIONED OR DIMENSIONED ON PLANS, ALL 'E' AND 'F' SIGNS SHALL BE FIELD LOCATED BY THE ENGINEER.
- ALL EXISTING SIGNS ON "U" CHANNEL POST WITHIN THE PROJECT LIMITS SHALL BE REMOVED AND DISPOSED OF UNLESS OTHERWISE NOTED ON PLANS.
- WHEN EXISTING SIGNS ARE REMOVED AND INSTALLED ON NEW SUPPORTS, THE RE-ERECTION SHALL IMMEDIATELY FOLLOW THE REMOVAL.
- THE BACKGROUND FOR TYPE E & F SIGNS SHALL BE TYPE C REFLECTIVE SHEETING.
- SEE ROADWAY PLANS FOR GUARD/GUIDE RAIL DETAILS.


SUMMARY OF QUANTITIES

ITEM NO.		ITEM DESCRIPTION	QUANTITY	UNIT
DESC. NO.	SECT. NO.			
4025000000	901	CONTRACTOR FURNISHED, TYPE E SIGN	74	S.F.
4082000000	903	SUPPORTS, WOOD	90	L.F.
4102000000	904	SIGN ERECTION, TYPE E	9	EA.
4155000000	907	DISPOSAL OF SIGN SYSTEM, U-CHANNEL	2	EA.
4158000000	907	DISPOSAL OF SIGN SYSTEM, WOOD	14	EA.

INDEX

SHEET NO.	DESCRIPTION
SIGN-1	TITLE SHEET
SIGN-2	E SHEET
SIGN-3-6	EXISTING SIGN DETAIL SHEETS
SIGN-7-10	PROPOSED SIGN DETAIL SHEETS

PLAN SUBMITTED TO: NCDOT DIVISION 2	
HON YEUNG, P.E. DIVISION PROJECT MANAGER	

PLAN PREPARED BY: RS&H	
ANNIE C. PILZ, P.E. PROJECT ENGINEER	
NIKI E. AVGERINOS PROJECT DESIGNER	