
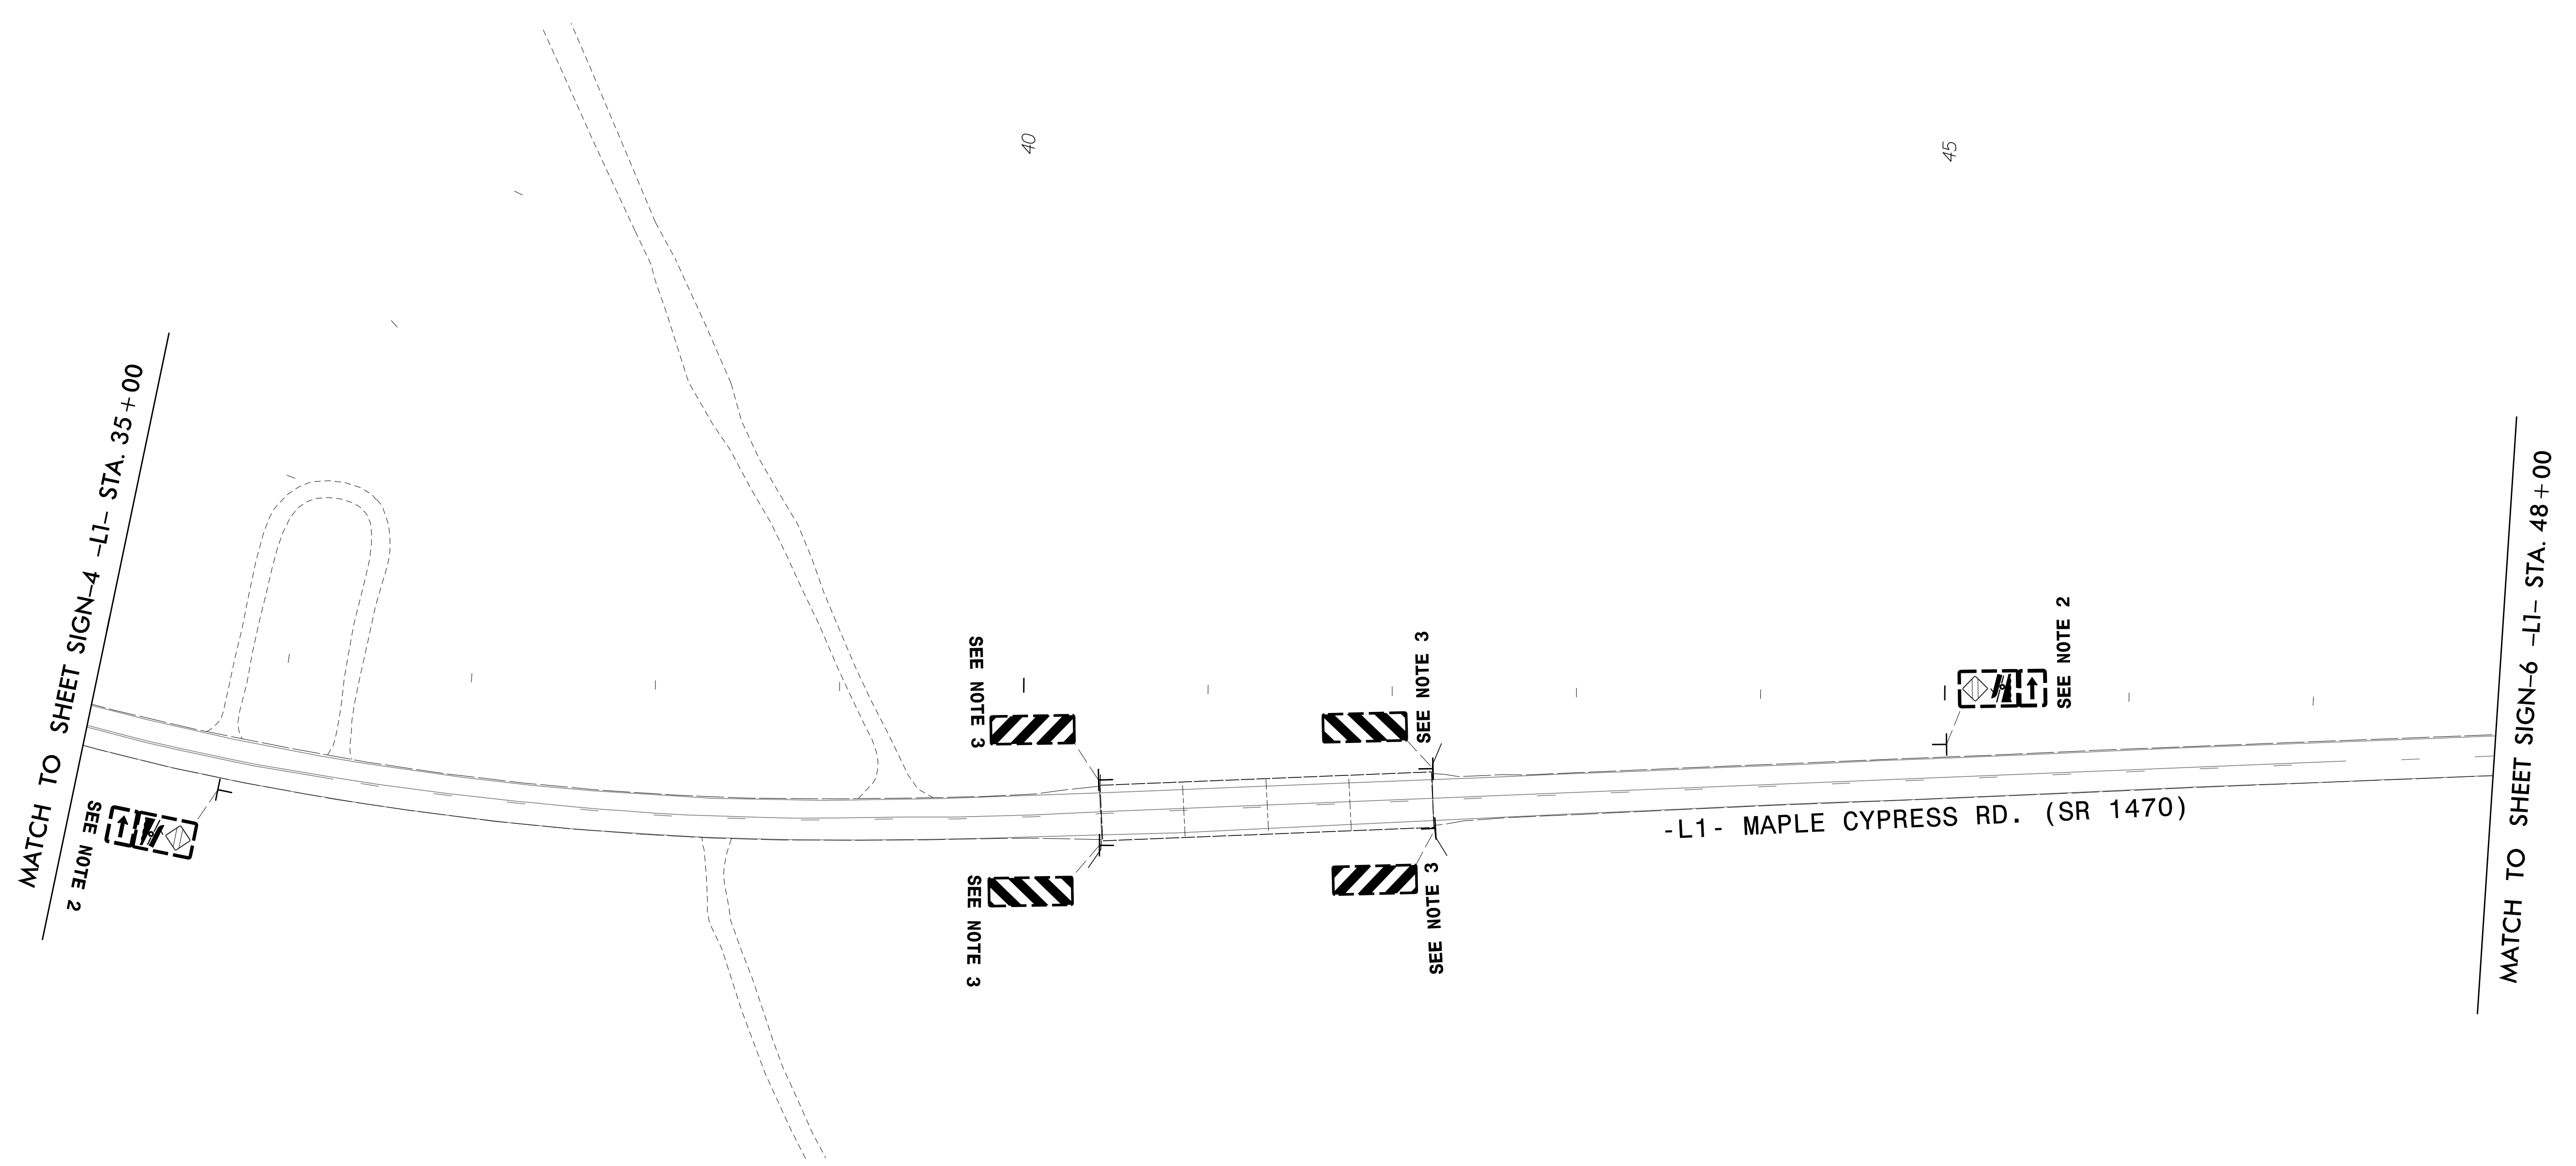
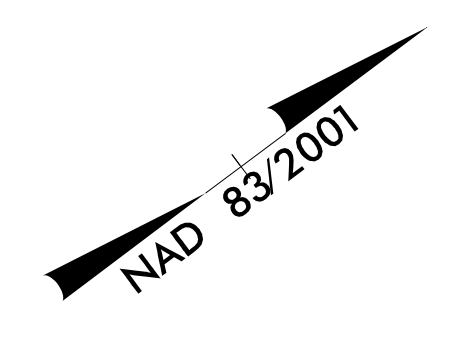


TIP NO. B-4484	SHEET NO. SIGN-5
DocuSigned by: <i>Annie C. Pily</i>	
APPROVED: _____	
DATE: 3/27/2020	
SEAL	
	
DOCUMENT NOT CONSIDERED FINAL UNLESS ALL SIGNATURES COMPLETED	



**PROJECT NOTES**

- 1 EXIST SIGN TO REMAIN
- 2 DISPOSAL OF SIGN SYSTEM, U-CHANNEL
- 3 DISPOSAL OF SIGN SYSTEM, WOOD
- 4 SIGN ERECTION, TYPE D, E, AND F



**EXISTING SIGNS**

3/3/2020  
 X:\Projects\036014-B-4484\_Design\Design\Traffic\Signing\CADD\Signing Layout Plans\B4484\_sign\_exist.dtl.03.dgn  
 User:McLaughr