
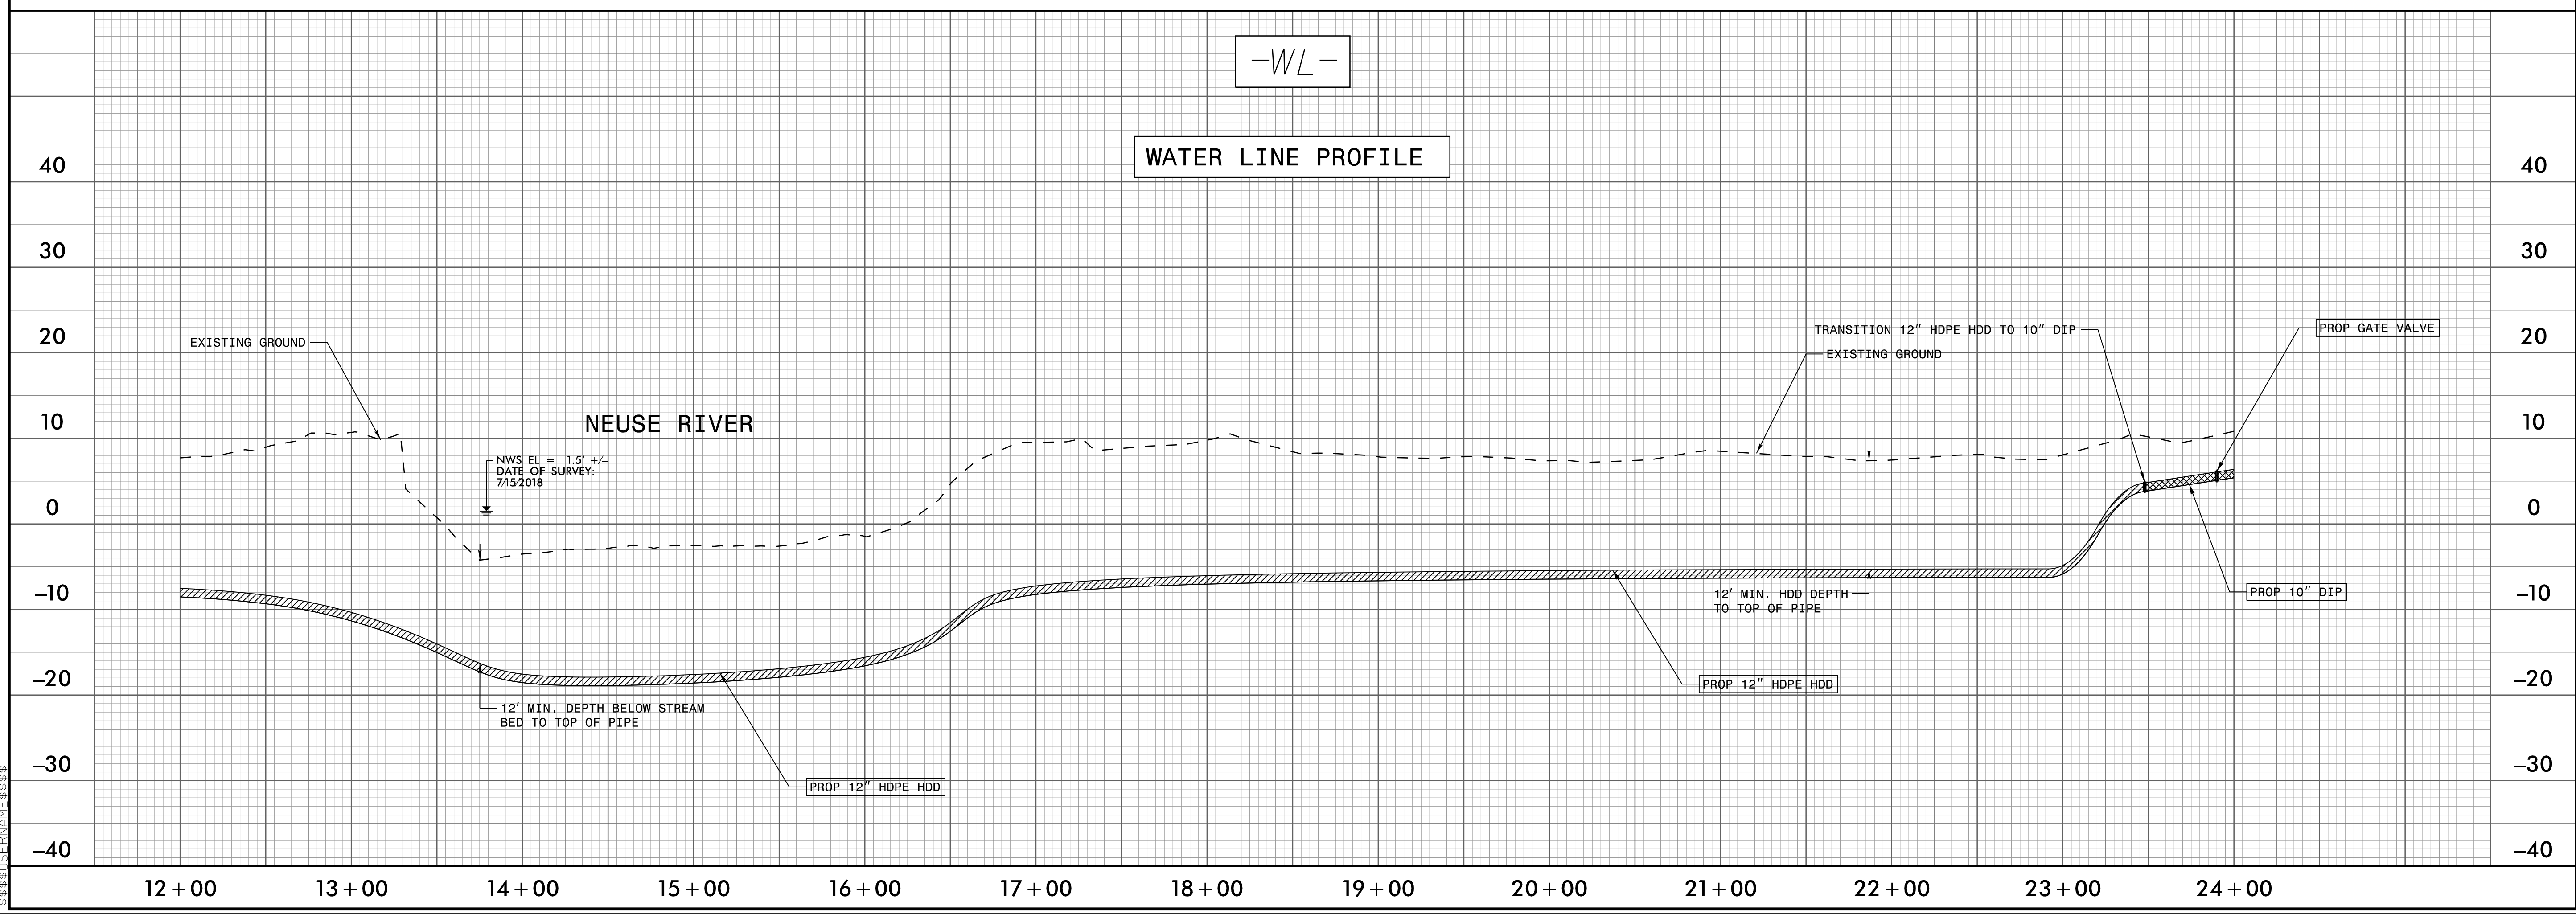


5/28/19

PROJECT REFERENCE NO. B-4484	SHEET NO. UC-8
DESIGNED BY: ARV	
DRAWN BY: BJF	
CHECKED BY: RLB	
APPROVED BY:	
REVISED:	3/27/2020
NORTH CAROLINA DEPARTMENT OF TRANSPORTATION UTILITIES ENGINEERING SEC. PHONE: (919) 707-6690 FAX: (919) 250-4151	
UTILITY CONSTRUCTION PLANS ONLY	

UTILITY CONSTRUCTION

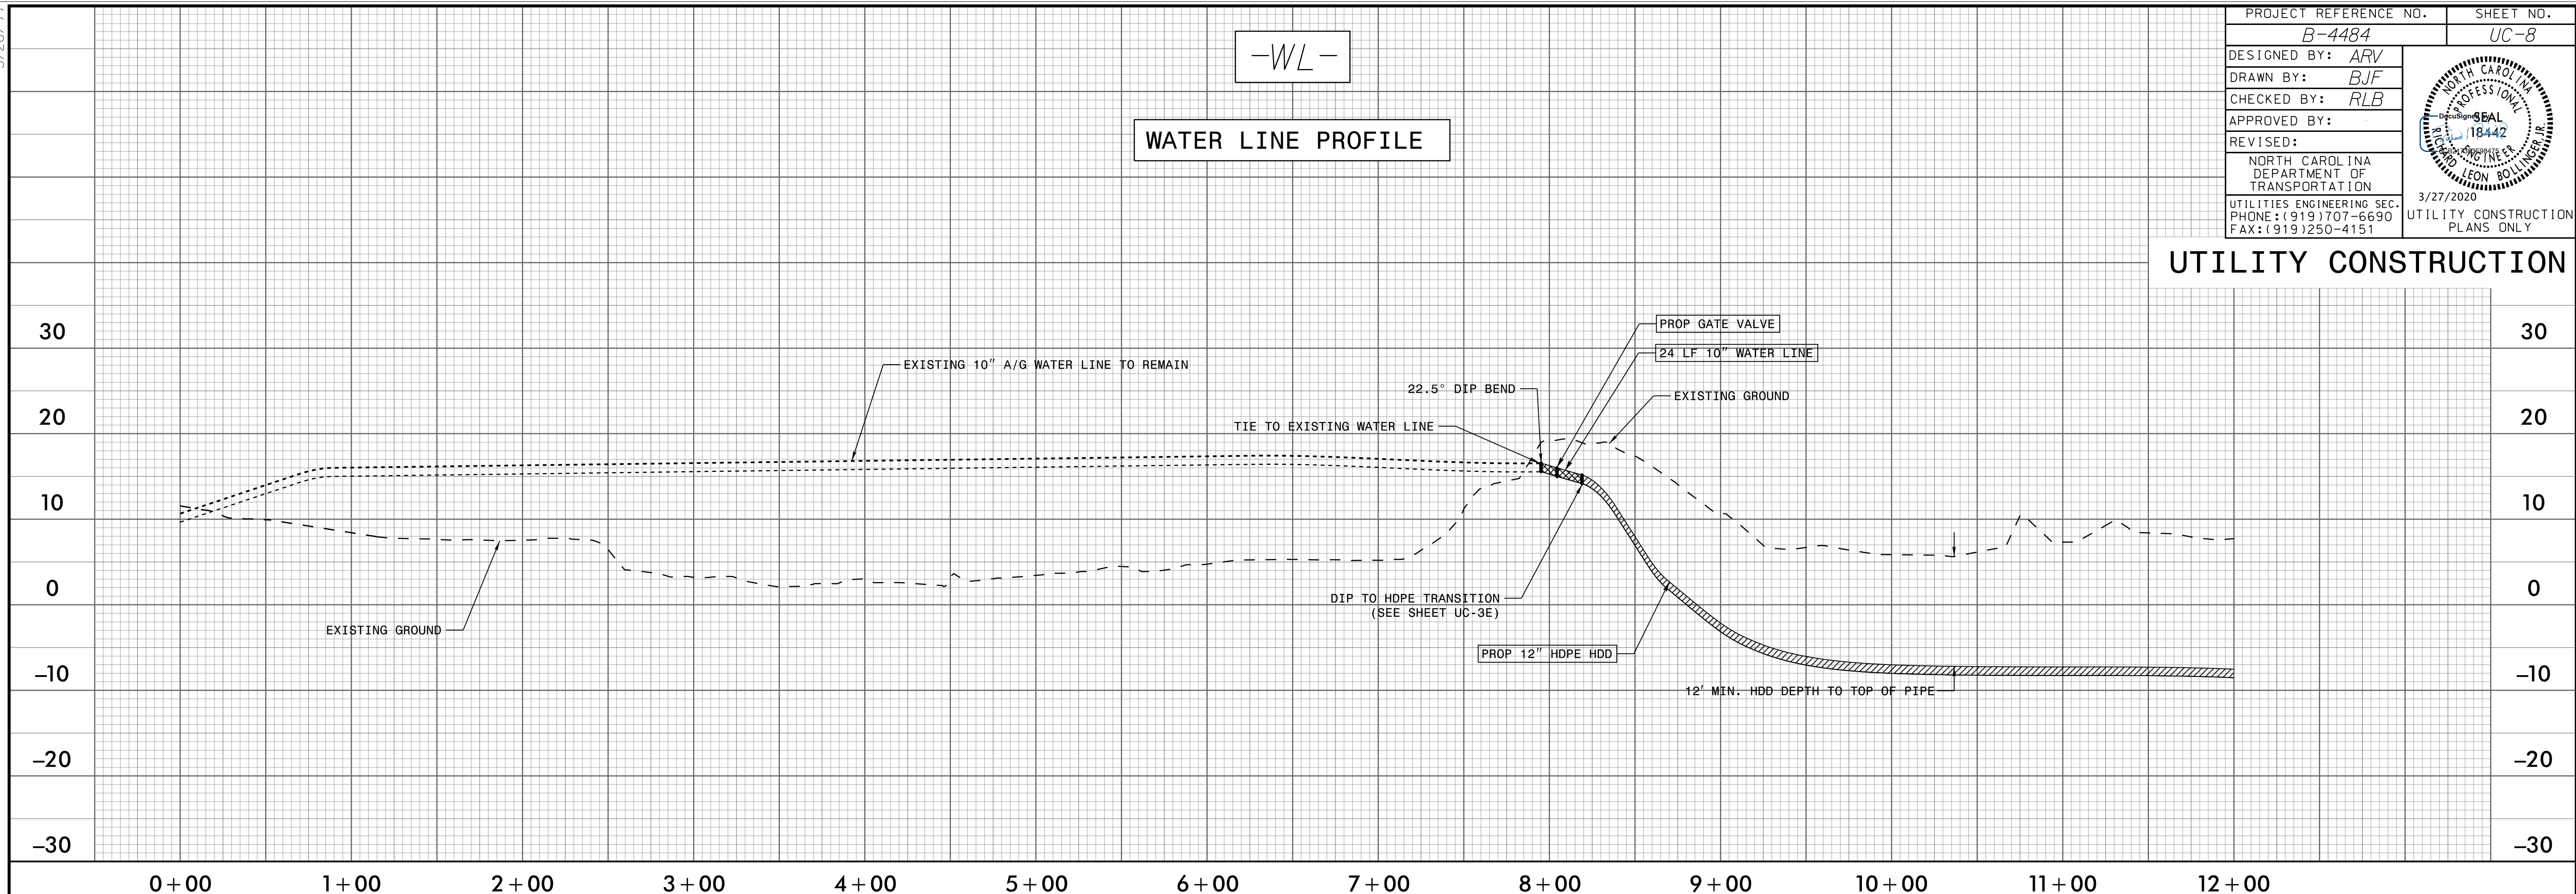

C:\MAR-2020_1032
R:\Utilities\Engineering\UC\Proj\B4484_UC_pfl_08.dgn
\$\$\$\$DATE\$\$\$\$
\$\$\$\$TIME\$\$\$\$