



6/23/16

END BRIDGE -L1- 43+45 +/-

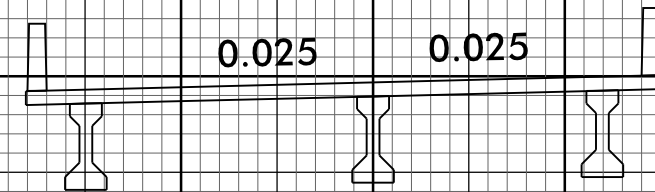

ELEV = 11.5'
PROPOSED GRADING
(SEE PLAN SHEET 6)


7.43

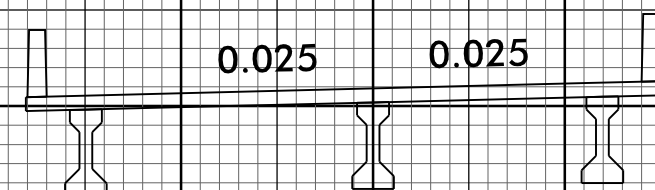

ELEV = 7'
PROPOSED GRADING
(SEE PLAN SHEET 6)

6.48


43+00.00

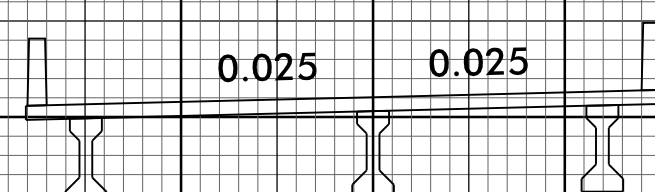

ELEV = 7'
PROPOSED GRADING
(SEE PLAN SHEET 6)

3.51

42+50.00

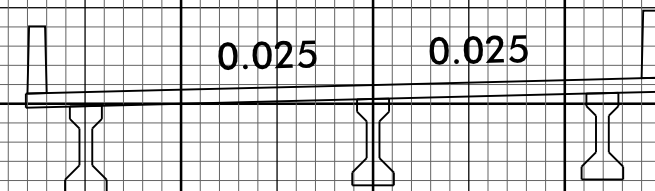

3.10

42+00.00

—//—

05-MAR-2020 07:02
S:\Projects\B4484\B4484-Fldg-xpl-L1.dgn