


6/23/16

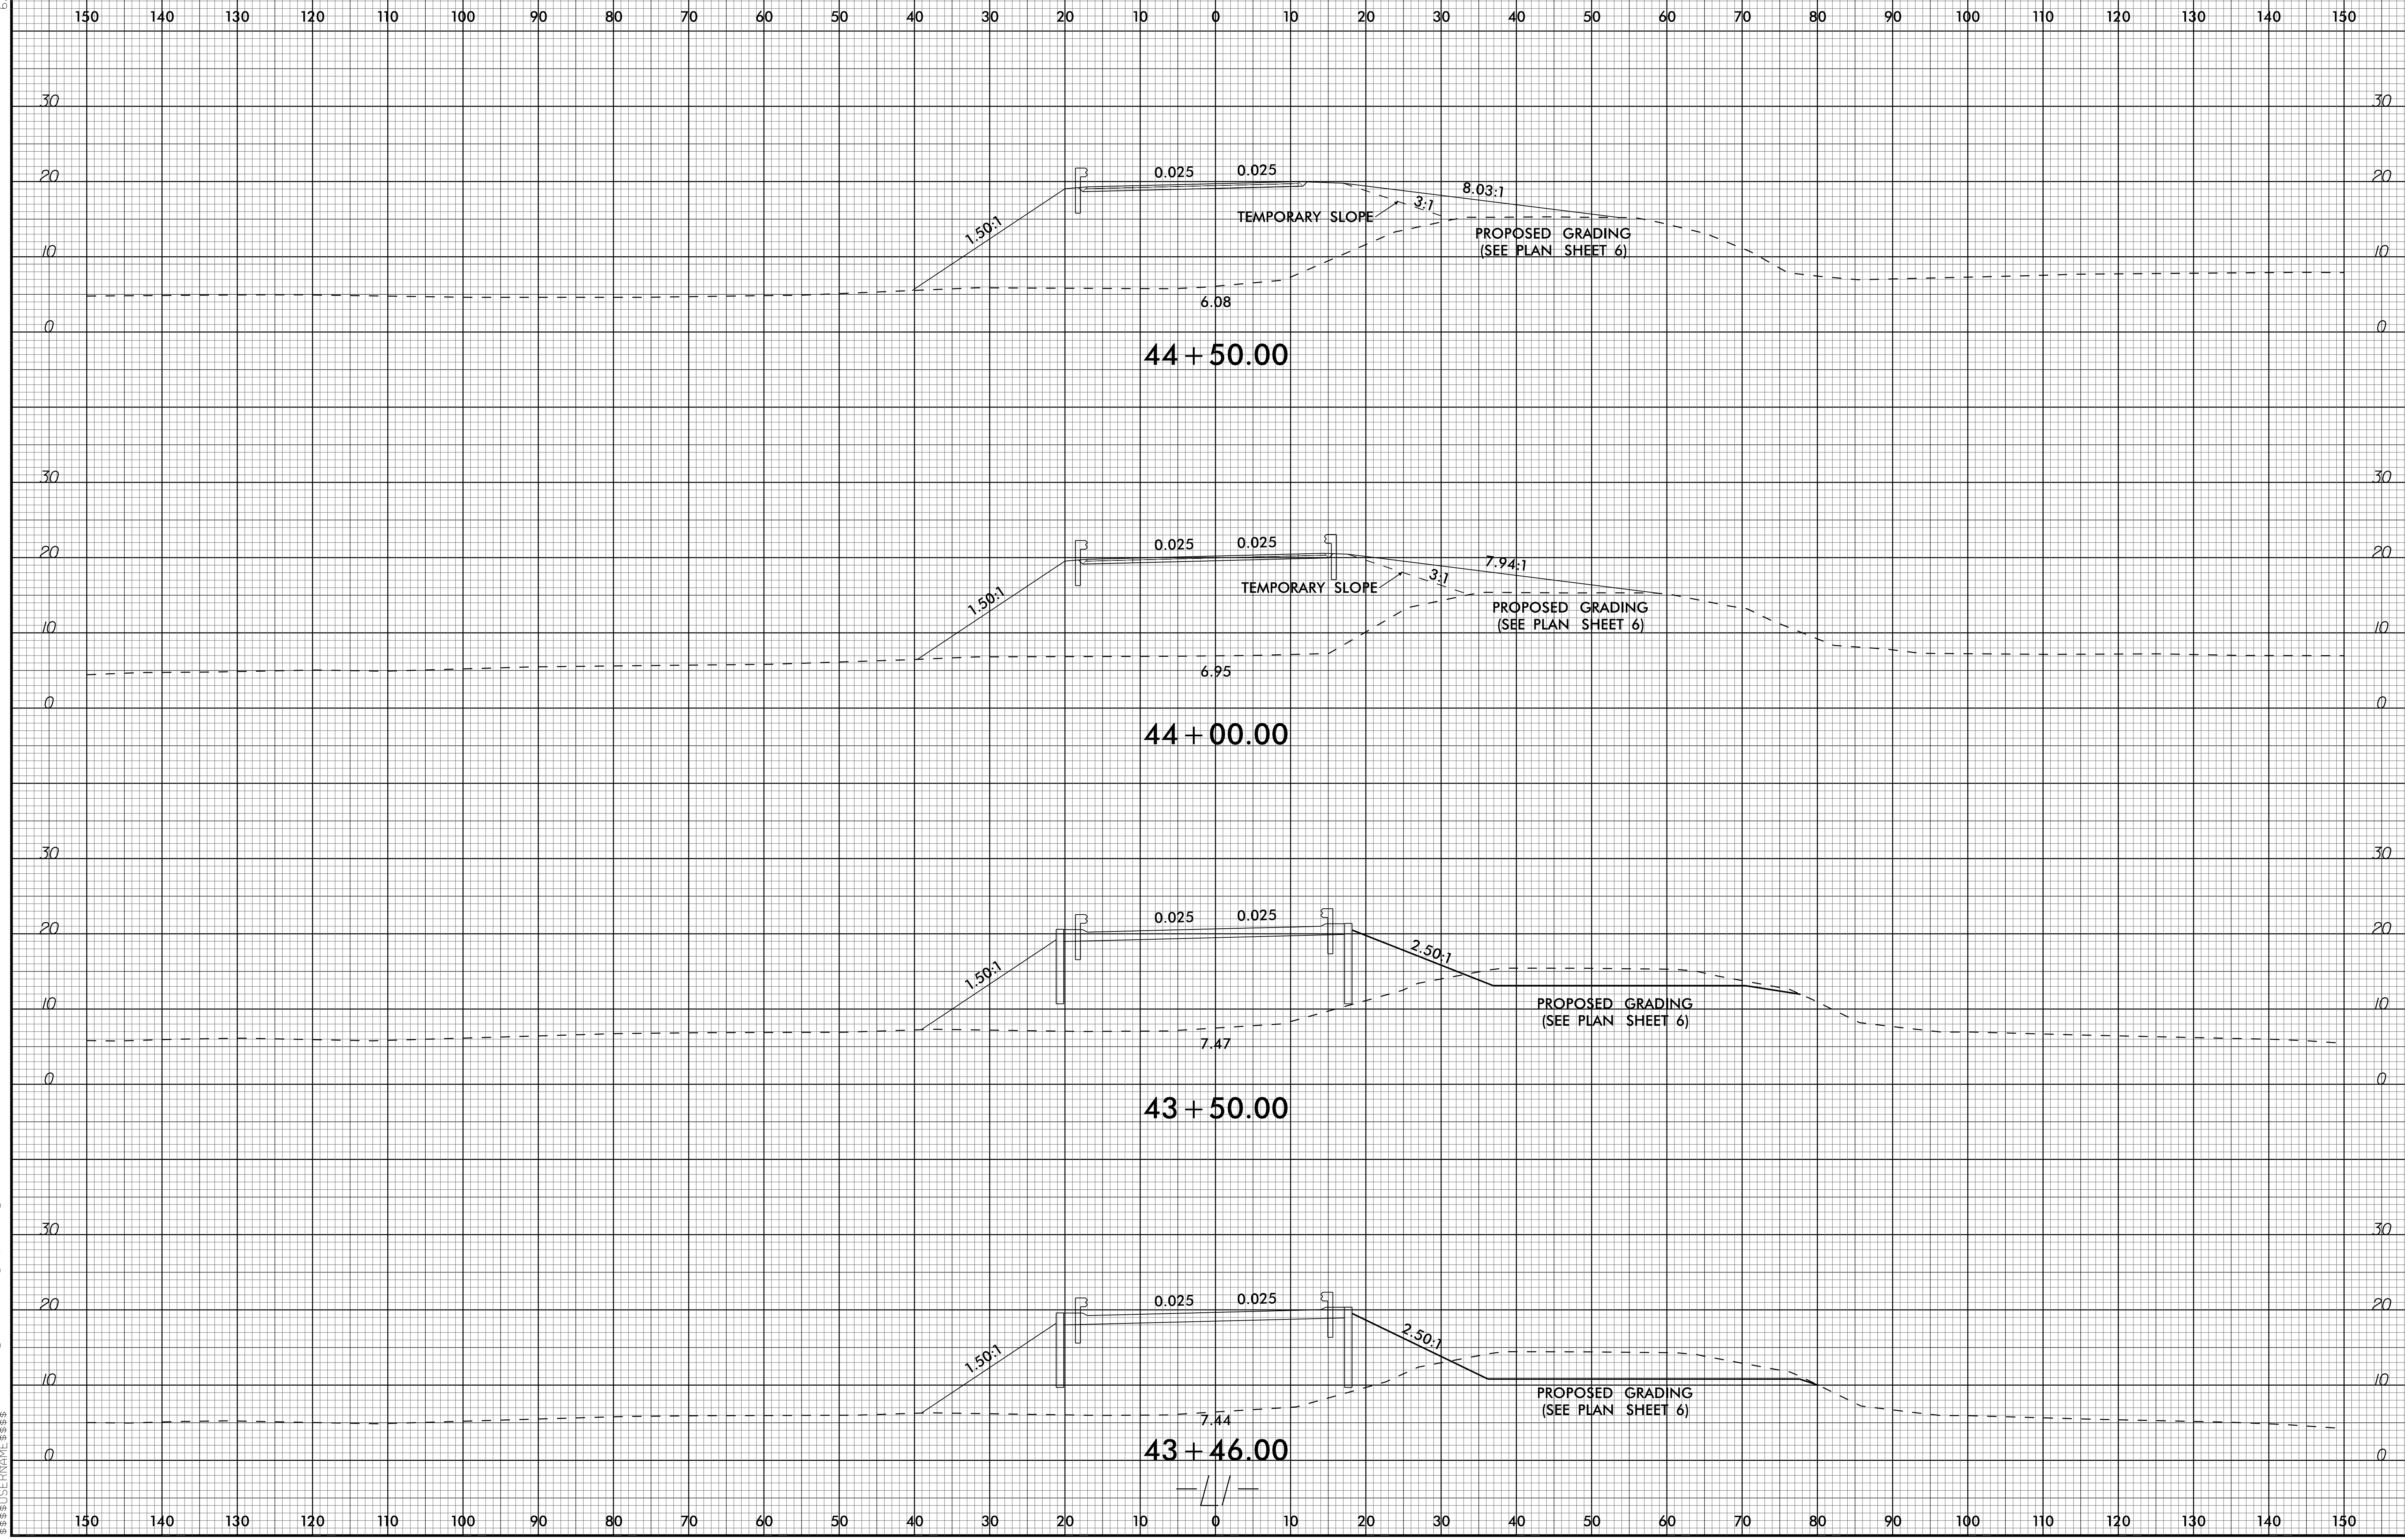

05-MAR-2020 07:02
S:\PROJECTS\B4484\Modelling\B4484_Rdy_xpl.LI.dgn