
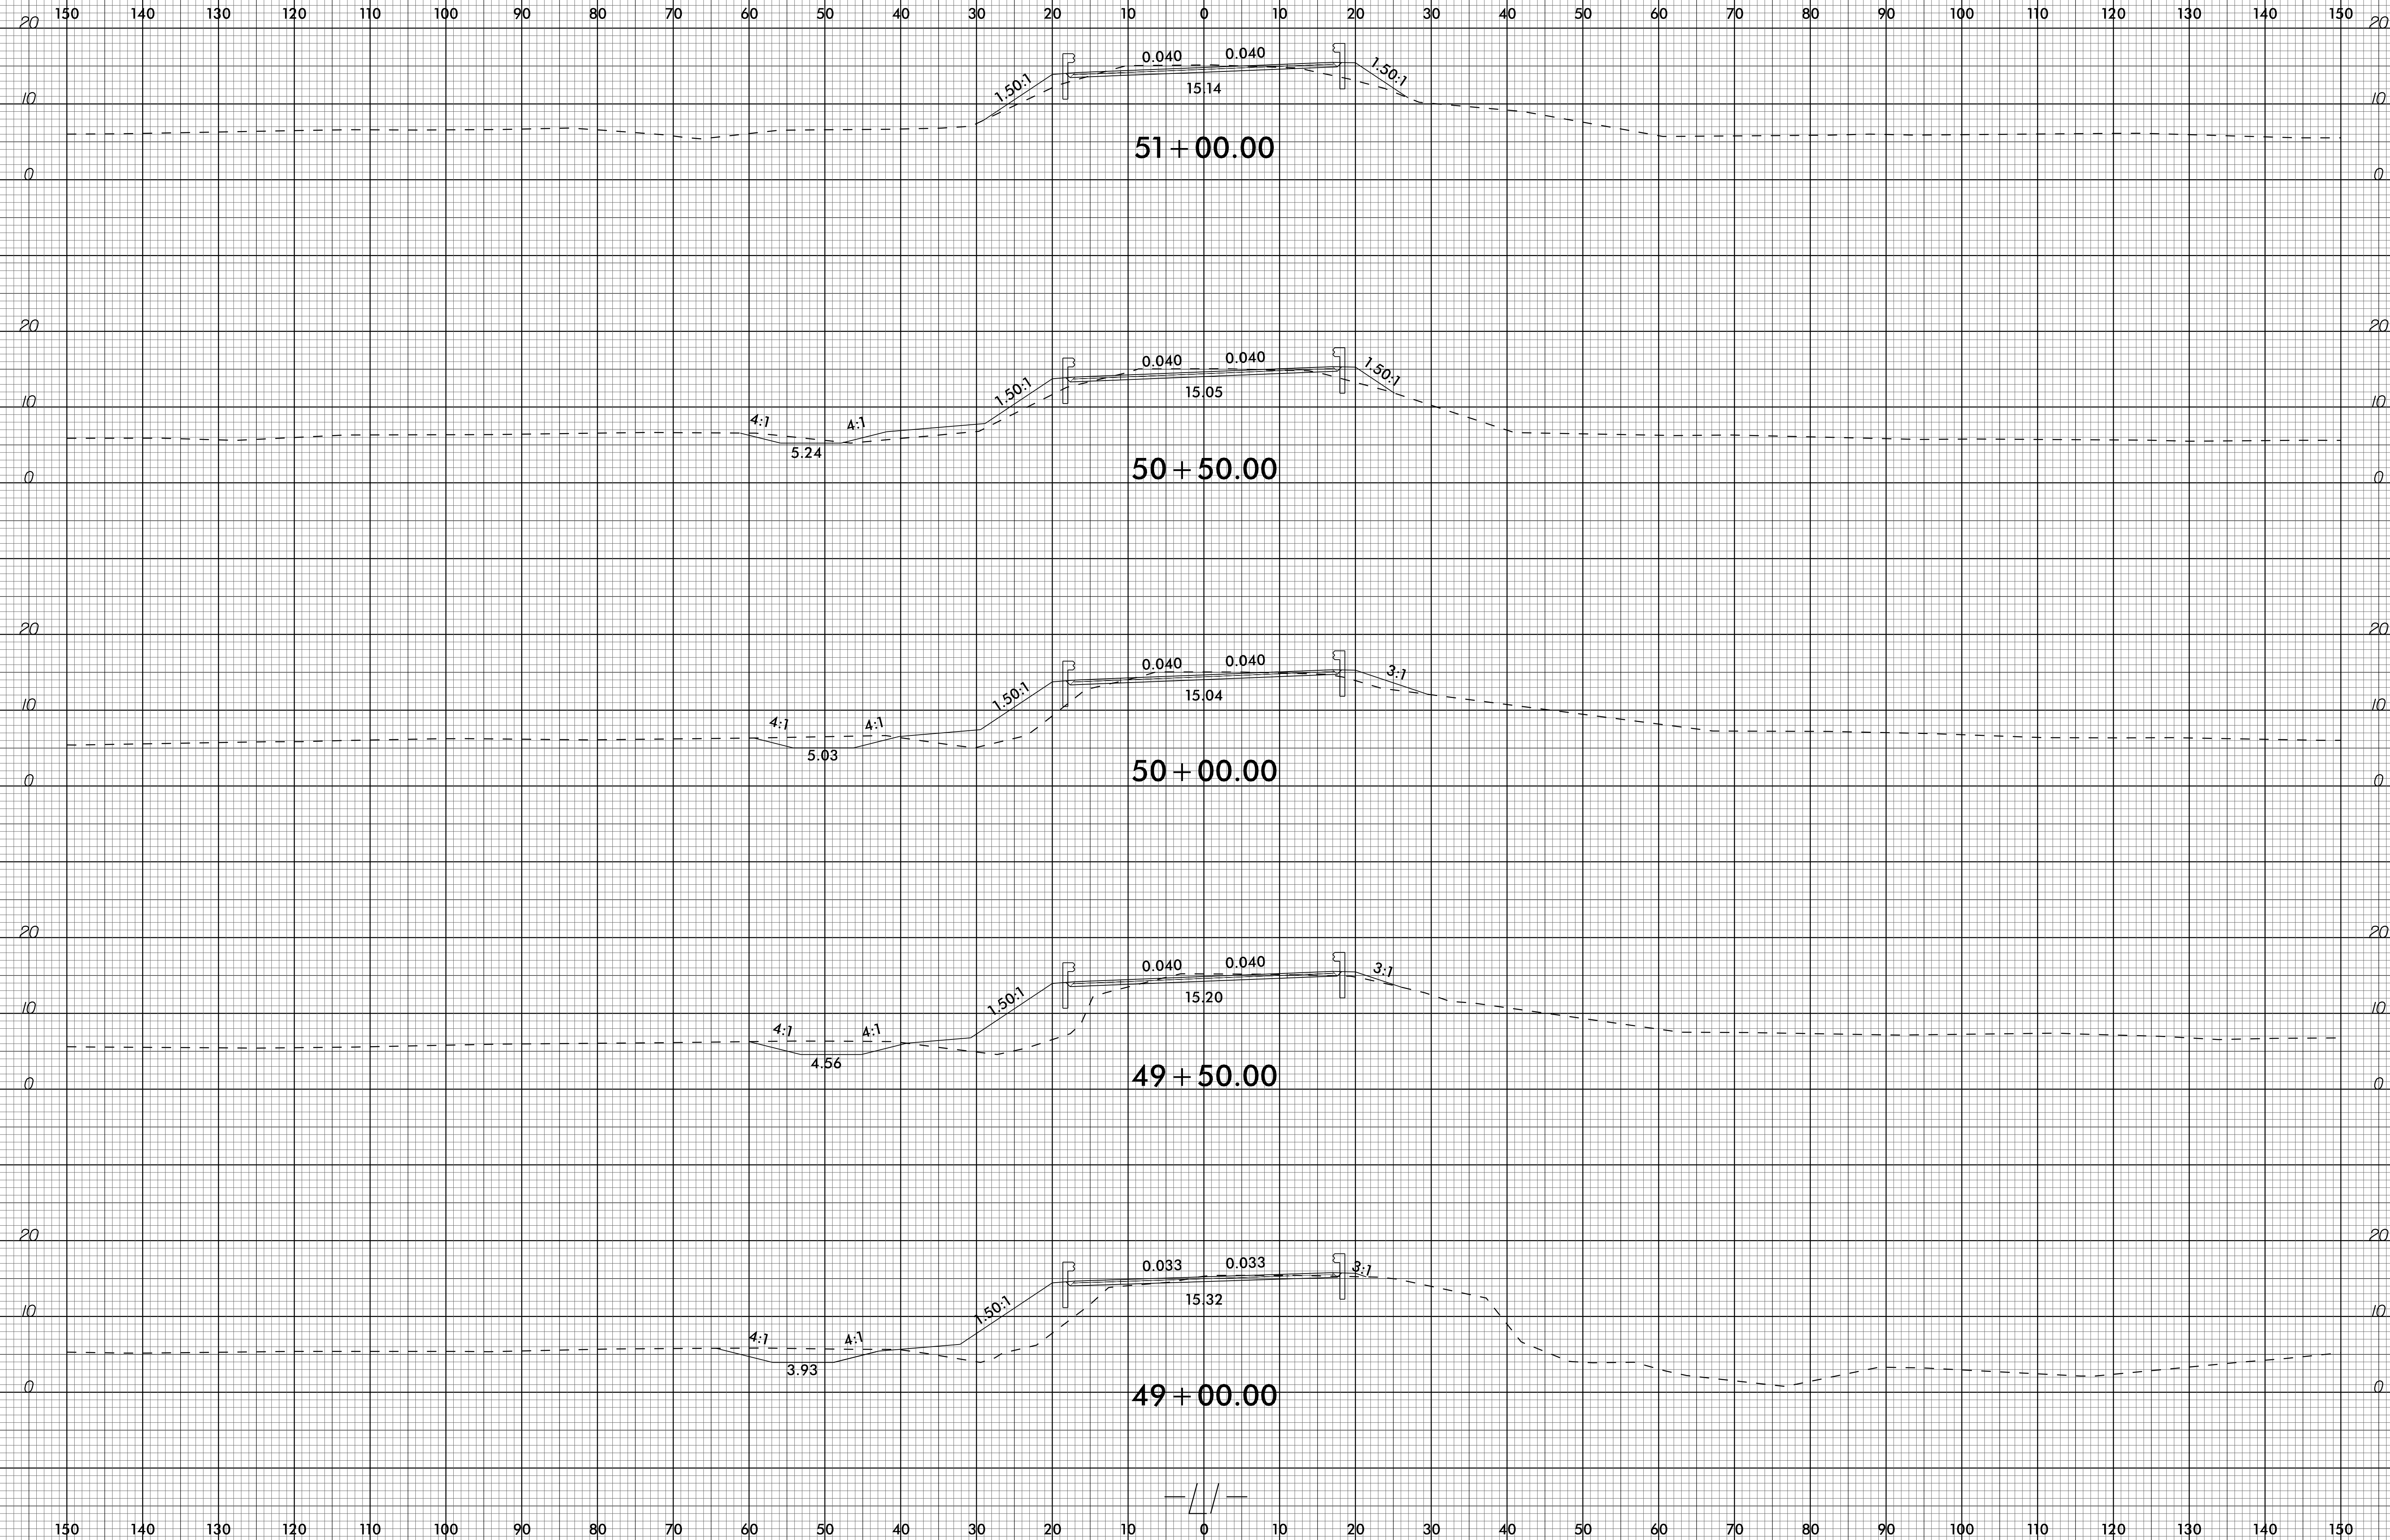


6/23/16

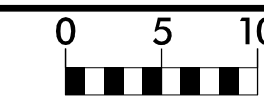

05-MAR-2020 07:02  
S:\Projects\B4484\Modelling\B4484\_Rdy\_xpl.LI.dgn

—//—