


6/23/16


**RS&H** NC FIRM LICENSE No: F-0493

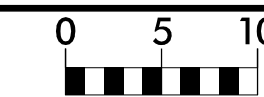

PROJ. REFERENCE NO.  
B-4484

SHEET NO.  
X-26

150 140 130 120 110 100 90 80 70 60 50 40 30 20 10 0 10 20 30 40 50 60 70 80 90 100 110 120 130 140 150

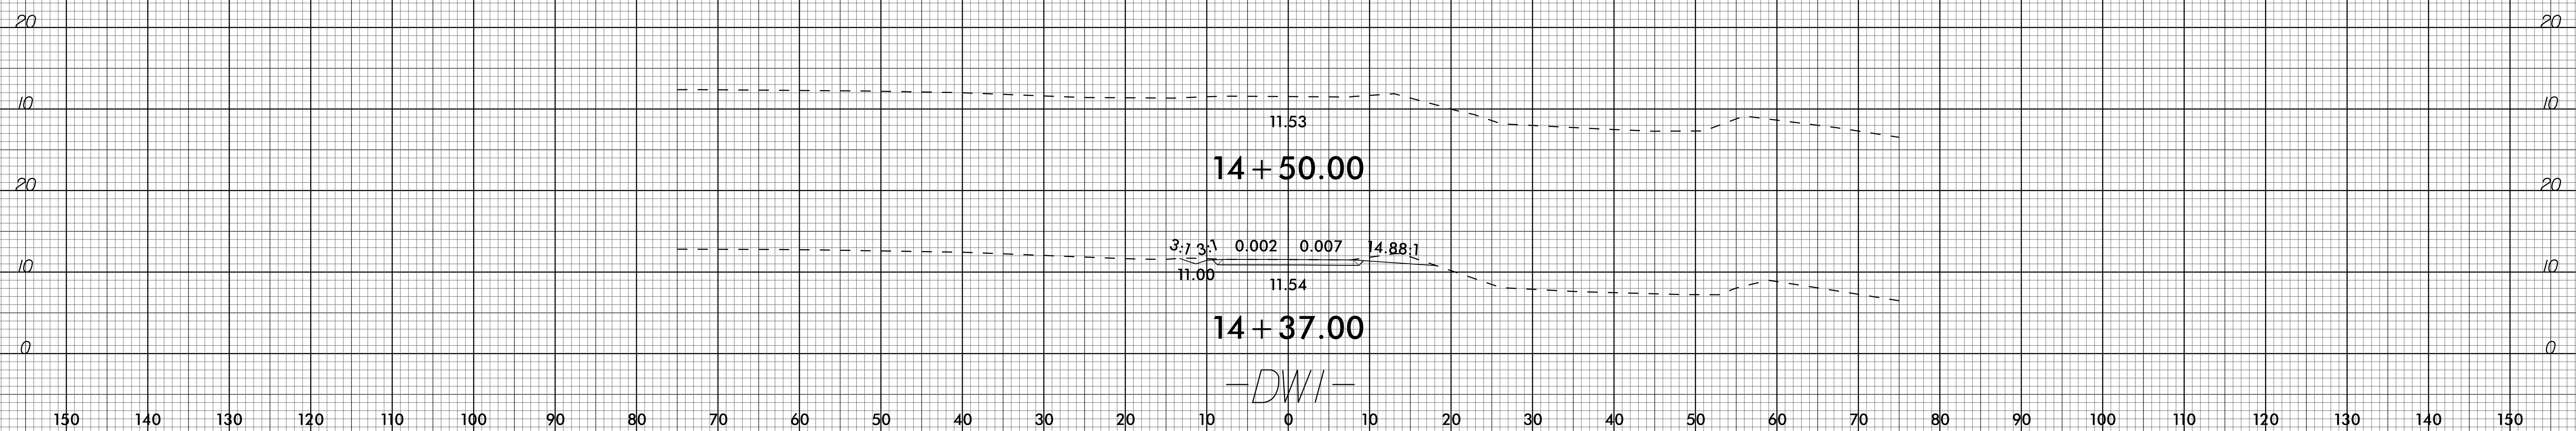

05-MAR-2020 07:02  
S:\Projects\B4484\B4484-Rdy-xpl-DWI.dgn

150 140 130 120 110 100 90 80 70 60 50 40 30 20 10 0 10 20 30 40 50 60 70 80 90 100 110 120 130 140 150