


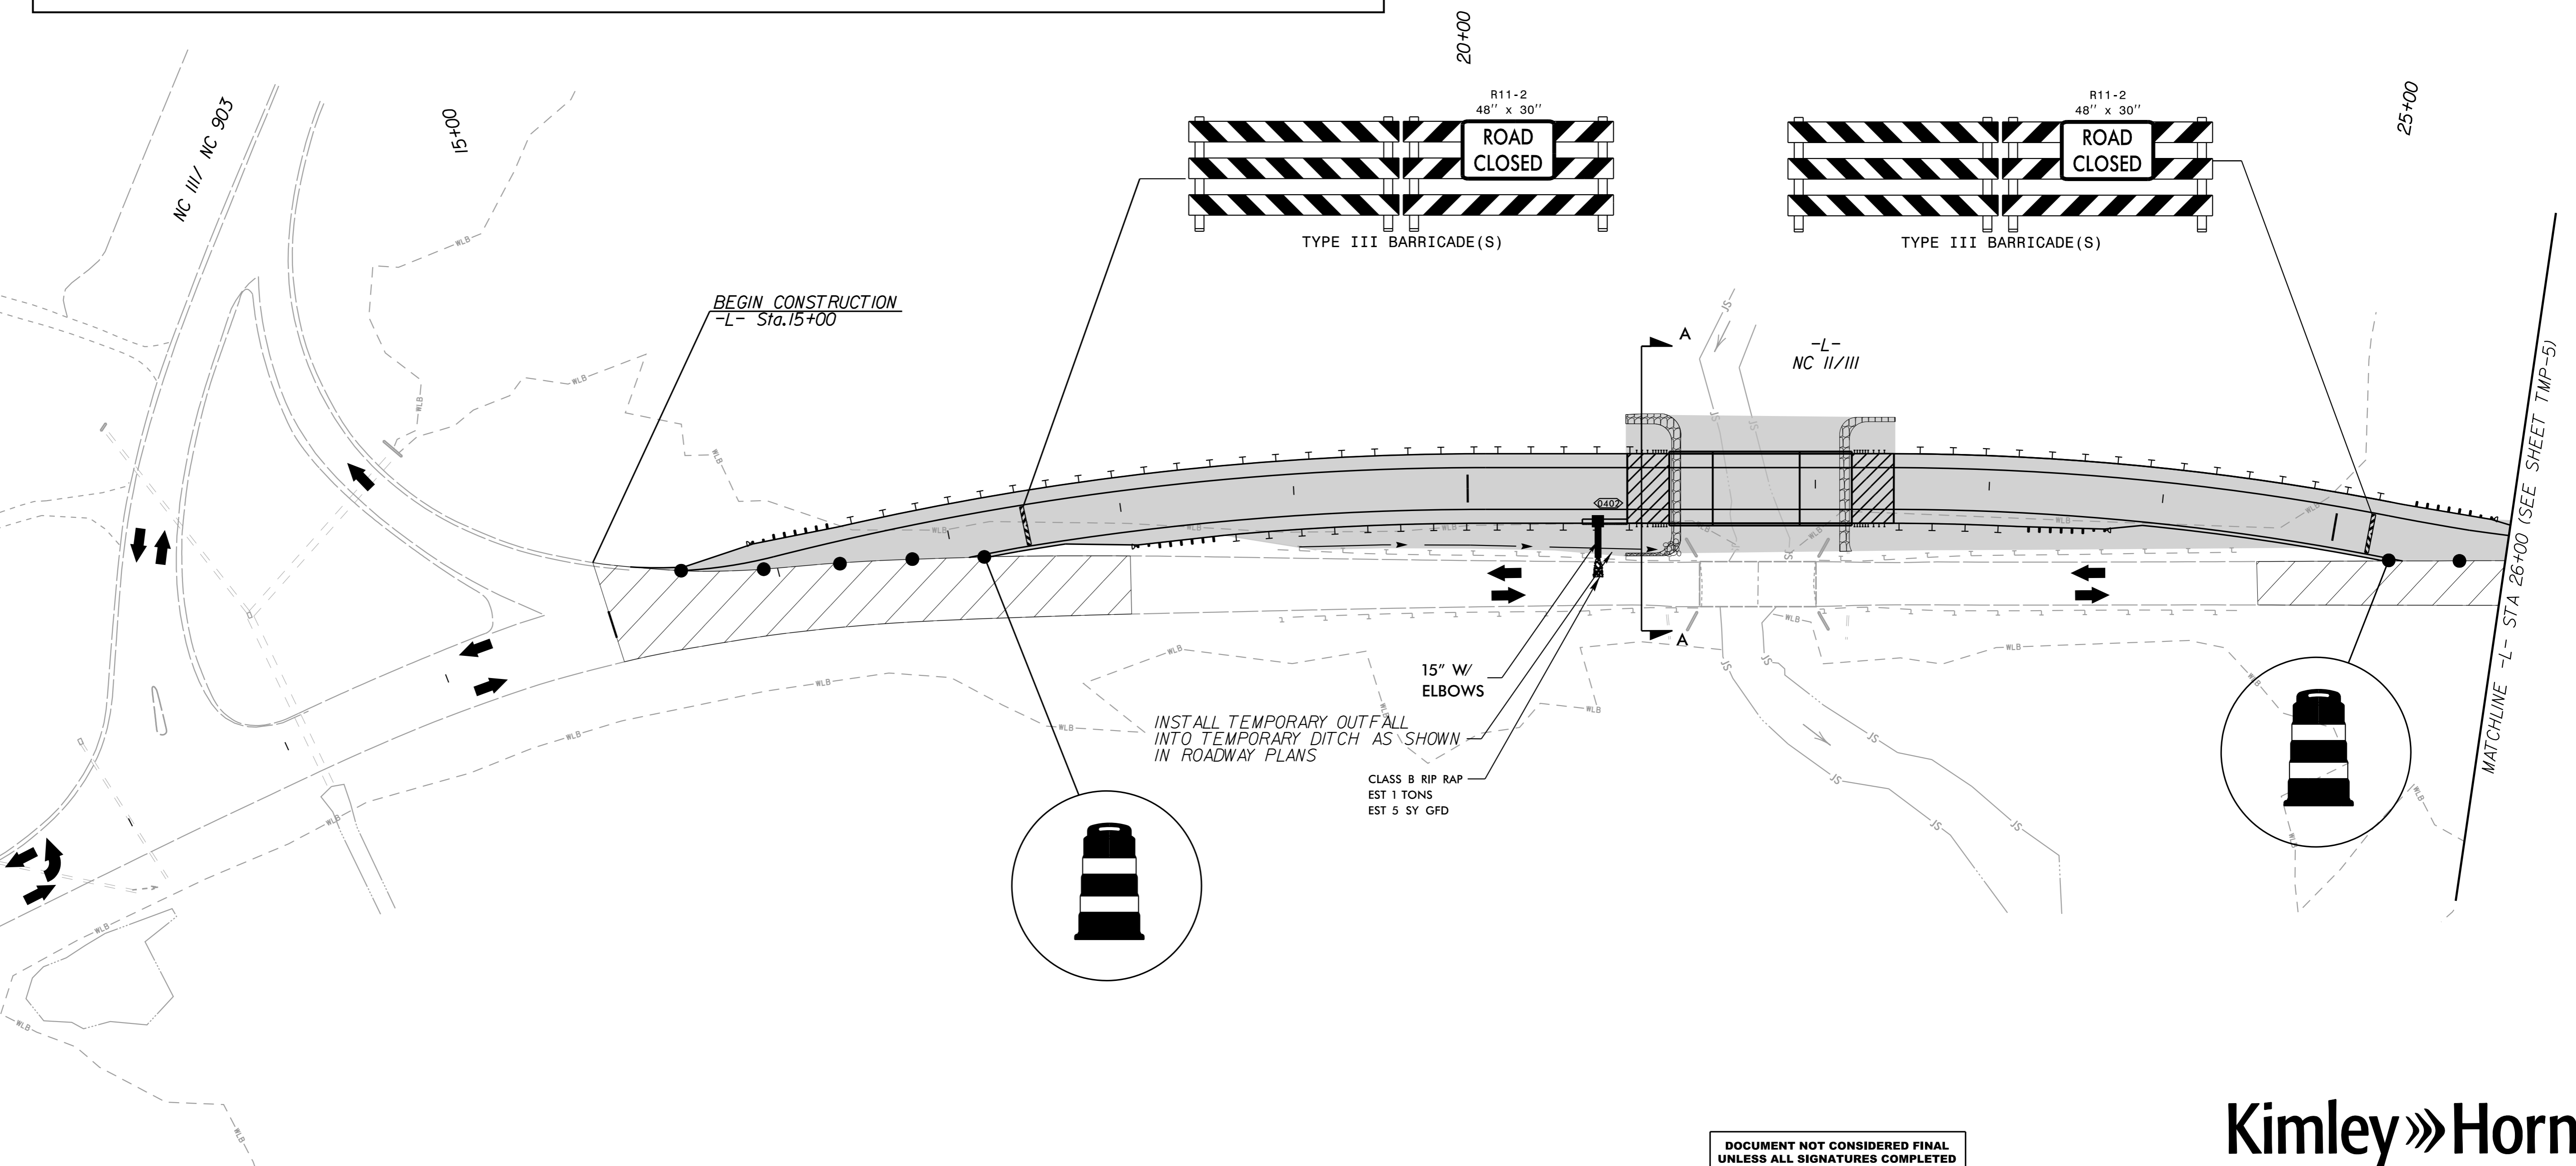


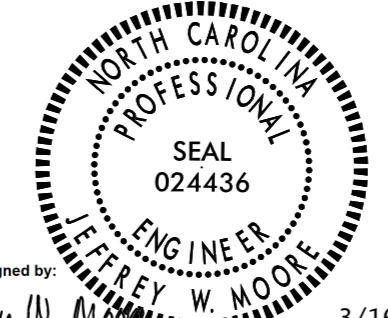
K:\RAL_Roadway\01036483 - B-5534\TrafficControl\CP\Plan_Sheets\B5534_rdy_tmp_psh_4.dgn
3/13/2020




-  WORK AREA
-  WEDGING
-  PAVEMENT REMOVAL

DOCUMENT NOT CONSIDERED FINAL UNLESS ALL SIGNATURES COMPLETED

APPROVED: _____ DATE: _____



DocuSigned by: Jeffrey W. Moore 3/16/2020

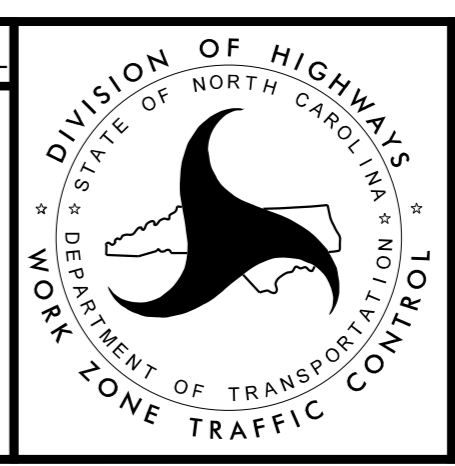

Kimley»Horn

TRAFFIC CONTROL PHASE I