
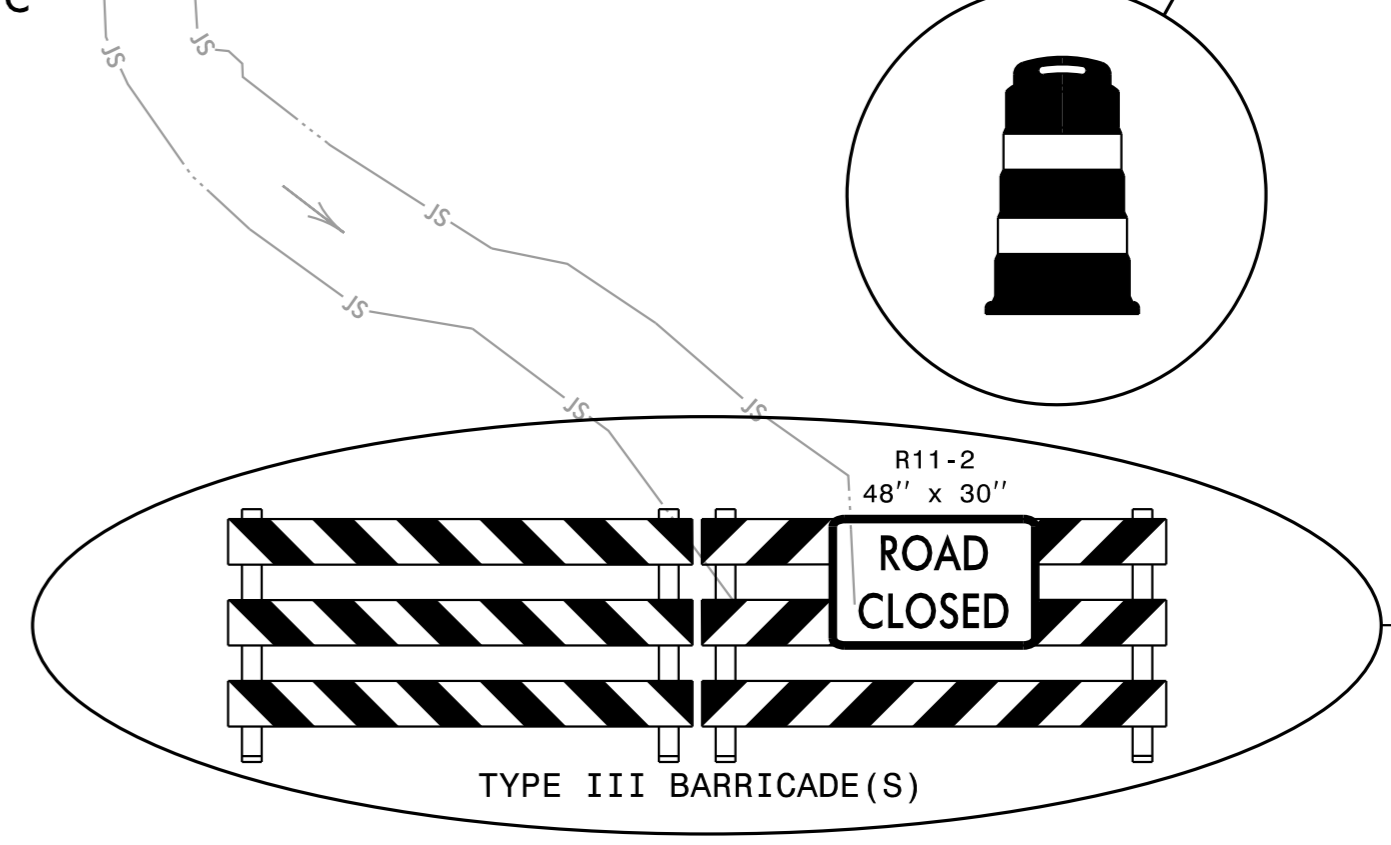
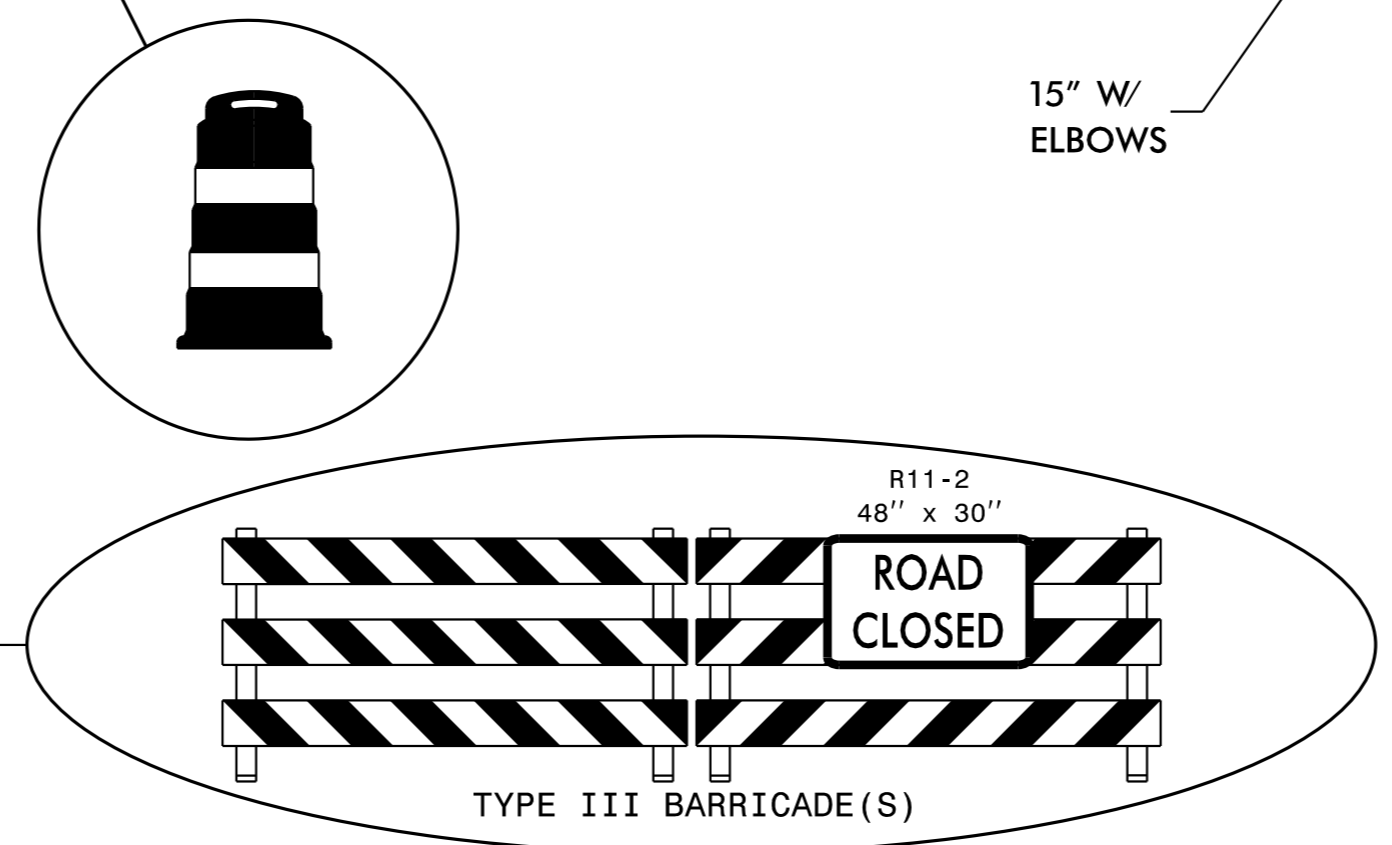



K:\RAL_Roadway\01036483 - B-5534\TrafficControl\CP\Plan_Sheets\B5534_rdy_tmp_psh_6.dgn

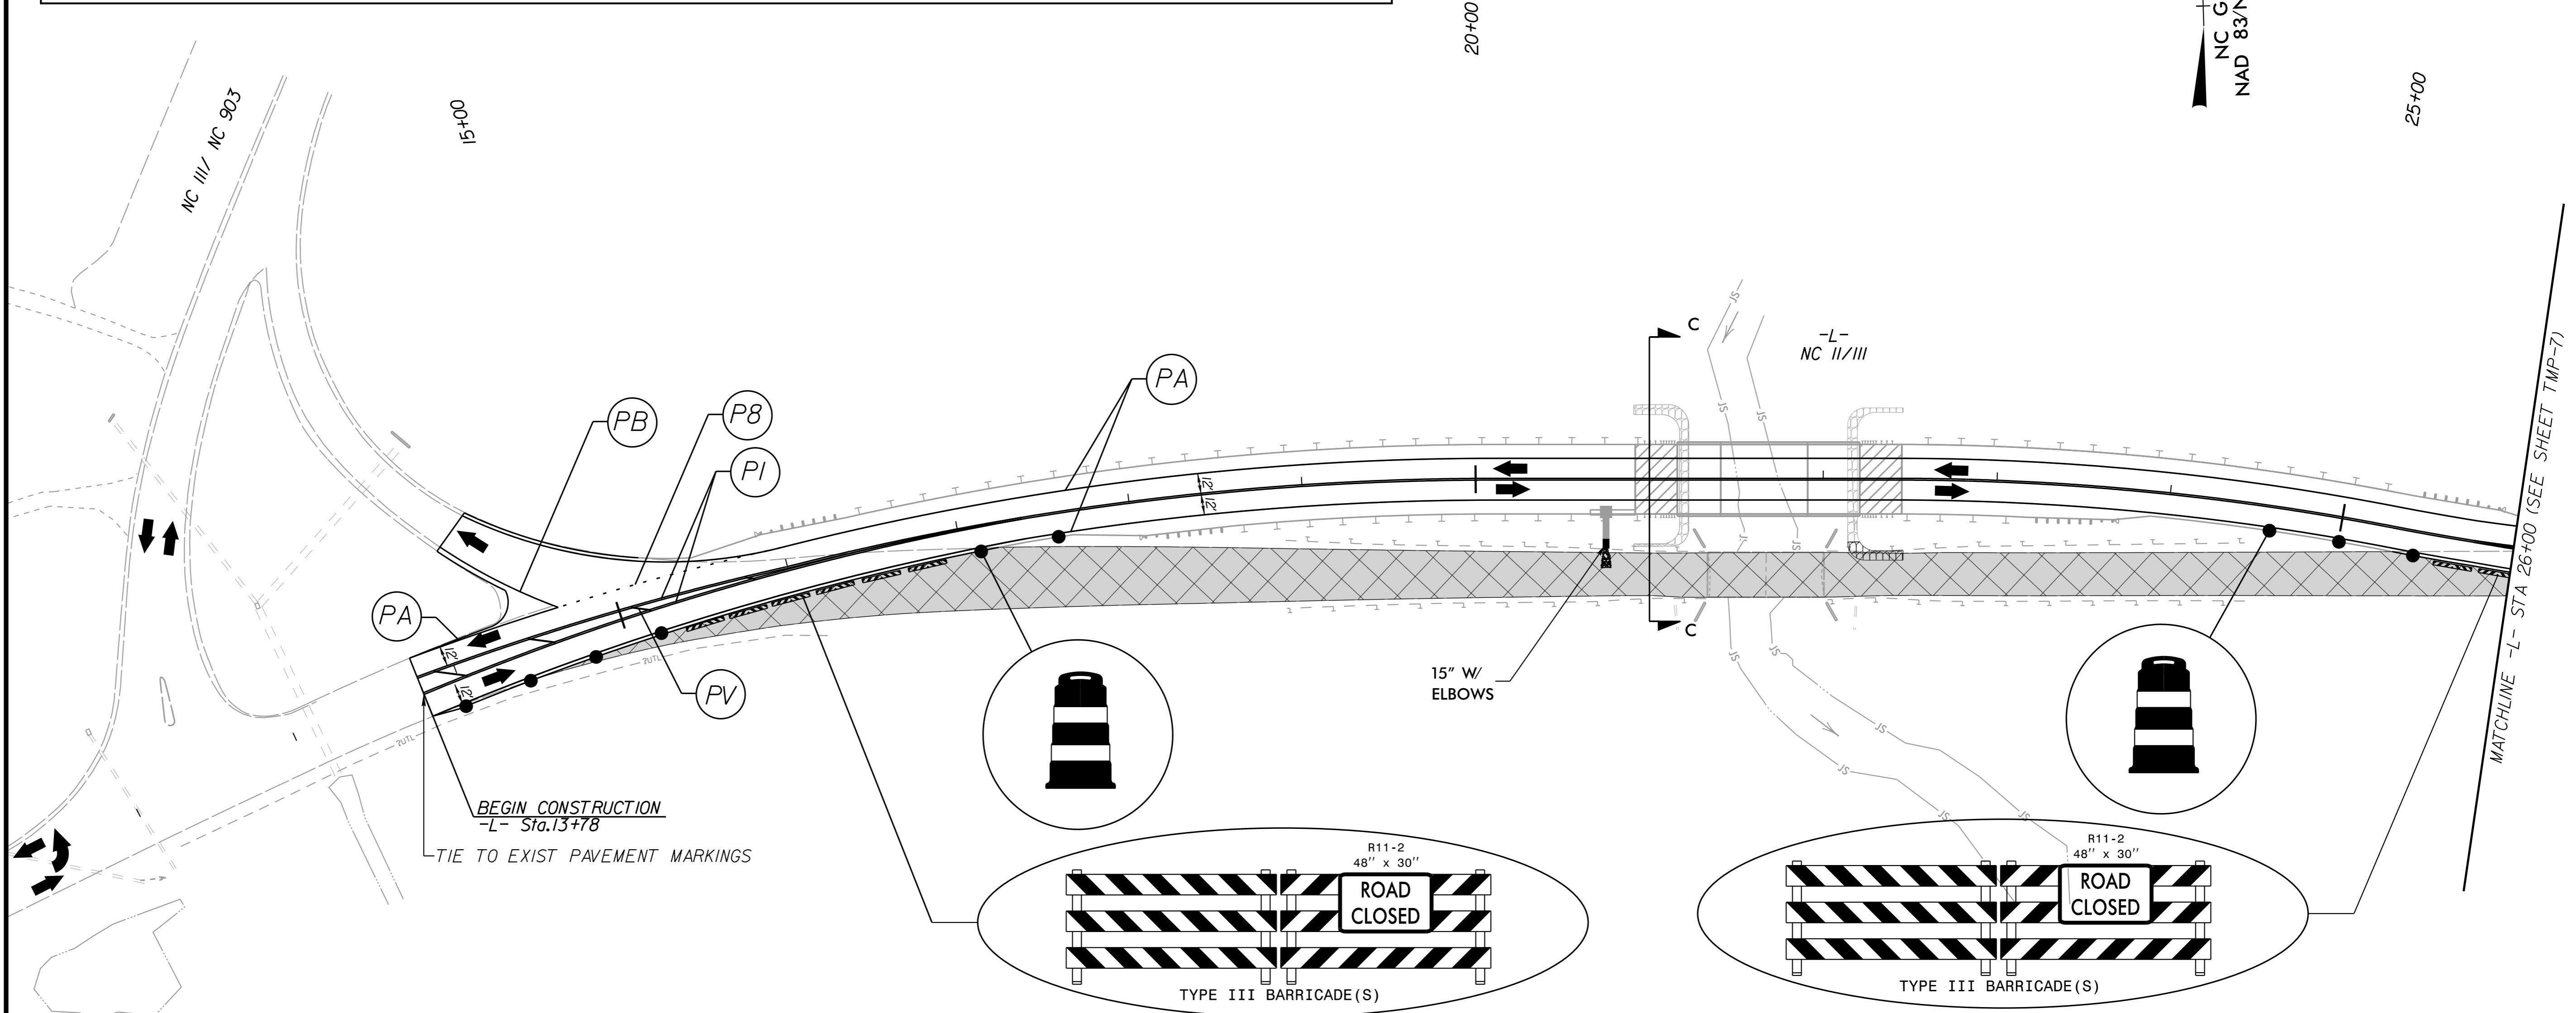

- WORK AREA
- WEDGING
- PAVEMENT REMOVAL

DOCUMENT NOT CONSIDERED FINAL
UNLESS ALL SIGNATURES COMPLETED

APPROVED:	DATE:
	3/16/2020

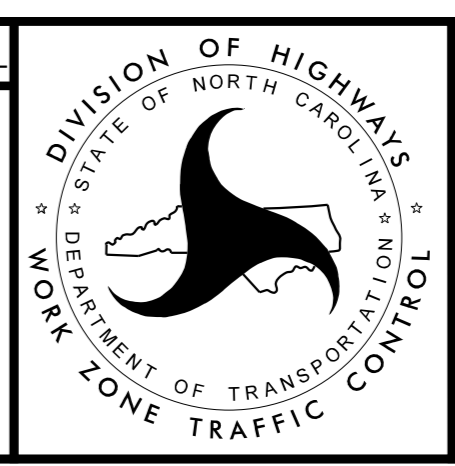

Kimley»Horn

**TRAFFIC CONTROL
PHASE II**

3/13/2020